


6/23/16

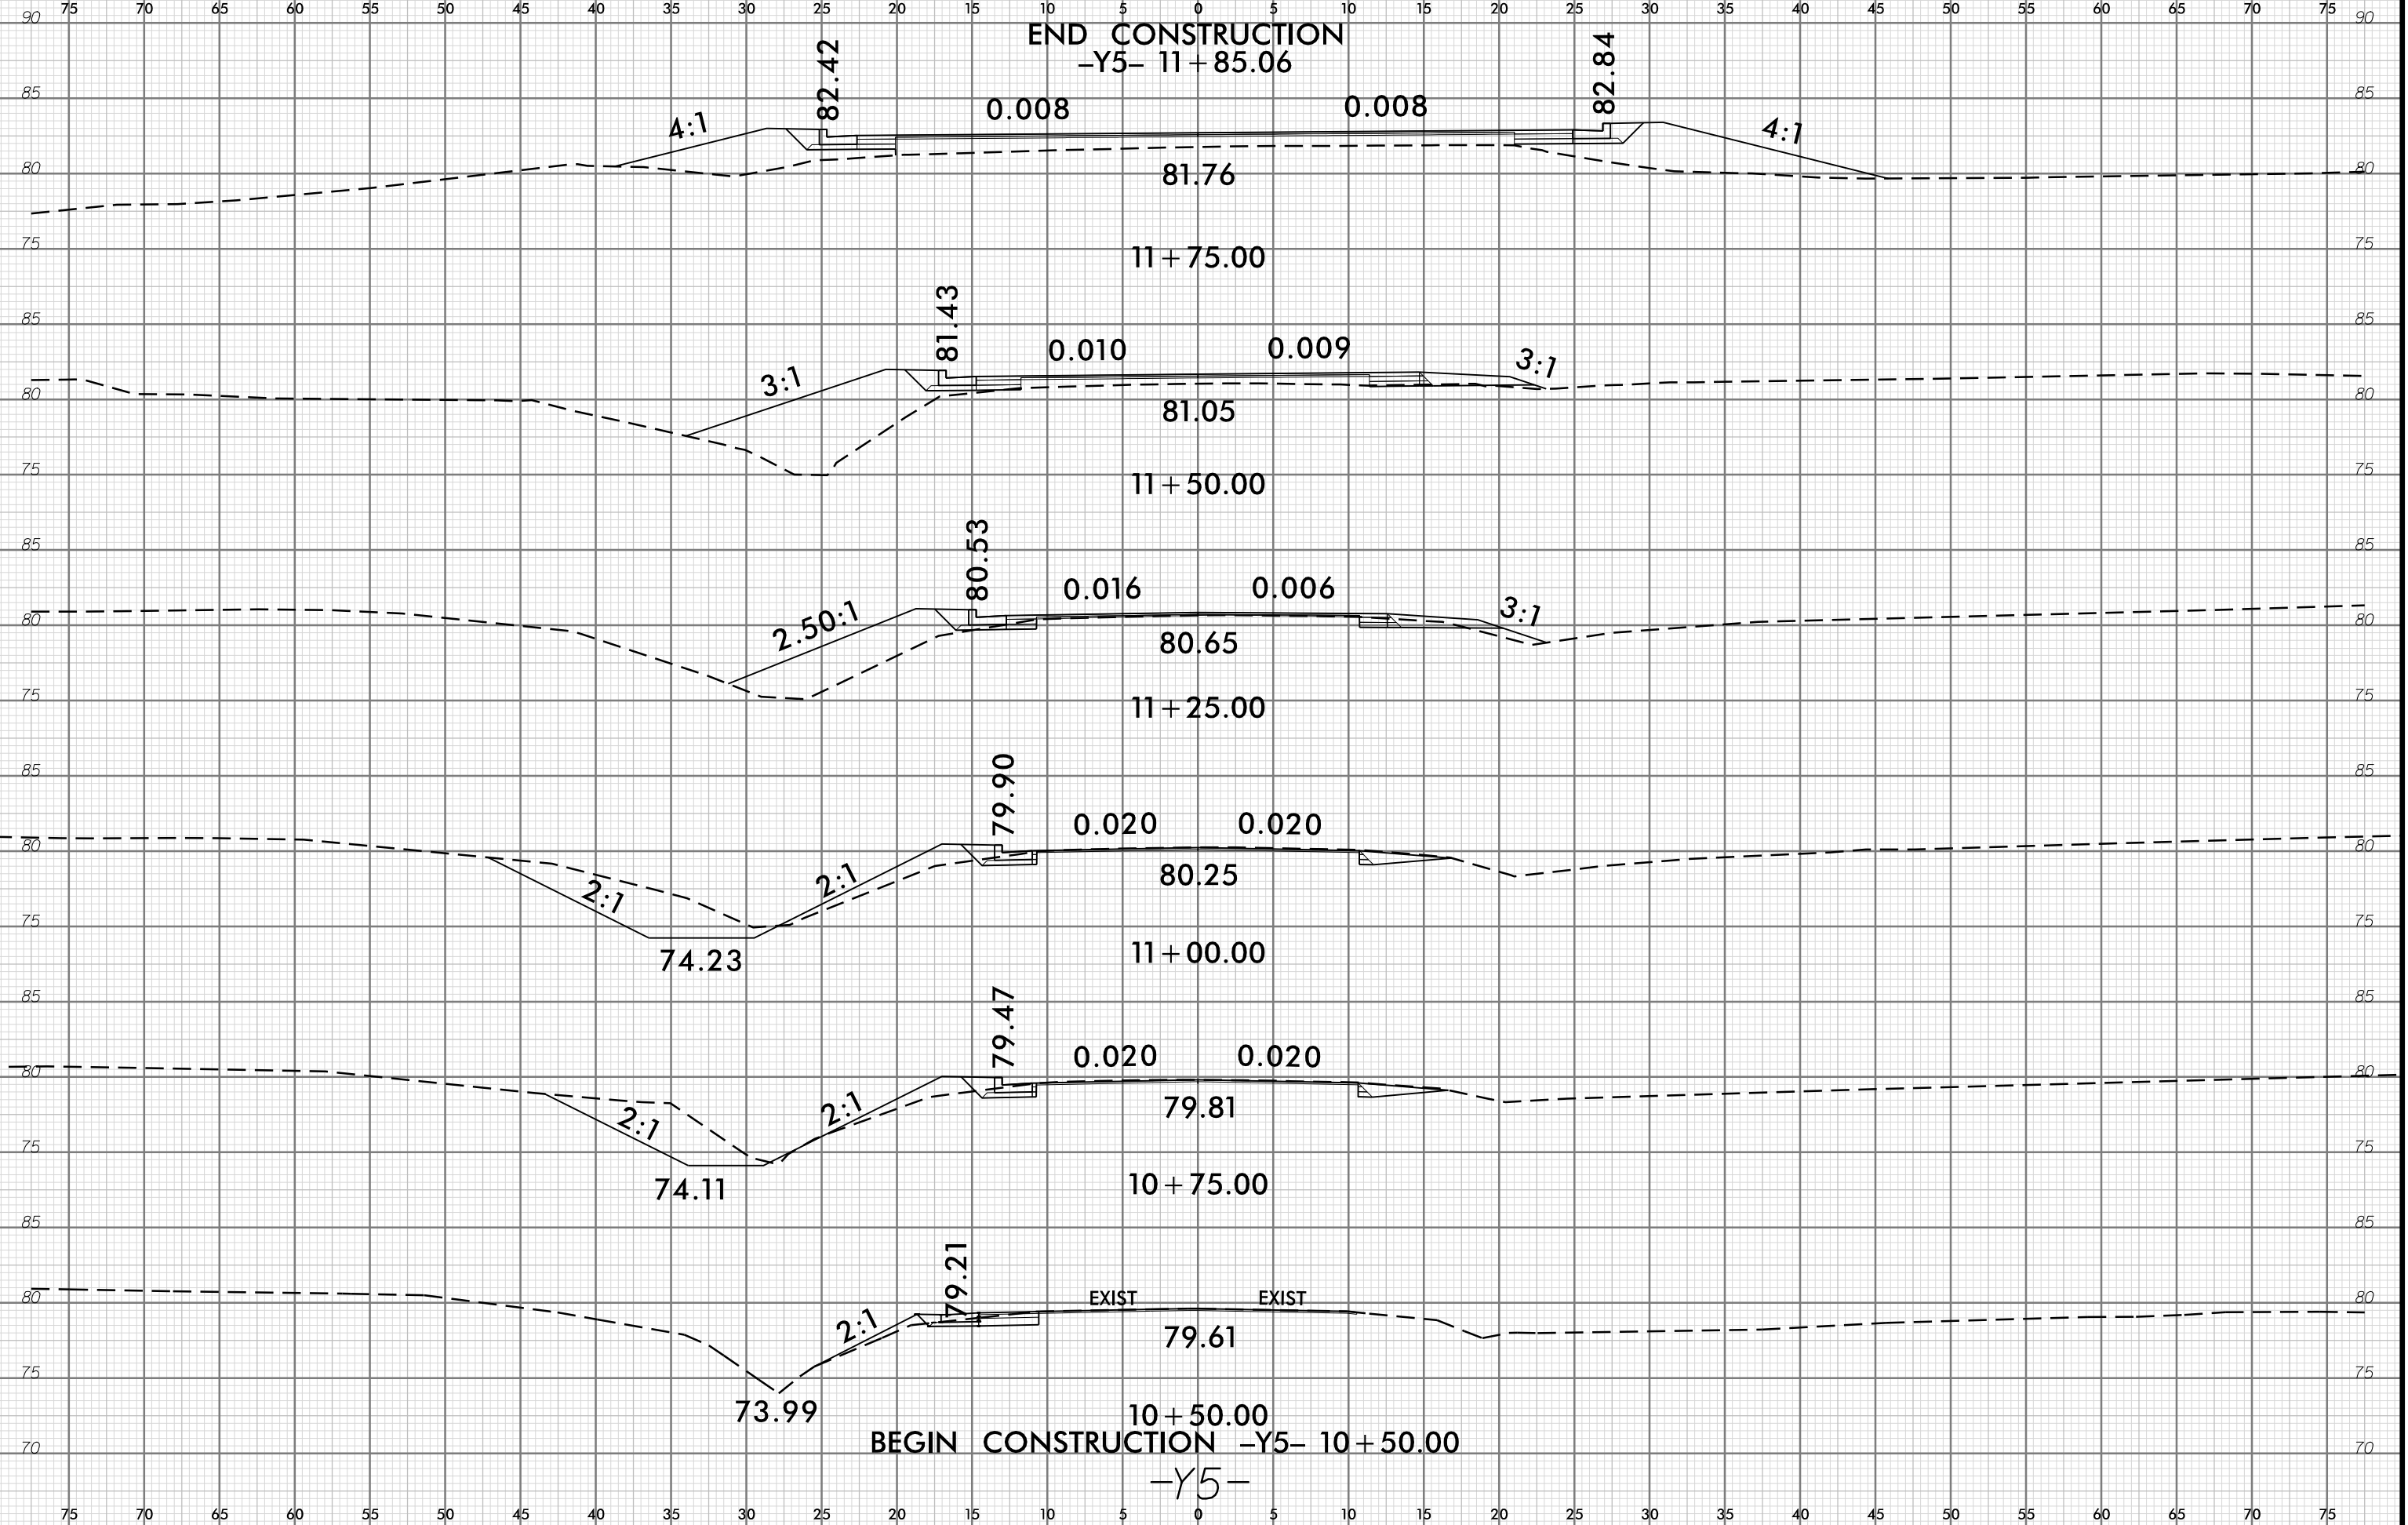

I:\MAR-2023\15115\GIS\ProjectModeling\111\U4424\_Rdy\_xp1\_Y5.dgn