


75 70 65 60 55 50 45 40 35 30 25 20 15 10 5 0 5 10 15 20 25 30 35 40 45 50 55 60 65 70 75

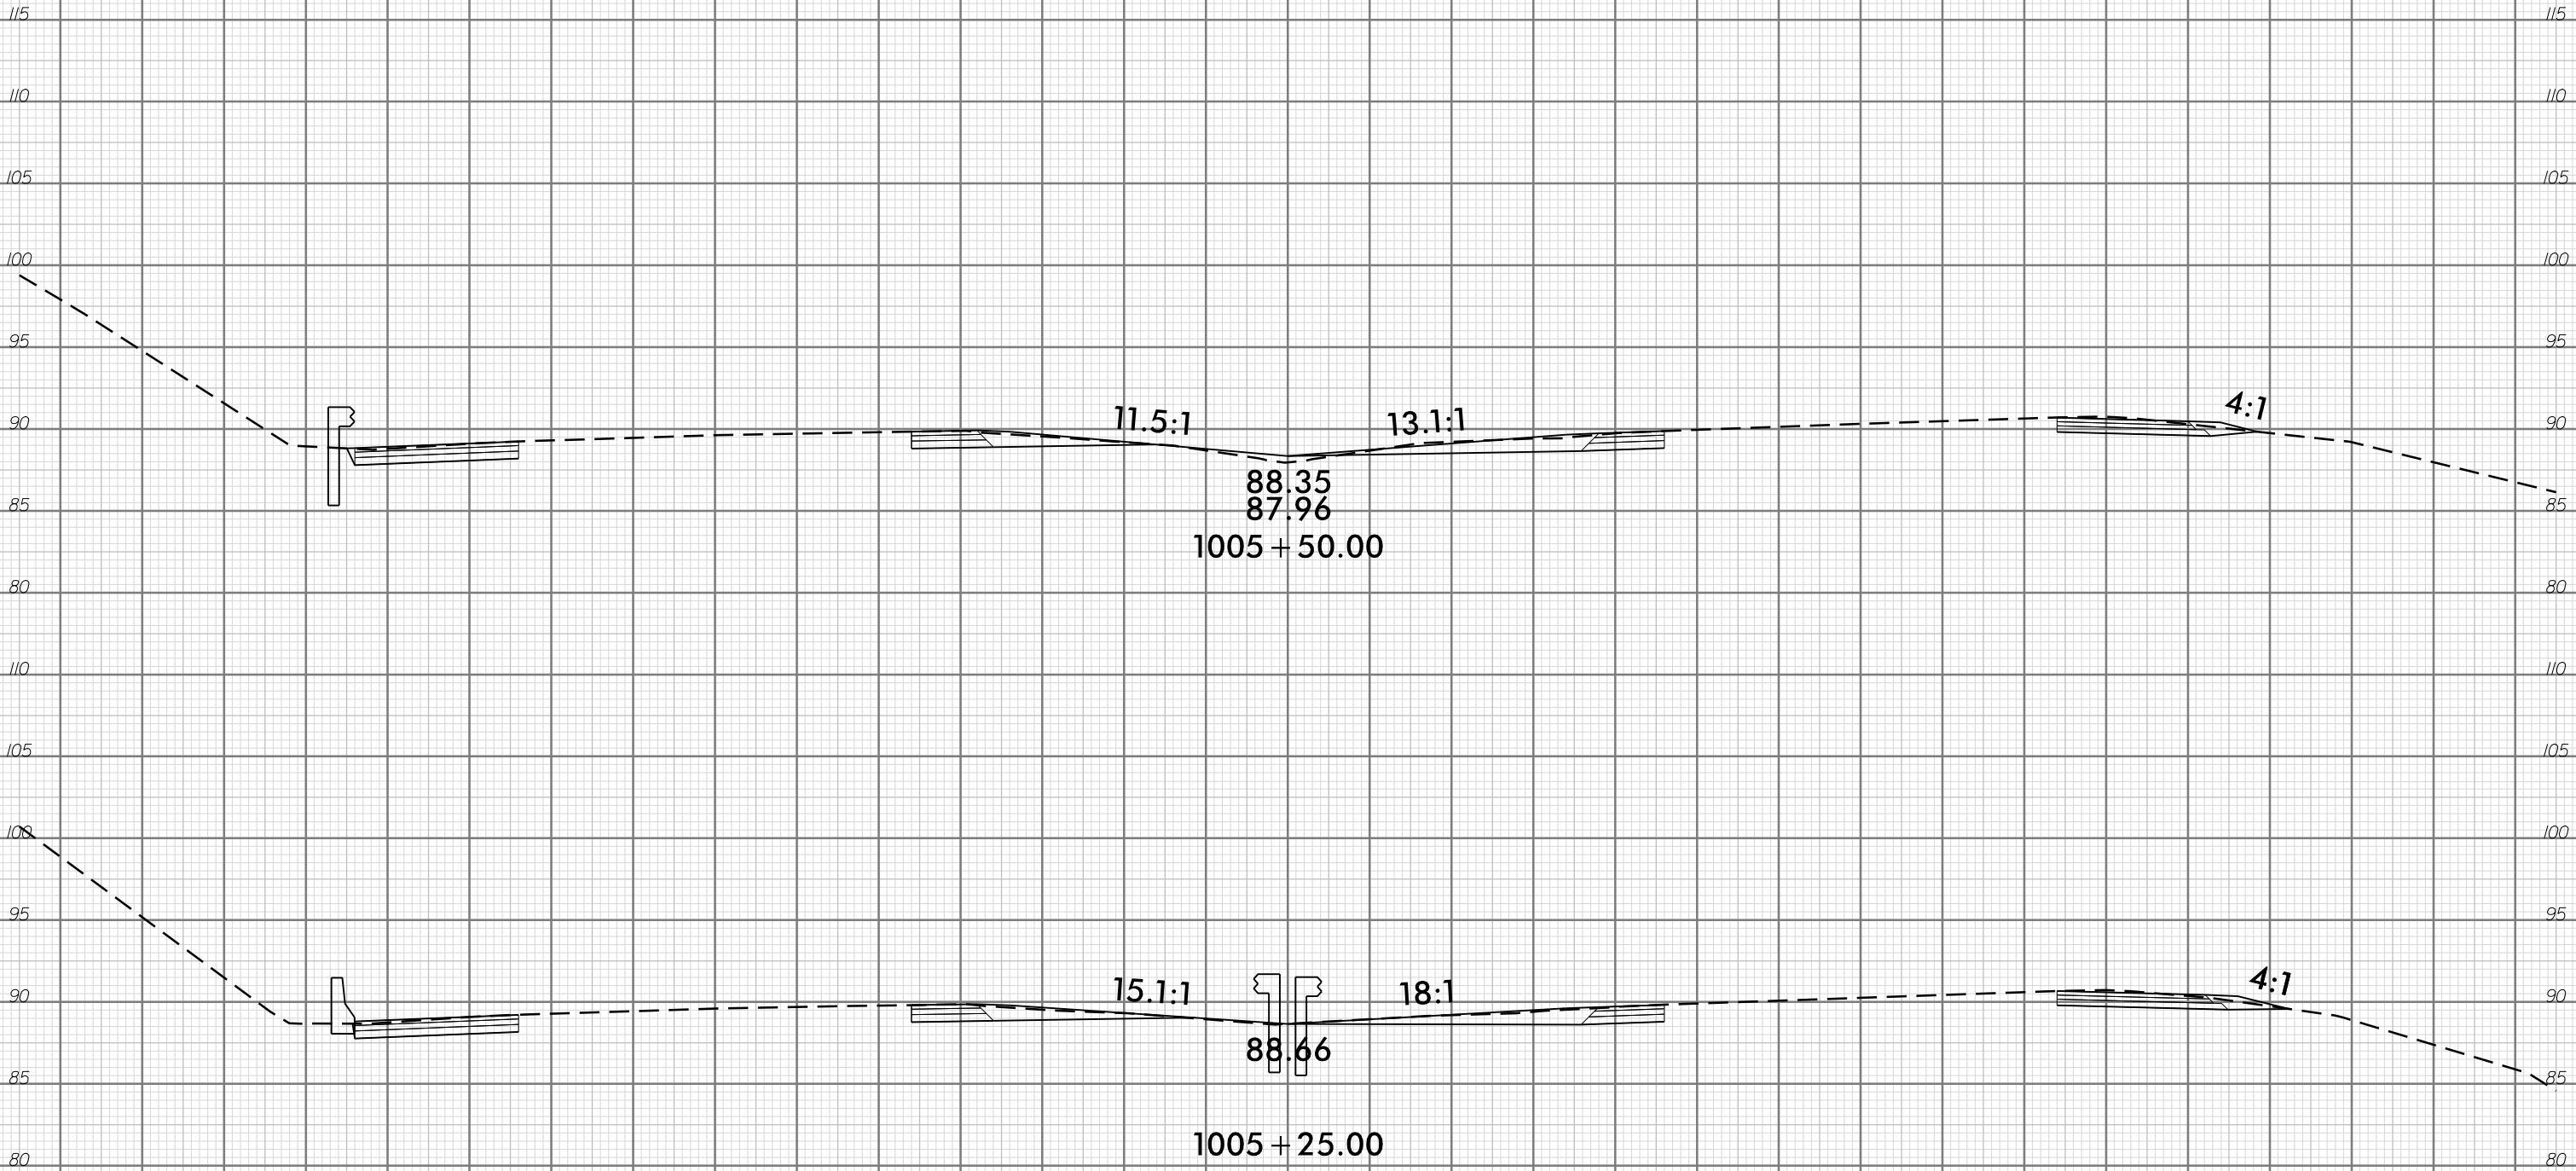

11.5:1

13.1:1

4:1

88.35
87.96
1005 + 50.00

15.1:1

18:1

4:1

88.66
1005 + 25.00
-US64-

75 70 65 60 55 50 45 40 35 30 25 20 15 10 5 0 5 10 15 20 25 30 35 40 45 50 55 60 65 70 75