

TIP PROJECT: U-4424
CONTRACT: C204838


STATE OF NORTH CAROLINA
DIVISION OF HIGHWAYS

EDGECOMBE COUNTY




LOCATION: TARBORO - NC 111 (WILSON STREET) FROM US 64 ALTERNATE (WESTERN BOULEVARD) TO NC 122 (MCNAIR ROAD)

TYPE OF WORK: DRAINAGE, GRADING, PAVING, SIGNALS AND BRIDGE WIDENING

STATE	STATE PROJECT REFERENCE NO.	SHEET NO.	TOTAL SHEETS
N.C.	U-4424		
STATE PROJ. NO.	F.A. PROJ. NO.	DESCRIPTION	
39062.1.2	NA	PE	
39062.2.2	NA	RW & UTILITIES	
39062.3.2	NA	CONSTRUCTION	

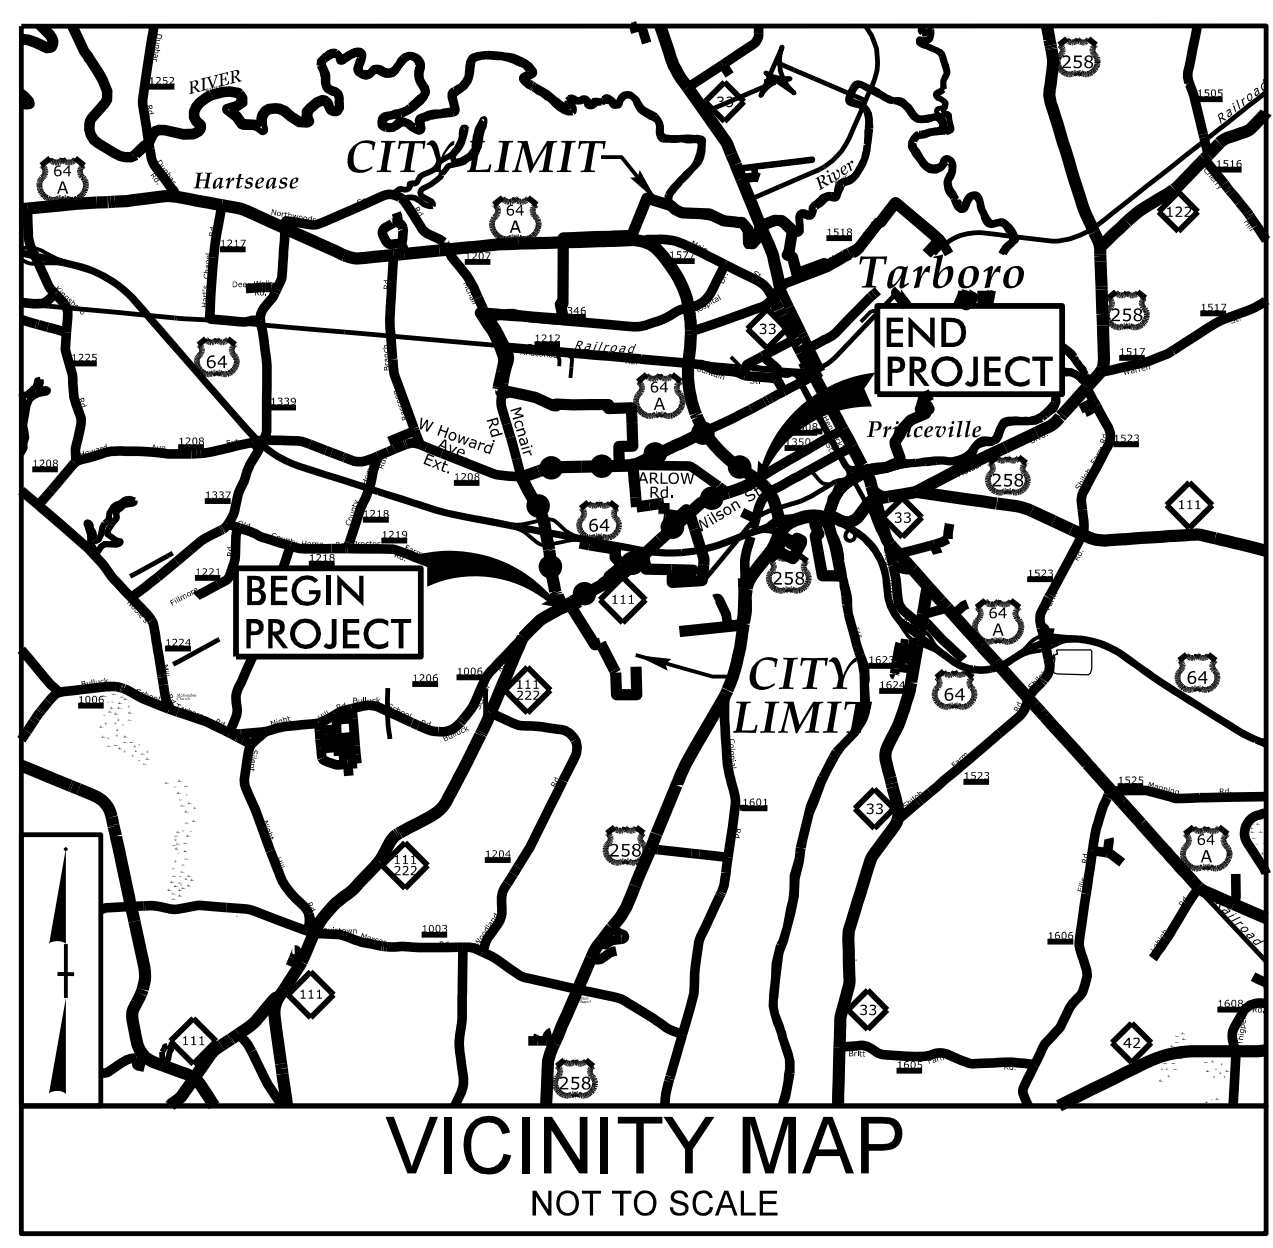


●-●-●-● DETOUR ROUTE

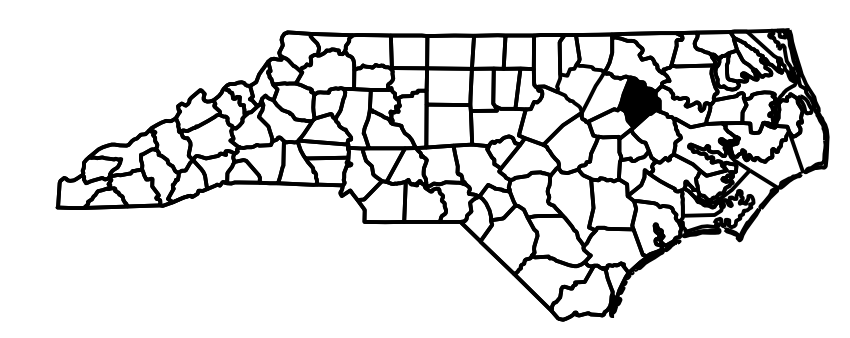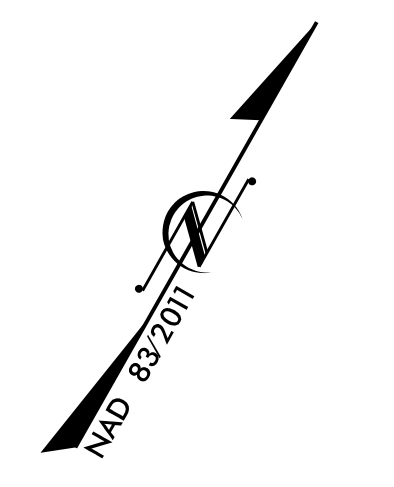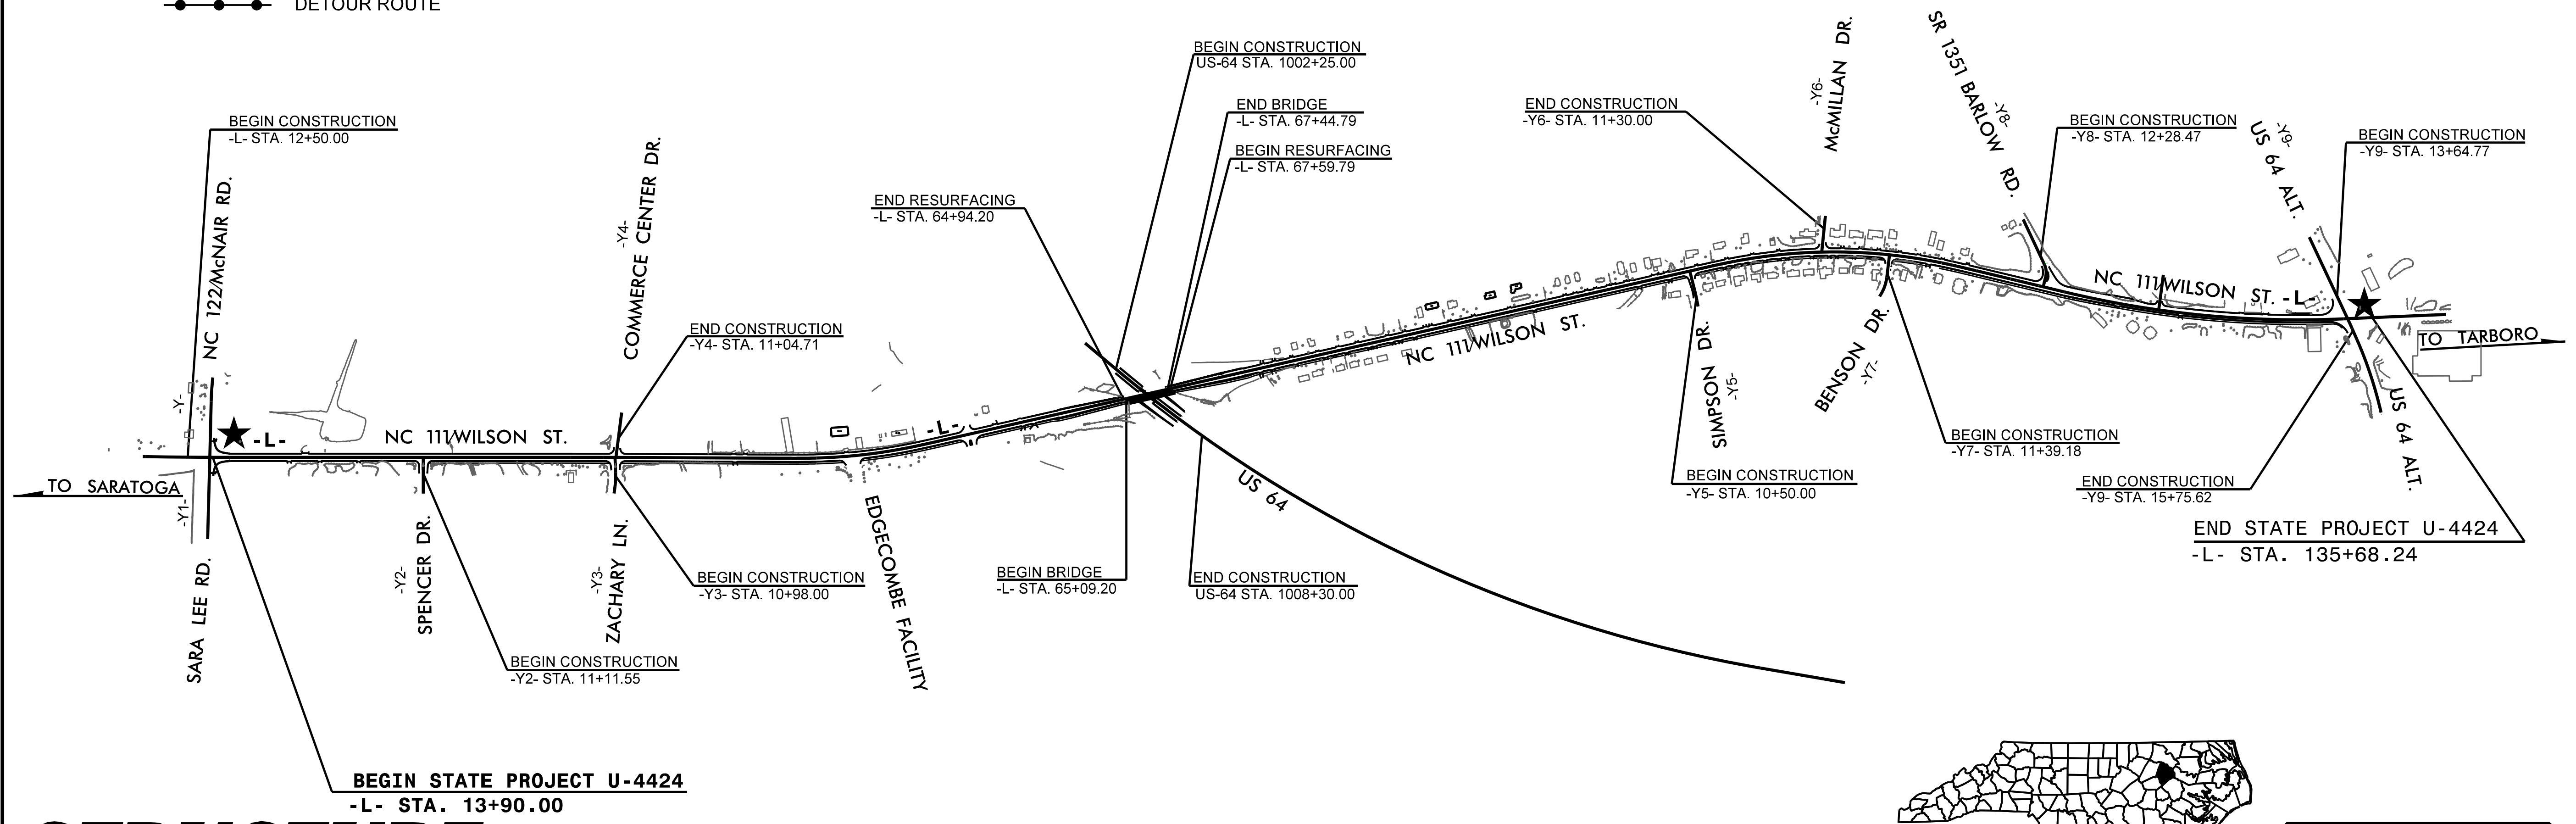

DOCUMENT NOT CONSIDERED FINAL UNLESS ALL SIGNATURES COMPLETED

STRUCTURE

★ UPGRADE EXISTING SIGNAL

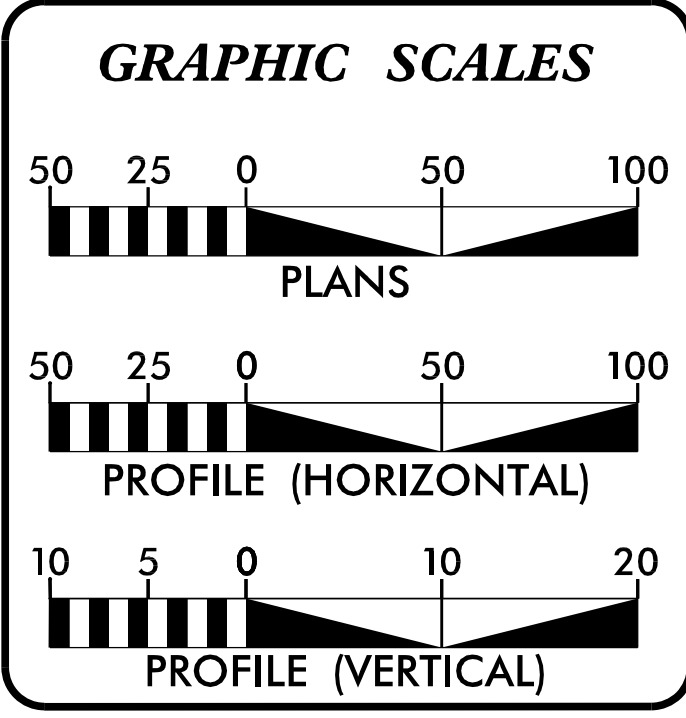

DESIGN DATA

ADT 2018 =	9,100
ADT 2045 =	10,400
K =	8%
D =	55%
T =	3% *
V =	50 MPH
* TTST = 1% DUAL 2%	
FUNC CLASS =	MINOR ARTERIAL

PROJECT LENGTH

LENGTH ROADWAY TIP PROJECT U-4424	=	2.288 MI
LENGTH STRUCTURE TIP PROJECT U-4424	=	0.045 MI
TOTAL LENGTH TIP PROJECT U-4424	=	2.333 MI

PREPARED IN THE OFFICE OF:

WSP USA
434 FAYETTEVILLE STREET
SUITE 1500
RALEIGH, NC 27601
TEL: 1-919-836-4040
FAX: 1-919-836-4099
LICENSE NO. E-0165

FOR THE NORTH CAROLINA DEPARTMENT OF TRANSPORTATION

2018 STANDARD SPECIFICATIONS	
RIGHT OF WAY DATE: JUNE 21, 2019	THOMAS M. HARRIS, PE PROJECT ENGINEER
LETTING DATE: JUNE 20, 2023	JAIME WHEATLEY, PE PROJECT DESIGN ENGINEER
NCDOT CONTACT:	RUSSELL BROADWELL, PE DIVISION 4

STRUCTURE DESIGN ENGINEER

3/28/2023

DocuSigned by:
Thomas Harris
ENGINEER/STRUCTURAL
P.E.

