


**NOTES**  
 FOR MAINTENANCE OF TRAFFIC DURING MILLING AND INSTALLATION OF OVERLAY, SEE TRANSPORTATION MANAGEMENT PLANS.  
 FOR DETAIL FOR LATEX MODIFIED CONCRETE OVERLAY, SEE "TYPICAL SECTION DETAILS" SHEET 4 OF 4.

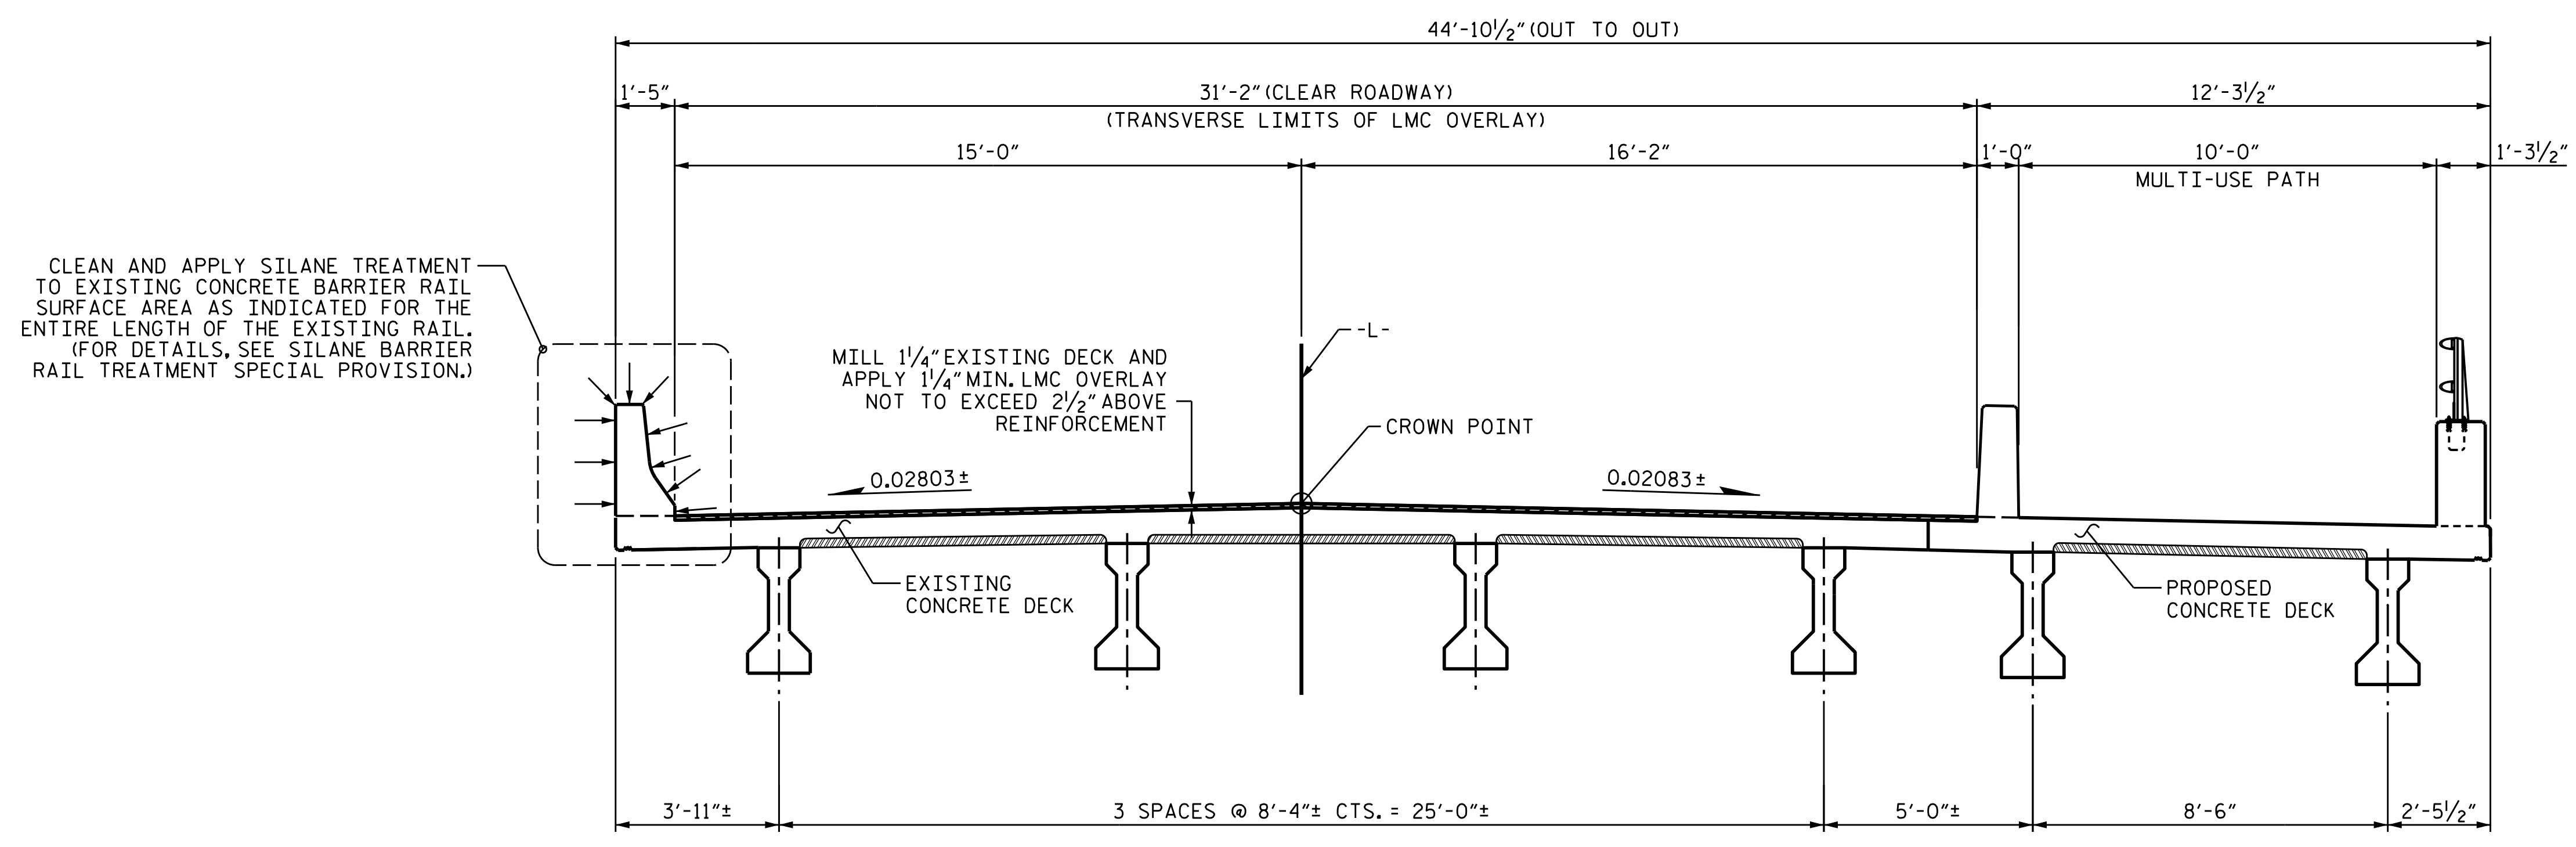

**PHASE III**  
 (LATEX MODIFIED CONCRETE OVERLAY)

PROJECT NO. U-4424  
EDGEcombe COUNTY  
 STATION: 66+24.84 -L-

SHEET 2 OF 2

STATE OF NORTH CAROLINA  
 DEPARTMENT OF TRANSPORTATION  
 RALEIGH

**CONSTRUCTION SEQUENCE**

DOCUMENT NOT CONSIDERED FINAL  
 UNLESS ALL SIGNATURES COMPLETED

STATE OF NORTH CAROLINA  
 PROFESSIONAL SEAL  
 SEAL 19299  
 ENGINEER  
 THOMAS M. HARRIS  
 3/28/2023

**wsp**

WSP USA Inc.  
 434 FAYETTEVILLE STREET  
 SUITE 1500  
 RALEIGH, NC 27601  
 TEL: 1.919.836.4040  
 LICENSE NO. F-0165

DESIGNED BY:	J. WHEATLEY	DATE :	MAR 2023
DRAWN BY:	J. WHEATLEY	DATE :	MAR 2023
CHECKED BY:	T. KIRSCHBAUM	DATE :	MAR 2023
DESIGN ENGINEER OF RECORD:	T. HARRIS	DATE :	MAR 2023

REVISIONS						SHEET NO.
NO.	BY:	DATE:	NO.	BY:	DATE:	S-5
1			3			TOTAL SHEETS
2			4			37

3/28/2023 4:\188771-06 NCDOT NC 111\U-4424\Structures\Dr-offring\DGNS\401.011\_U4424\_SMU\_PC2\_005.dgn