

FRAMING PLAN - SPANS A & B

NOTES

FOR ELASTOMERIC BEARING DETAILS, SEE "ELASTOMERIC BEARING DETAILS" SHEET.

END BENTS AND BENTS ARE PARALLEL.

CONTRACTOR IS RESPONSIBLE FOR FURNISHING ANY NECESSARY TEMPORARY BRACING FOR GIRDERS DURING ERECTION PRIOR TO PLACING DIAPHRAGMS AND DECK.


ALL DIMENSIONS SHOWN ARE HORIZONTAL.

EXISTING INTERIOR BENT BEARING LINES DO NOT ALIGN WITH PROPOSED BEARING LINES.

PROJECT NO. U-4424
EDGEcombe COUNTY
 STATION: 66+24.84 -L-
 SHEET 1 OF 2

STATE OF NORTH CAROLINA
 DEPARTMENT OF TRANSPORTATION
 RALEIGH
 SUPERSTRUCTURE
 FRAMING PLAN
 SPANS A & B

REVISIONS						SHEET NO.
NO.	BY:	DATE:	NO.	BY:	DATE:	S-13
1			3			TOTAL SHEETS
2			4			37

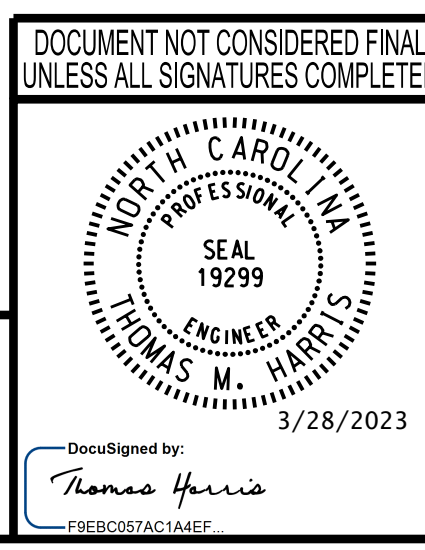

wsp
 WSP USA Inc.
 434 FAYETTEVILLE STREET
 SUITE 1500
 RALEIGH, NC 27601
 TEL: 1.919.836.4040
 LICENSE NO. F-0165

3/28/2023 4:18:771-06 NCDOT NC 111\U-4424\Structures\Dr-offing\DGNS\401_027_U4424_SML_FP01_013.dgn

DESIGNED BY:	J. WHEATLEY	DATE:	MAR 2023
DRAWN BY:	J. WHEATLEY	DATE:	MAR 2023
CHECKED BY:	T. KIRSCHBAUM	DATE:	MAR 2023
DESIGN ENGINEER OF RECORD:	T. HARRIS	DATE:	MAR 2023