
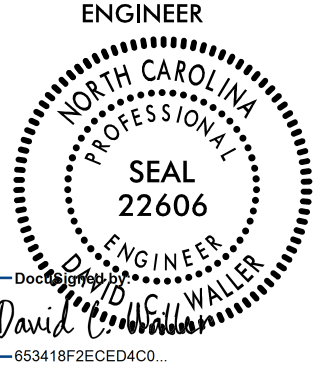
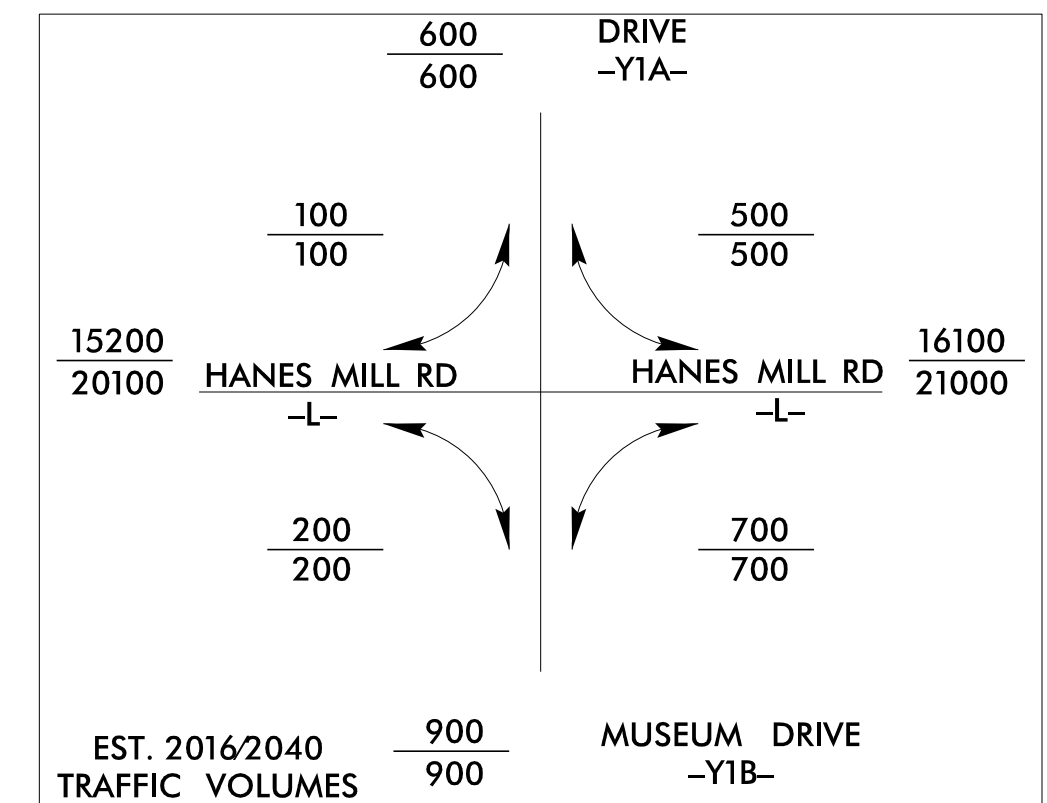
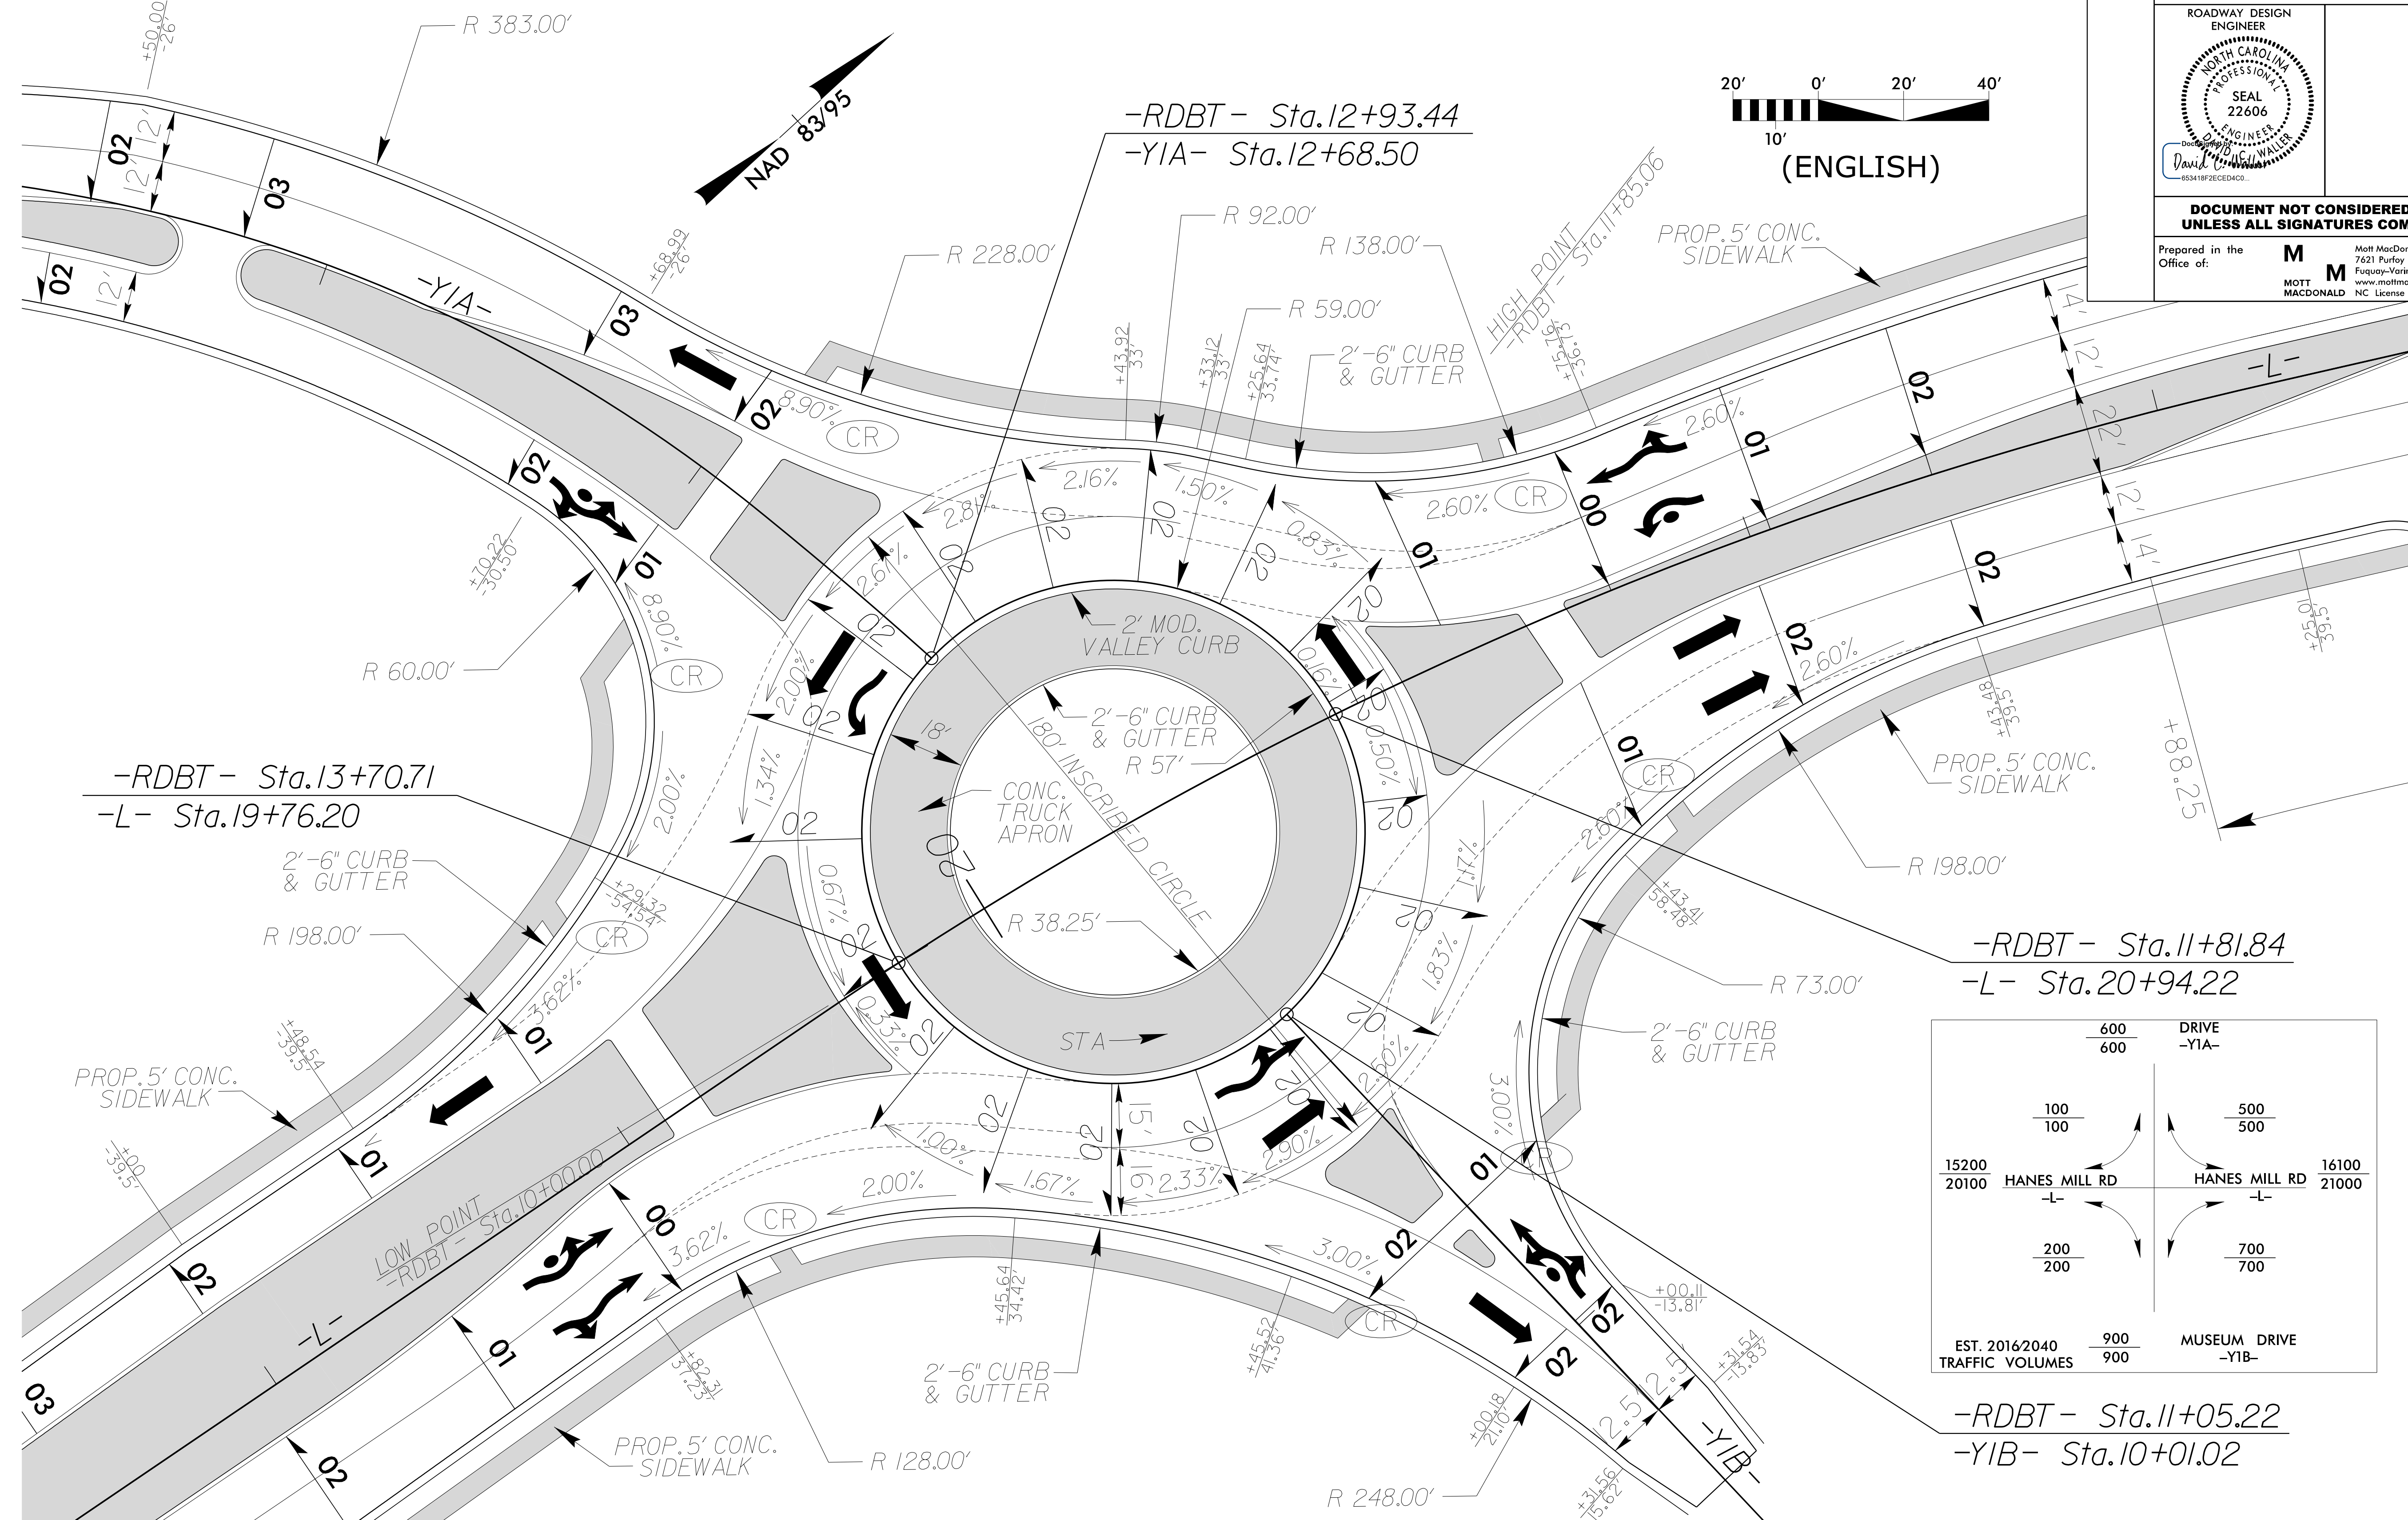


8/17/99

FOR ISLAND DETAILS, SEE SHEETS 2B-5 THRU 2B-8

PROJECT REFERENCE NO. U-2729	SHEET NO. 2B-1
RW SHEET NO.	
ROADWAY DESIGN ENGINEER	
	
<p>DOCUMENT NOT CONSIDERED FINAL UNLESS ALL SIGNATURES COMPLETED</p>	
Prepared in the Office of:	<p>M Mott MacDonald I & E, LLC 7621 Purfoy Road, Suite 115 Fuquay-Varina, NC 27526 www.mottmac.com NC License No. F-0669</p>

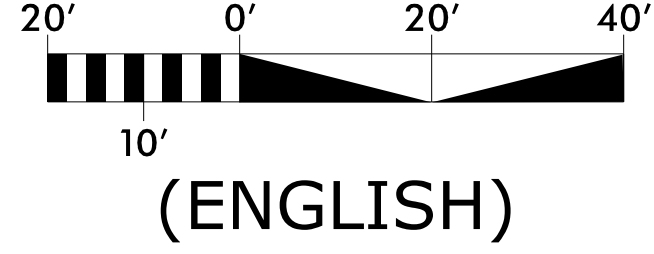

-RDBT- INTERSECTION DETAIL

FOR PLAN, SEE SHEET NO. 4

8/10/38 AM
R:\Projects\U2729_rdbt_dsn_int_det.dgn
DWG: 2729