
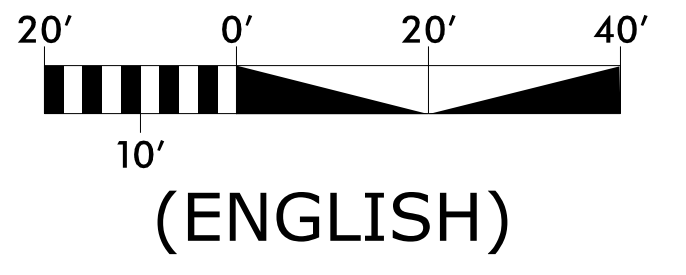
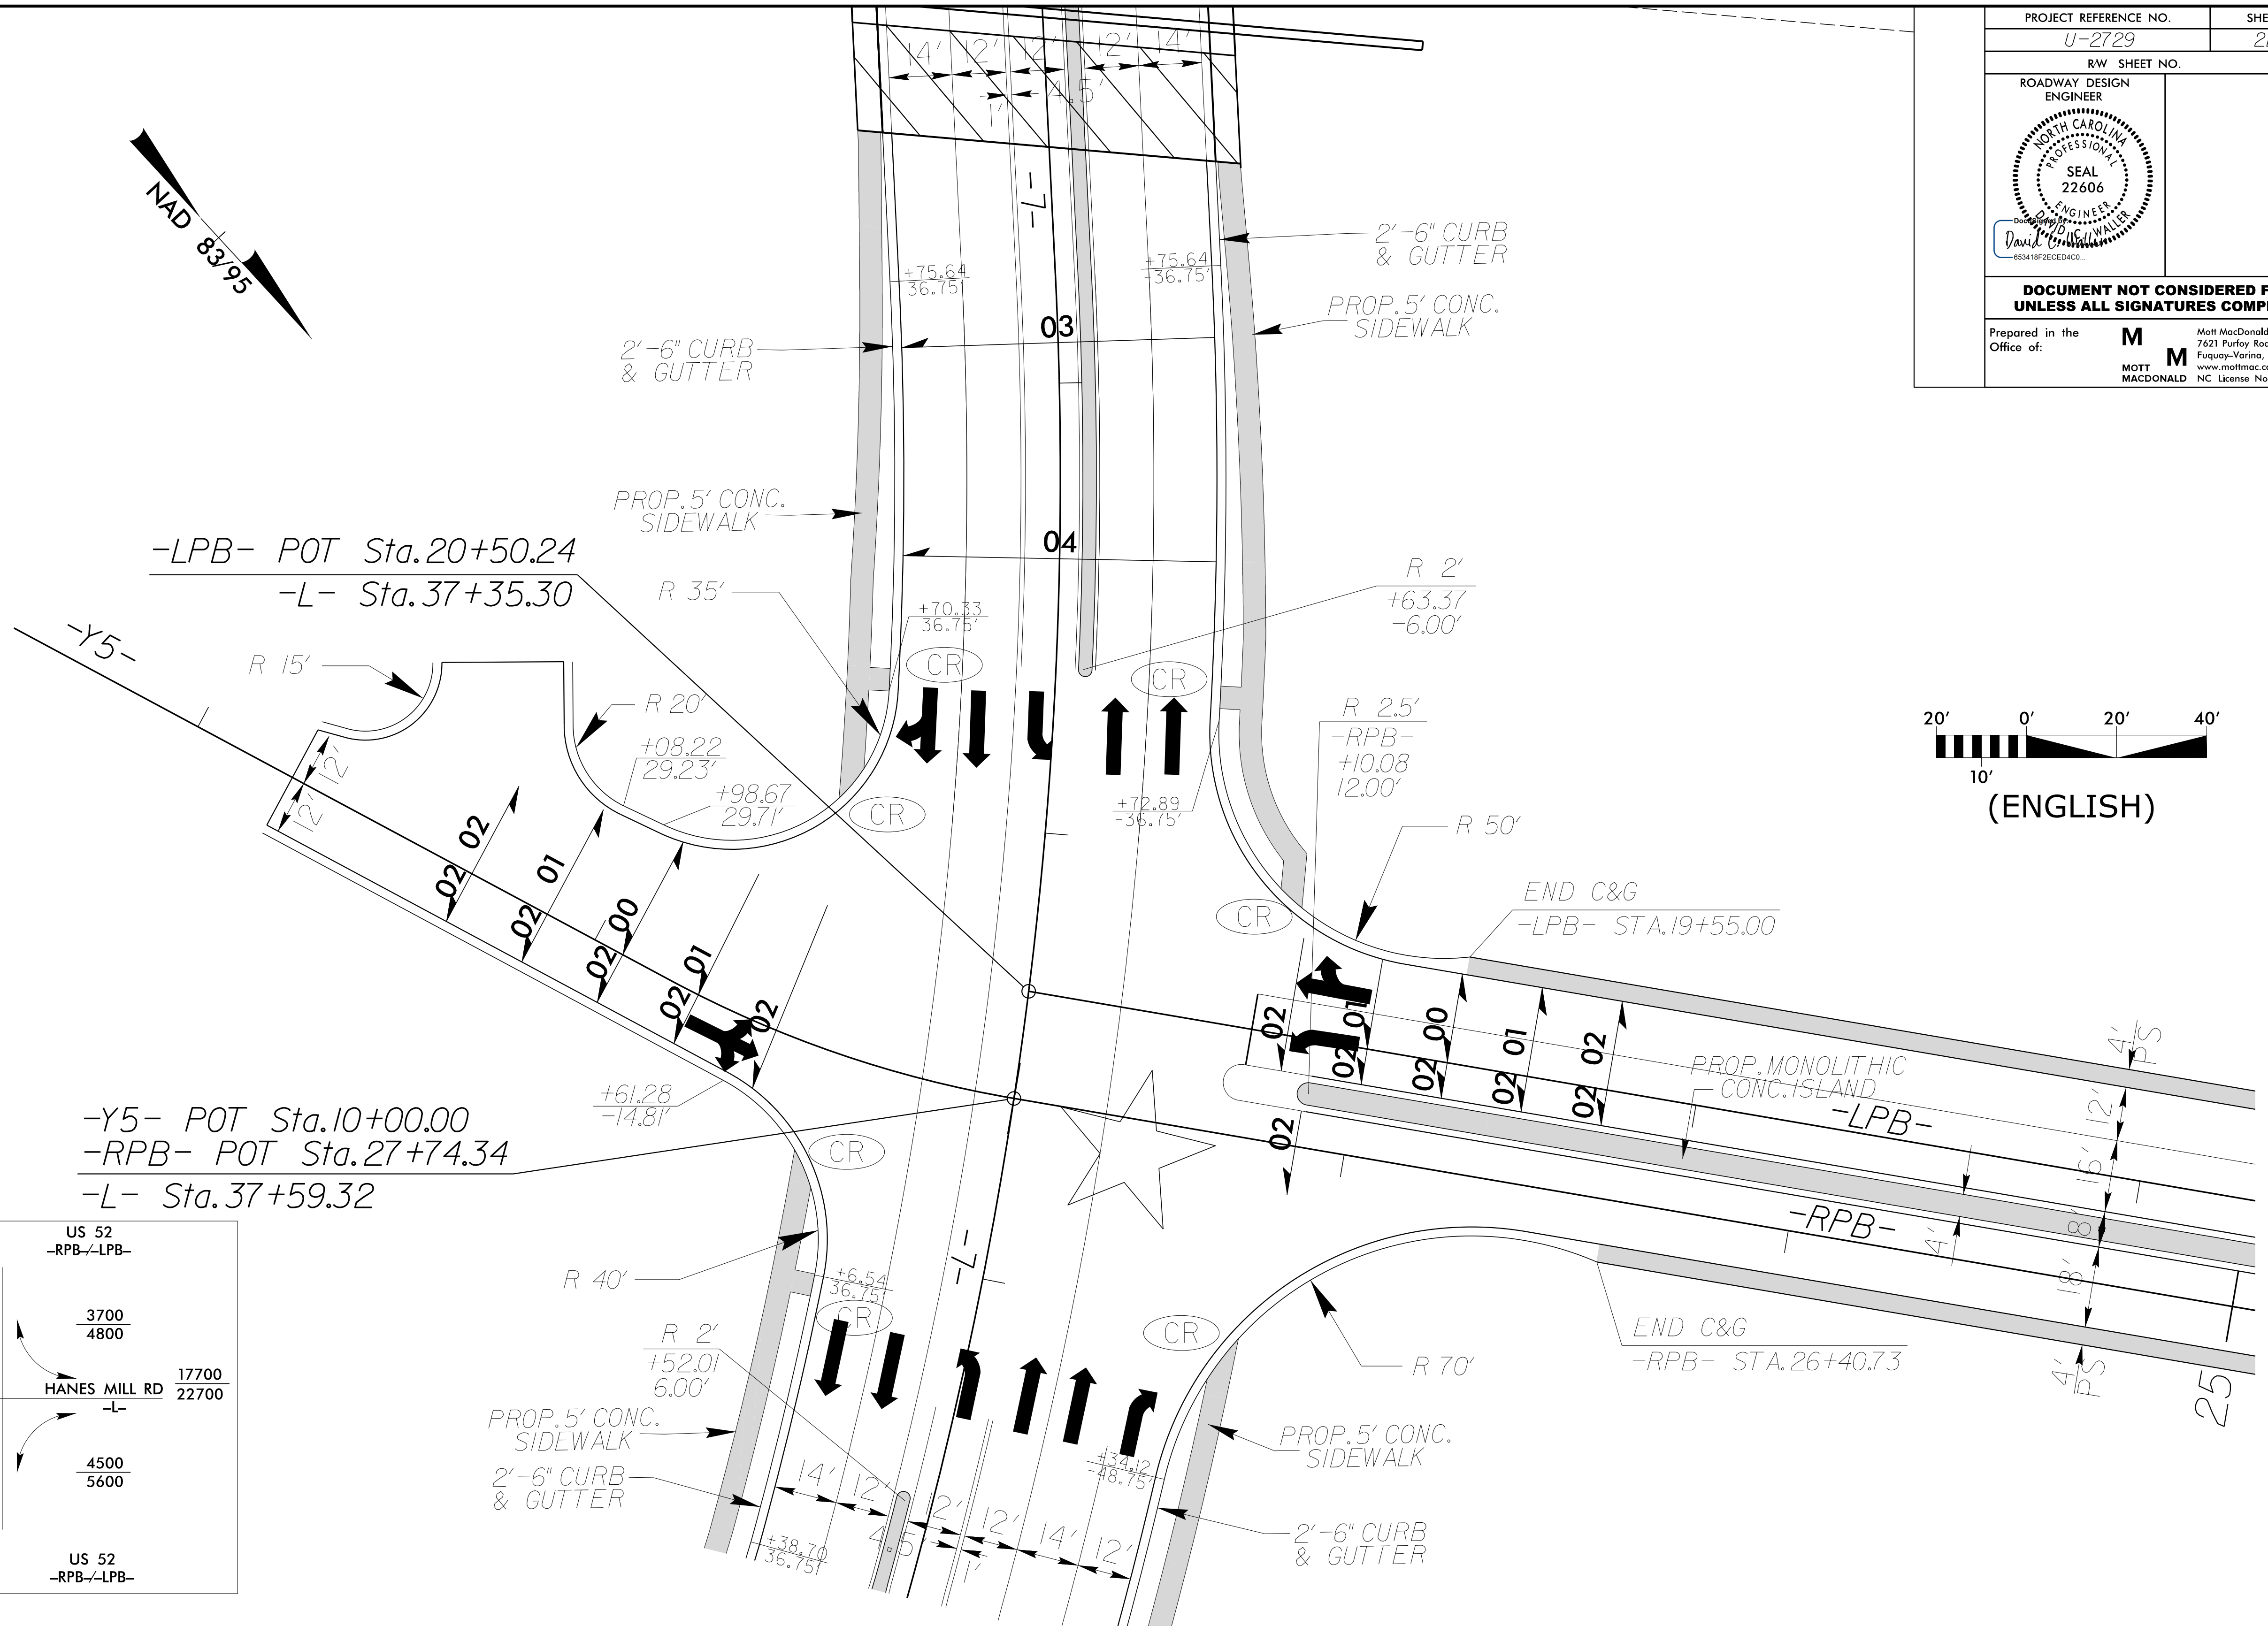


8/17/99  
 8:40 AM  
 R:\Roadway\Proj\2729\_rdy.dsn...nt\_det.dgn  
 08/25/99

PROJECT REFERENCE NO. U-2729	SHEET NO. 2B-3
RW SHEET NO.	
ROADWAY DESIGN ENGINEER	
	
<p><b>DOCUMENT NOT CONSIDERED FINAL UNLESS ALL SIGNATURES COMPLETED</b></p>	
Prepared in the Office of:	<p><b>M</b> MOTT MACDONALD          Mott MacDonald I &amp; E, LLC          7621 Purfoy Road, Suite 115          Fuquay-Varina, NC 27526          www.mottmac.com          NC License No. F-0669</p>



53400 67900	US 52 -RPB-/LPB-
3300 4300	3700 4800
17200 22100	HANES MILL RD -L-
4400 5500	4500 5600
EST. 2016/2040 TRAFFIC VOLUMES	55300 69900
	US 52 -RPB-/LPB-

# -RPB/LPB- INTERSECTION DETAIL

FOR PLAN, SEE SHEET NO. 5