
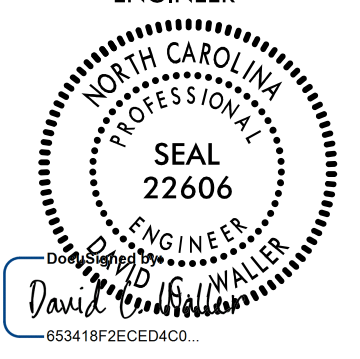
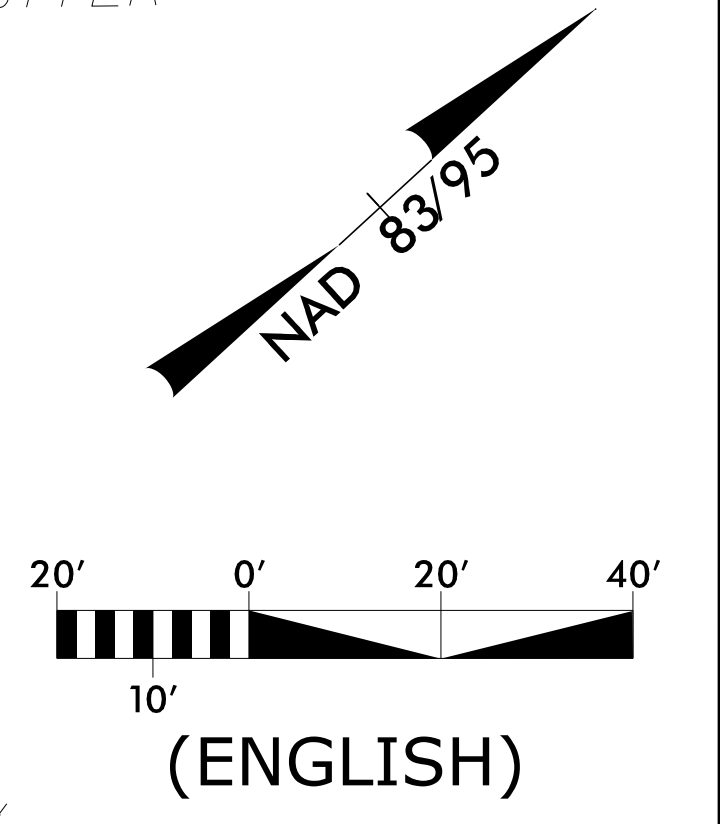


PROJECT REFERENCE NO. U-2729	SHEET NO. 2B-4
RW SHEET NO.	
ROADWAY DESIGN ENGINEER	
	
<p><b>DOCUMENT NOT CONSIDERED FINAL UNLESS ALL SIGNATURES COMPLETED</b></p>	
Prepared in the Office of:	<p><b>M</b> Mott MacDonald I &amp; E, LLC 7621 Purfoy Road, Suite 115 Fuquay-Varina, NC 27526 www.mottmac.com</p> <p><b>M</b> MOTT MACDONALD NC License No. F-0669</p>

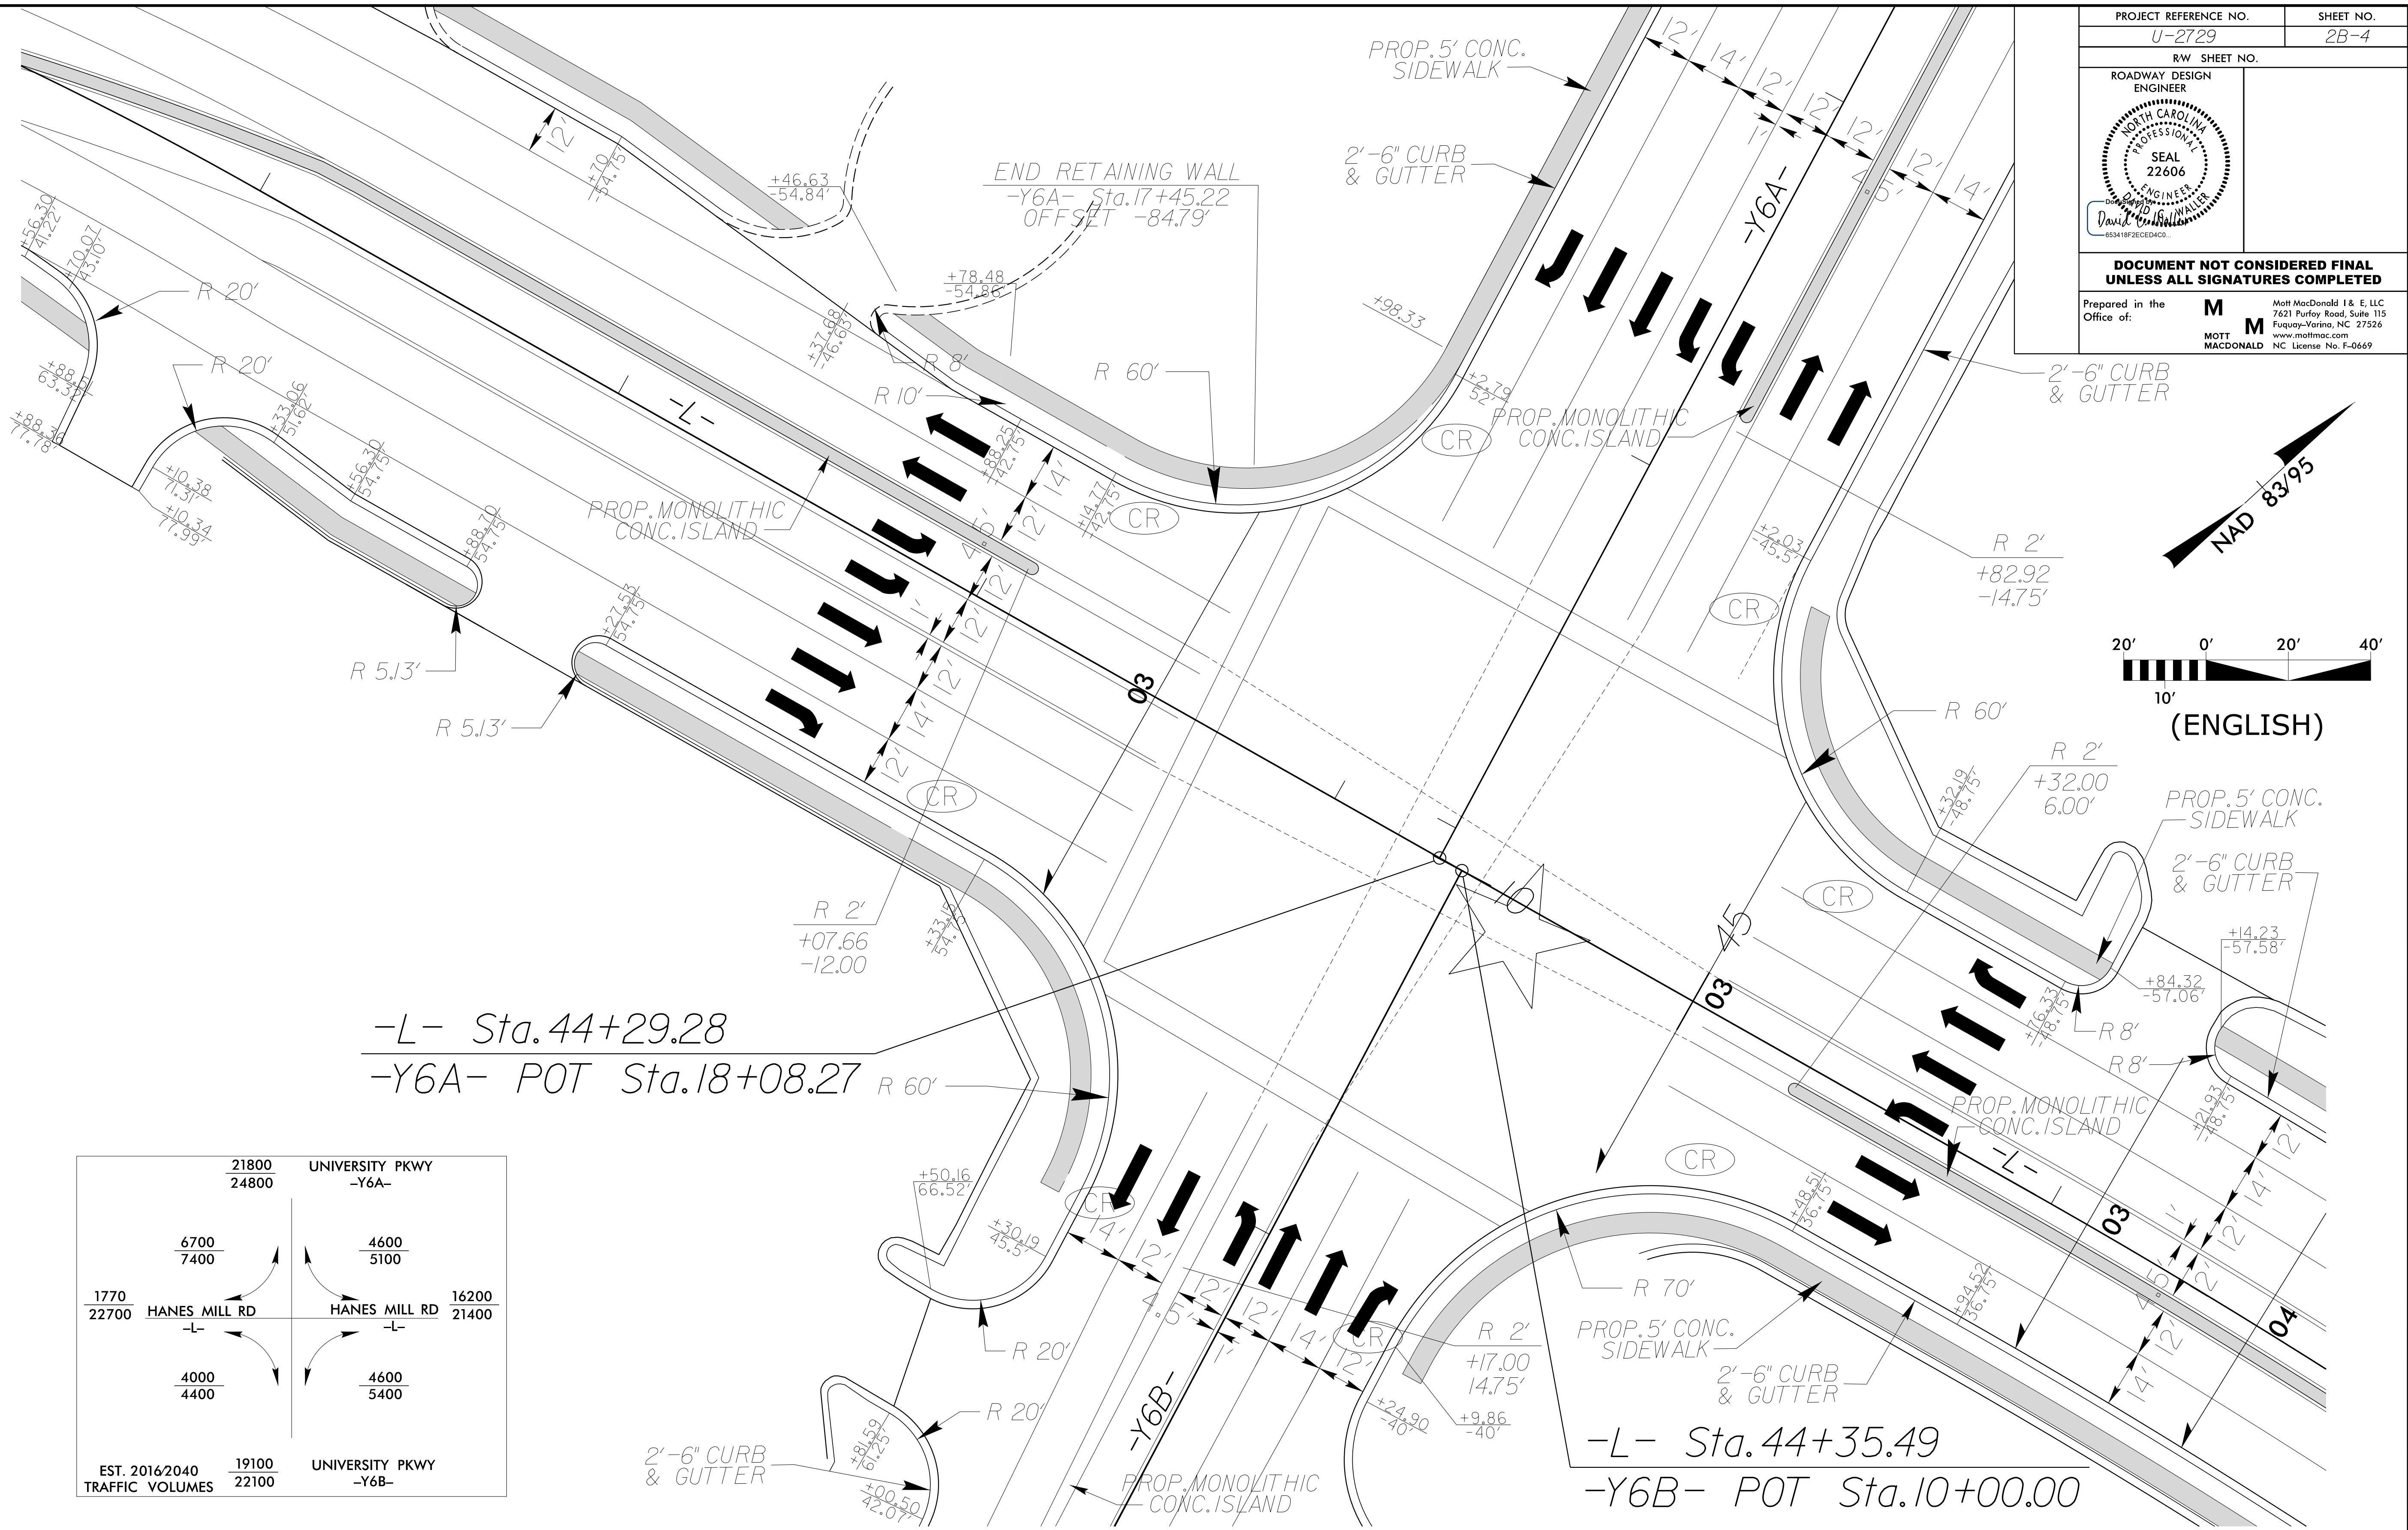

	21800 24800	UNIVERSITY PKWY -Y6A-	
6700 7400		4600 5100	
1770 22700	HANES MILL RD -L-	HANES MILL RD -L-	16200 21400
4000 4400		4600 5400	
EST. 2016/2040 TRAFFIC VOLUMES	19100 22100	UNIVERSITY PKWY -Y6B-	

# -Y6A- / -Y6B- INTERSECTION DETAIL

FOR PLAN, SEE SHEET NO. 6

8/17/99  
8/10/40 AM  
R:\Roadway\Proj\U2729\_rdy\_dsn\_int\_det.dgn  
D:\2019