



8/17/99

*FOR INTERSECTION DETAILS SEE SHEET 2B-1
**UNLABELED RADII FOR MONOLITHIC CONCRETE ISLAND ARE 1'

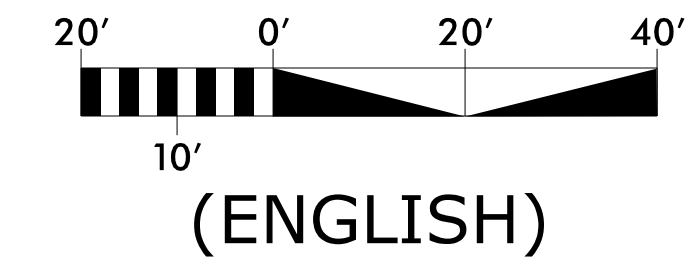

PROJECT REFERENCE NO. U-2729	SHEET NO. 2B-5
RW SHEET NO.	
ROADWAY DESIGN ENGINEER	
<p>DOCUMENT NOT CONSIDERED FINAL UNLESS ALL SIGNATURES COMPLETED</p>	
Prepared in the Office of:	<p>M MOTT MACDONALD I & E, LLC 7621 Purfoy Road, Suite 115 Fuquay-Varina, NC 27526 www.mottmac.com NC License No. F-0669</p>

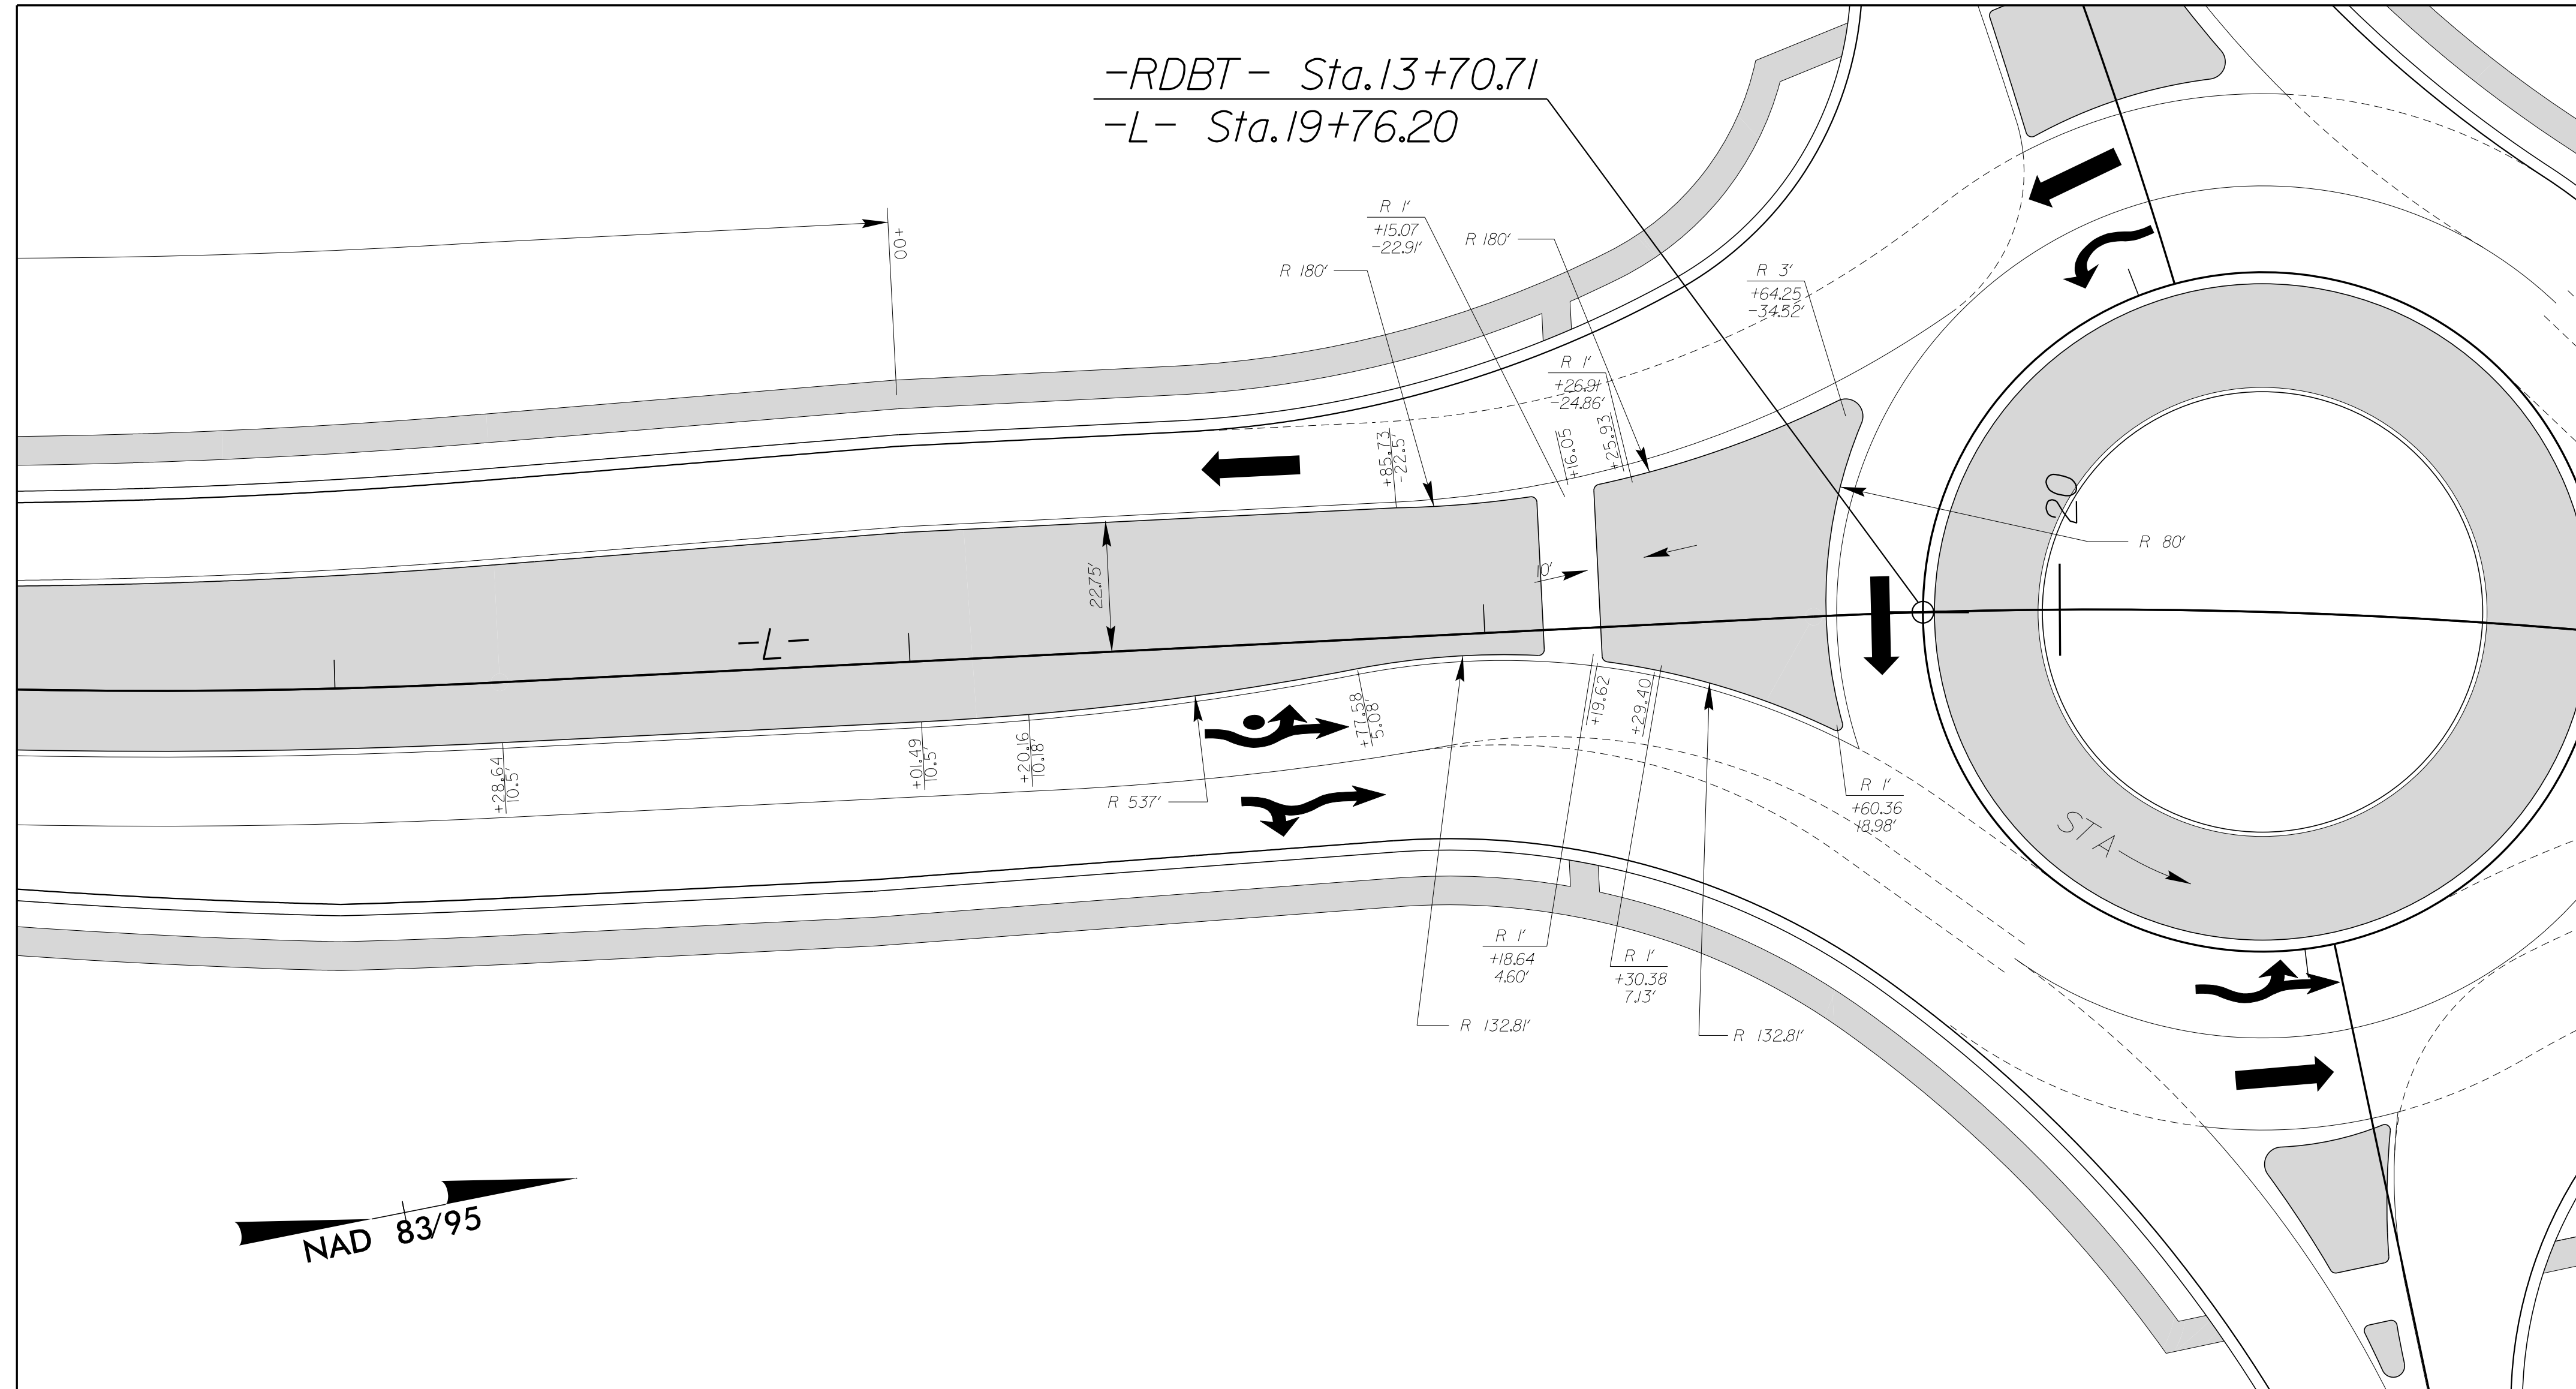

-L- ISLAND DETAIL

FOR PLAN, SEE SHEET NO. 4

R:\Projects\04\Proj\U2729_rdy_dsn_islands_det.dgn
08/17/99