


**DOCUMENT NOT CONSIDERED FINAL
UNLESS ALL SIGNATURES COMPLETED**


Prepared in the Office of: **M** MOTT MACDONALD & E, LLC
7621 Purfoy Road, Suite 115
Fuquay-Varina, NC 27526
www.mottmac.com
NC License No. F-0669

THIS SHEET INCLUDED FOR -Y4- (U.S. 52) RESURFACING

8 A

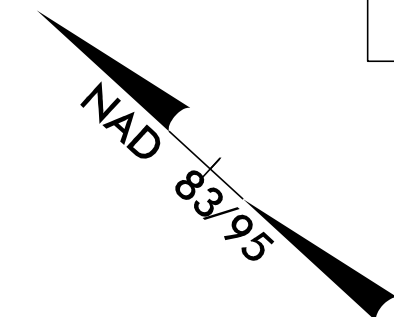


Begin Resurfacing U-2729
-Y4- Sta. 36 + 55.62
Tie to TIP Project R-2247EB
-Y68- Sta. 127 + 00.00

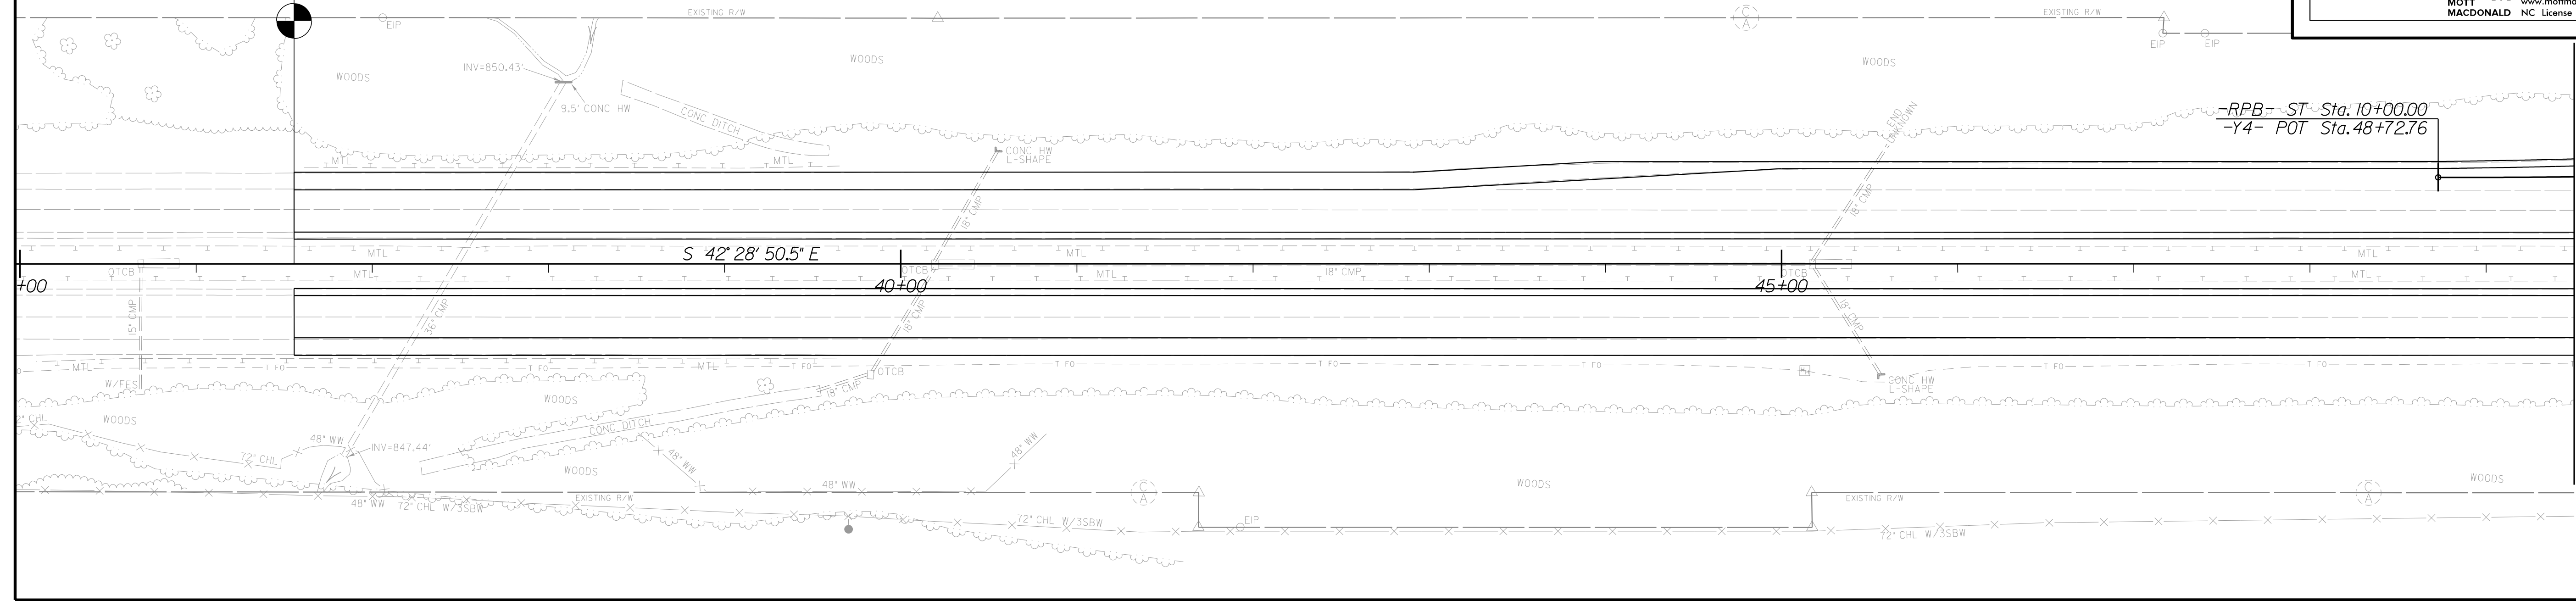

MATCHLINE SEE SHEET 9
-Y4- STA. 49 + 50.00

8 B

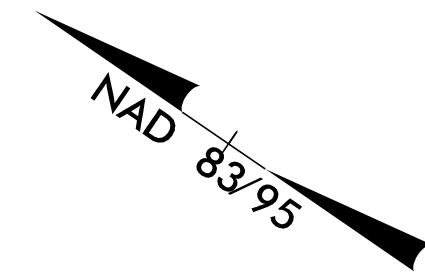

MATCHLINE SEE SHEET 5
-Y4- STA. 69 + 00.00

-Y4- POT Sta. 72+00.46

End Resurfacing U-2729
-Y4- Sta. 72 + 00.00

-Y4- PT Sta. 70+86.67

