



8/17/99

4/15/2023  
C:\Users\p... \Project\2729\_L\_rdy\_bsh09.dgn

THIS SHEET INCLUDED  
FOR -Y4- (U.S. 52)  
RESURFACING

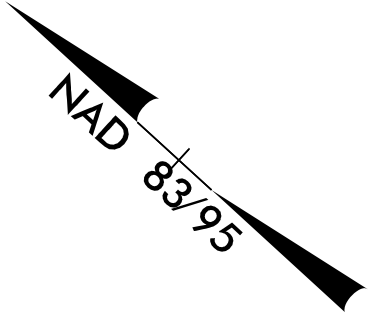

PROJECT REFERENCE NO. U-2729	SHEET NO. 9
RW SHEET NO.	
ROADWAY DESIGN ENGINEER	
<p><b>DOCUMENT NOT CONSIDERED FINAL UNLESS ALL SIGNATURES COMPLETED</b></p> <p>Prepared in the Office of: <b>M</b> MOTT MACDONALD</p> <p>Mott MacDonald I &amp; E, LLC 7621 Purfoy Road, Suite 115 Fuquay-Varina, NC 27526 www.mottmac.com NC License No. F-0669</p>	

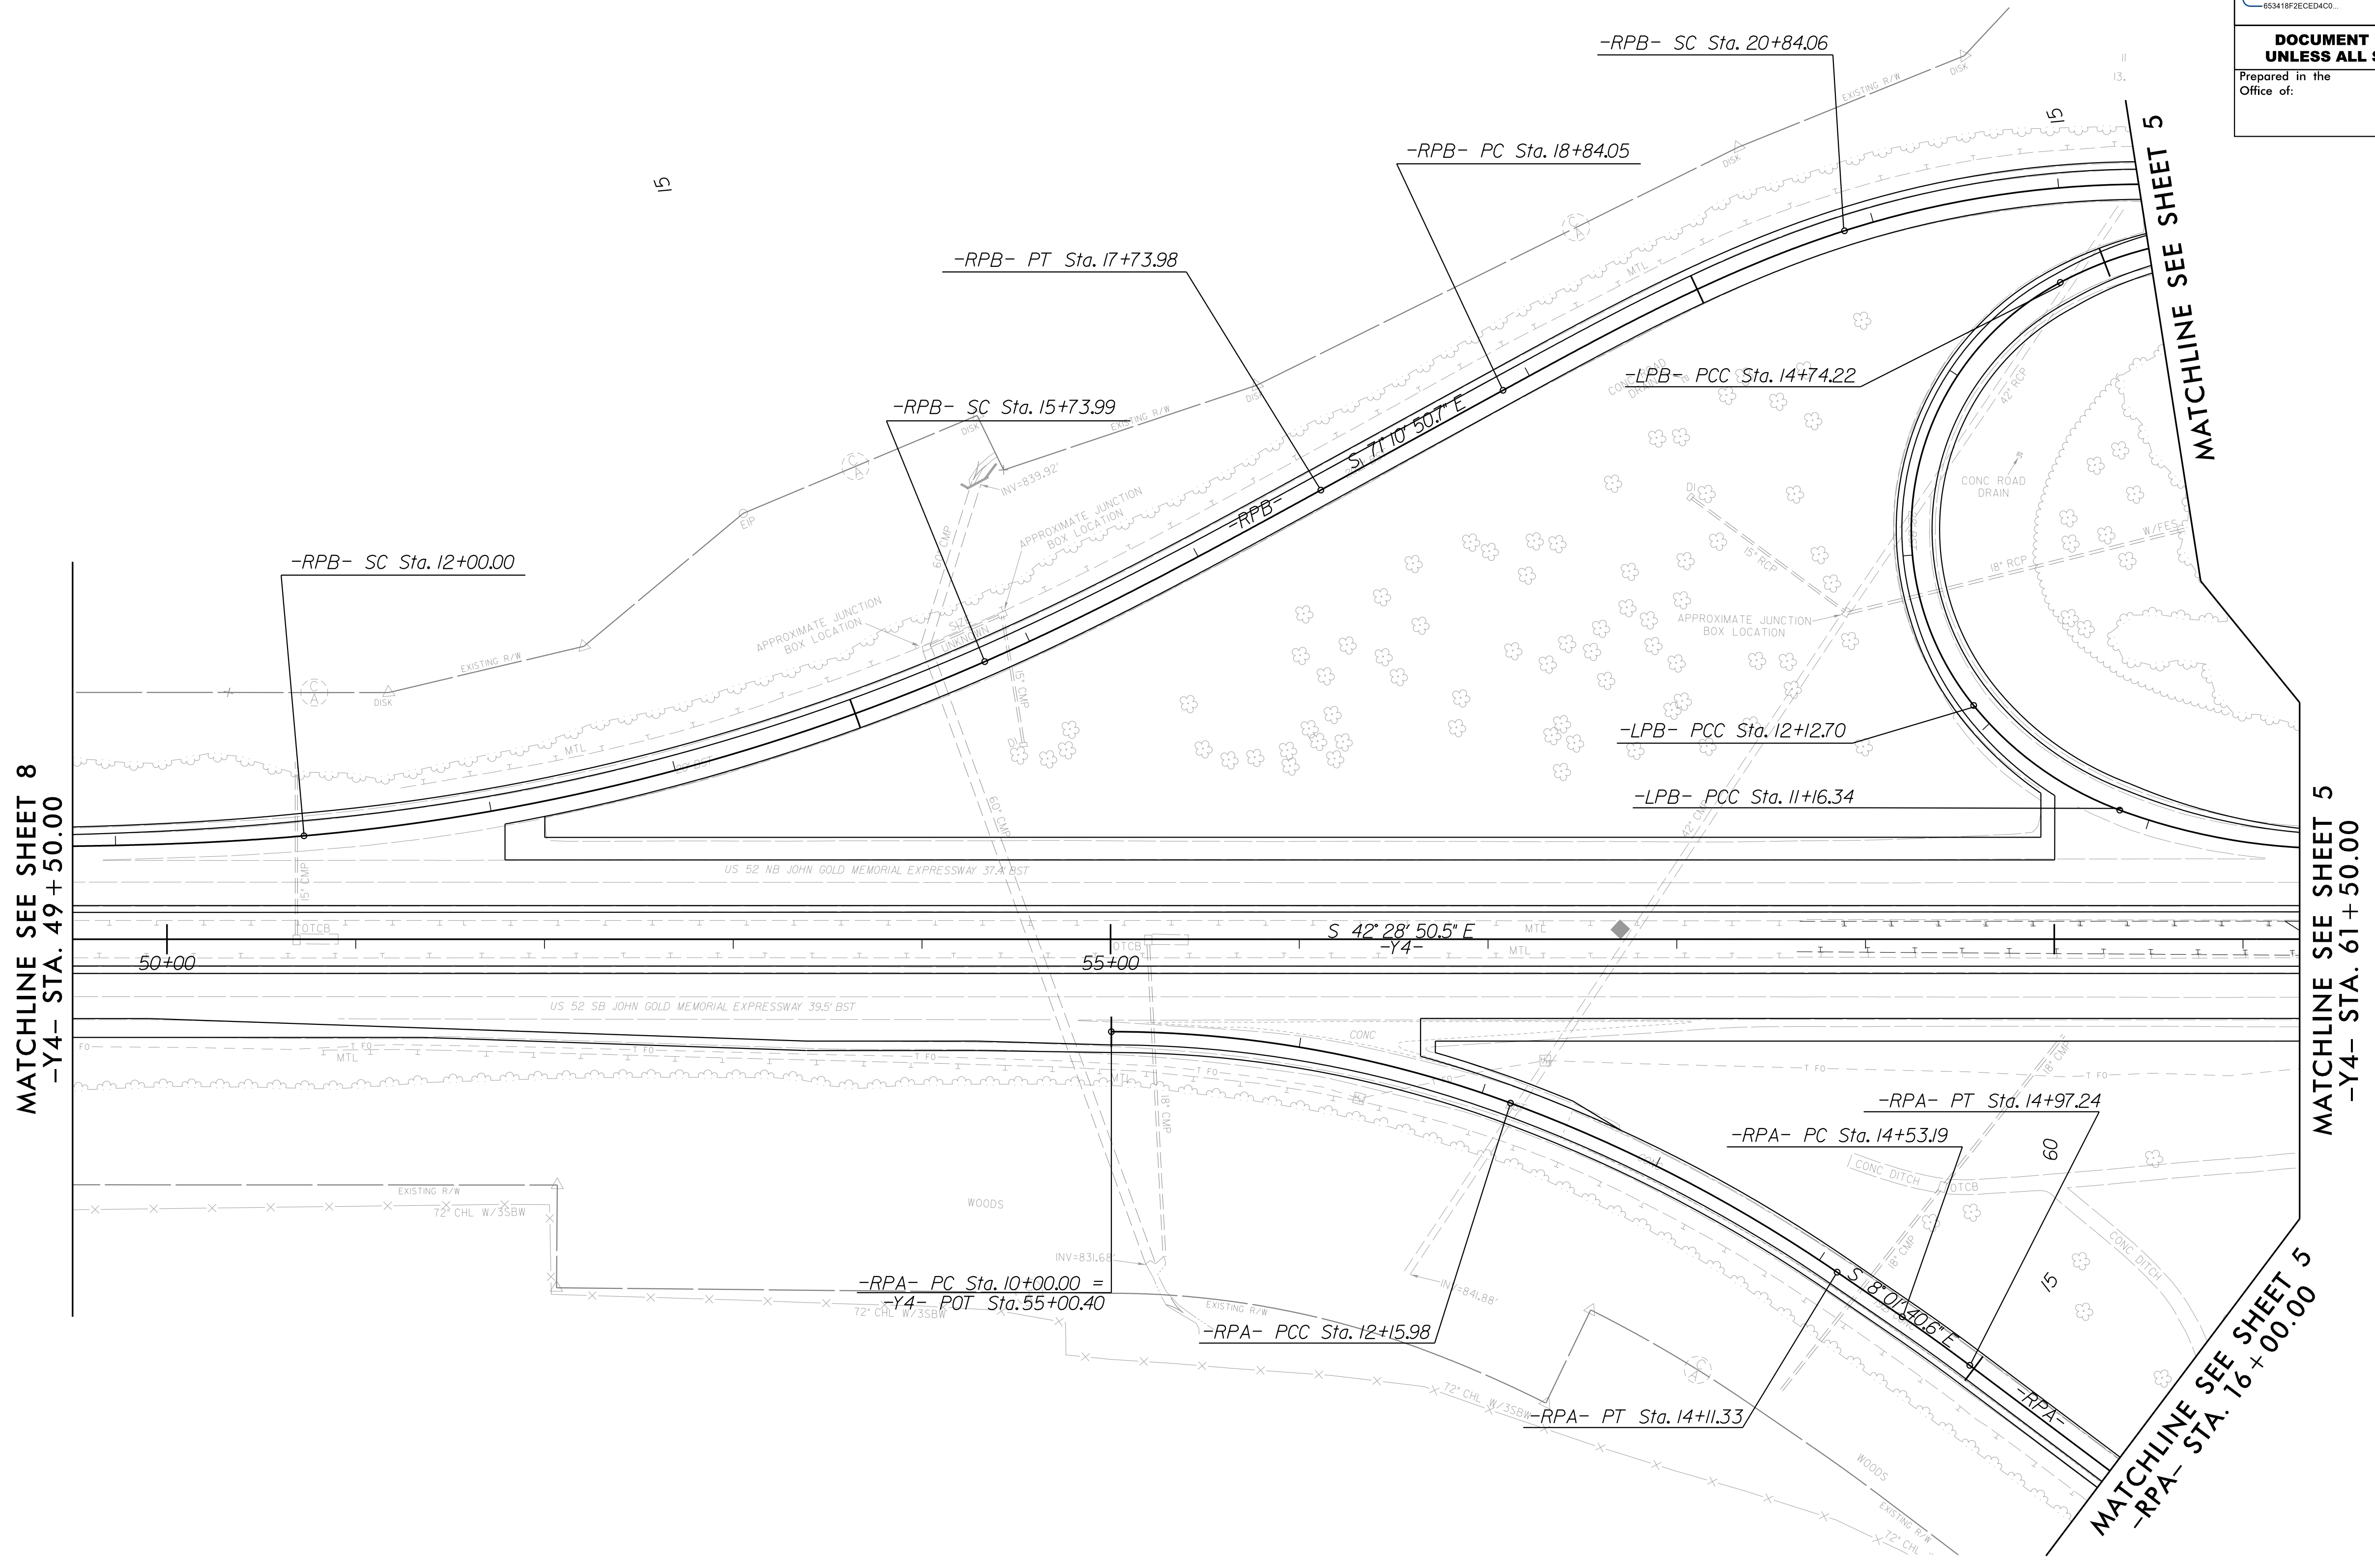

MATCHLINE SEE SHEET 8  
-Y4- STA. 49 + 50.00

MATCHLINE SEE SHEET 5  
-Y4- STA. 61 + 50.00

MATCHLINE SEE SHEET 5  
-RPA- STA. 16 + 00.00