




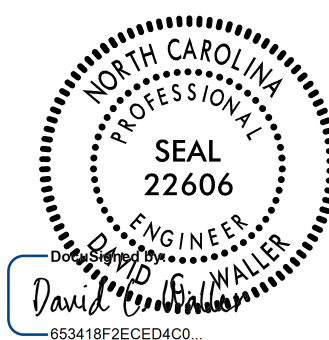


5/14/99

PROJECT REFERENCE NO. U-2729		SHEET NO. 13	
ROADWAY DESIGN ENGINEER		HYDRAULICS ENGINEER	
			
DOCUMENT NOT CONSIDERED FINAL UNLESS ALL SIGNATURES COMPLETED			
Prepared in the Office of:		 Mott MacDonald I & E, LLC 7621 Purfoy Road, Suite 115 Fuquay-Varina, NC 27526 www.mottmac.com NC License No. F-0669	
 HDR Engineering, Inc. of the Carolinas 555 Fayetteville St., Suite 800 Raleigh, N.C. 27601 N.C.E.L.S. License Number: F-0116			

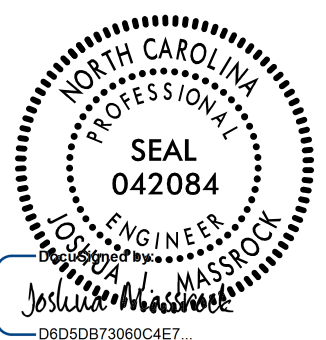

-LPB- PLAN SEE SHEET 5
 -RPA- PLAN SEE SHEET 5

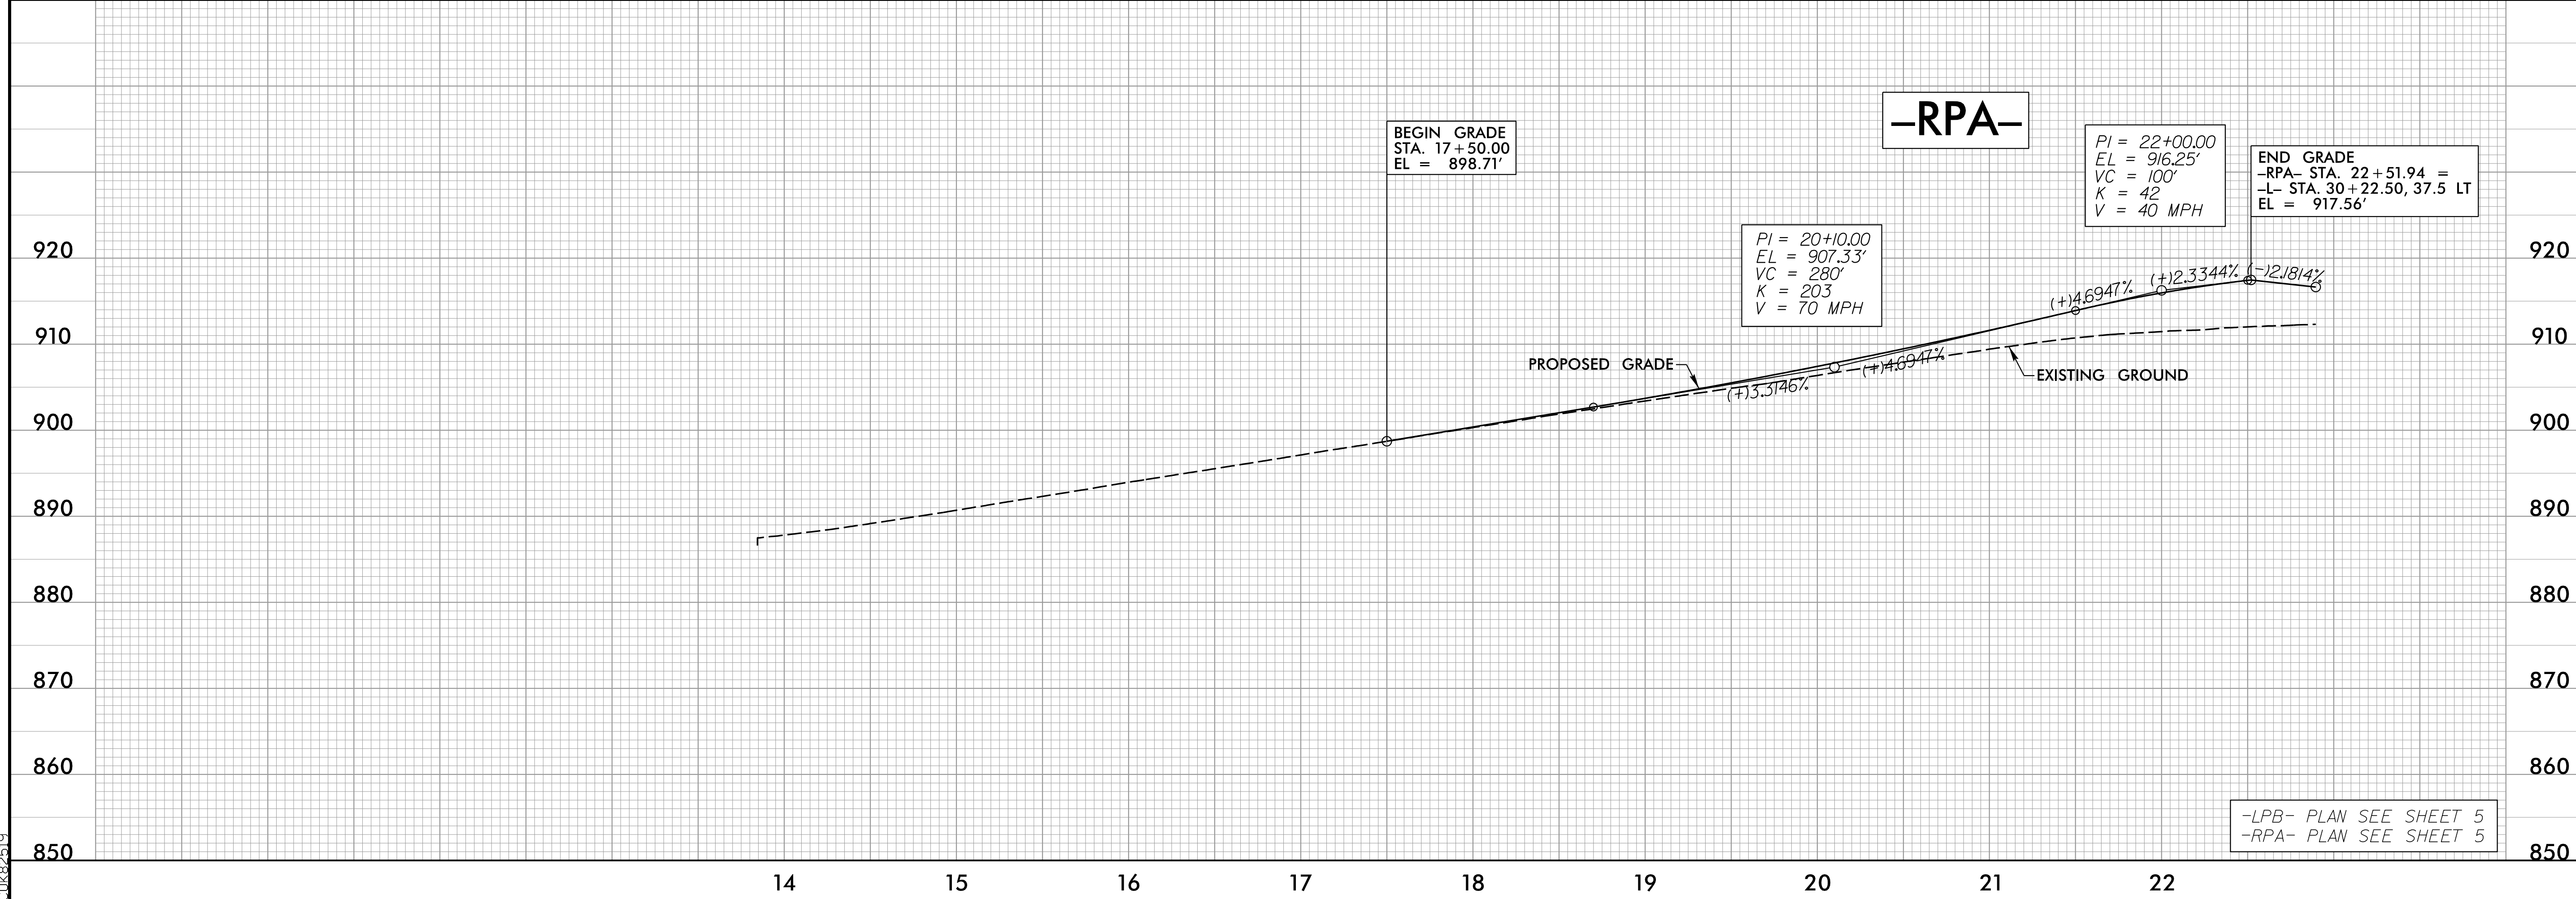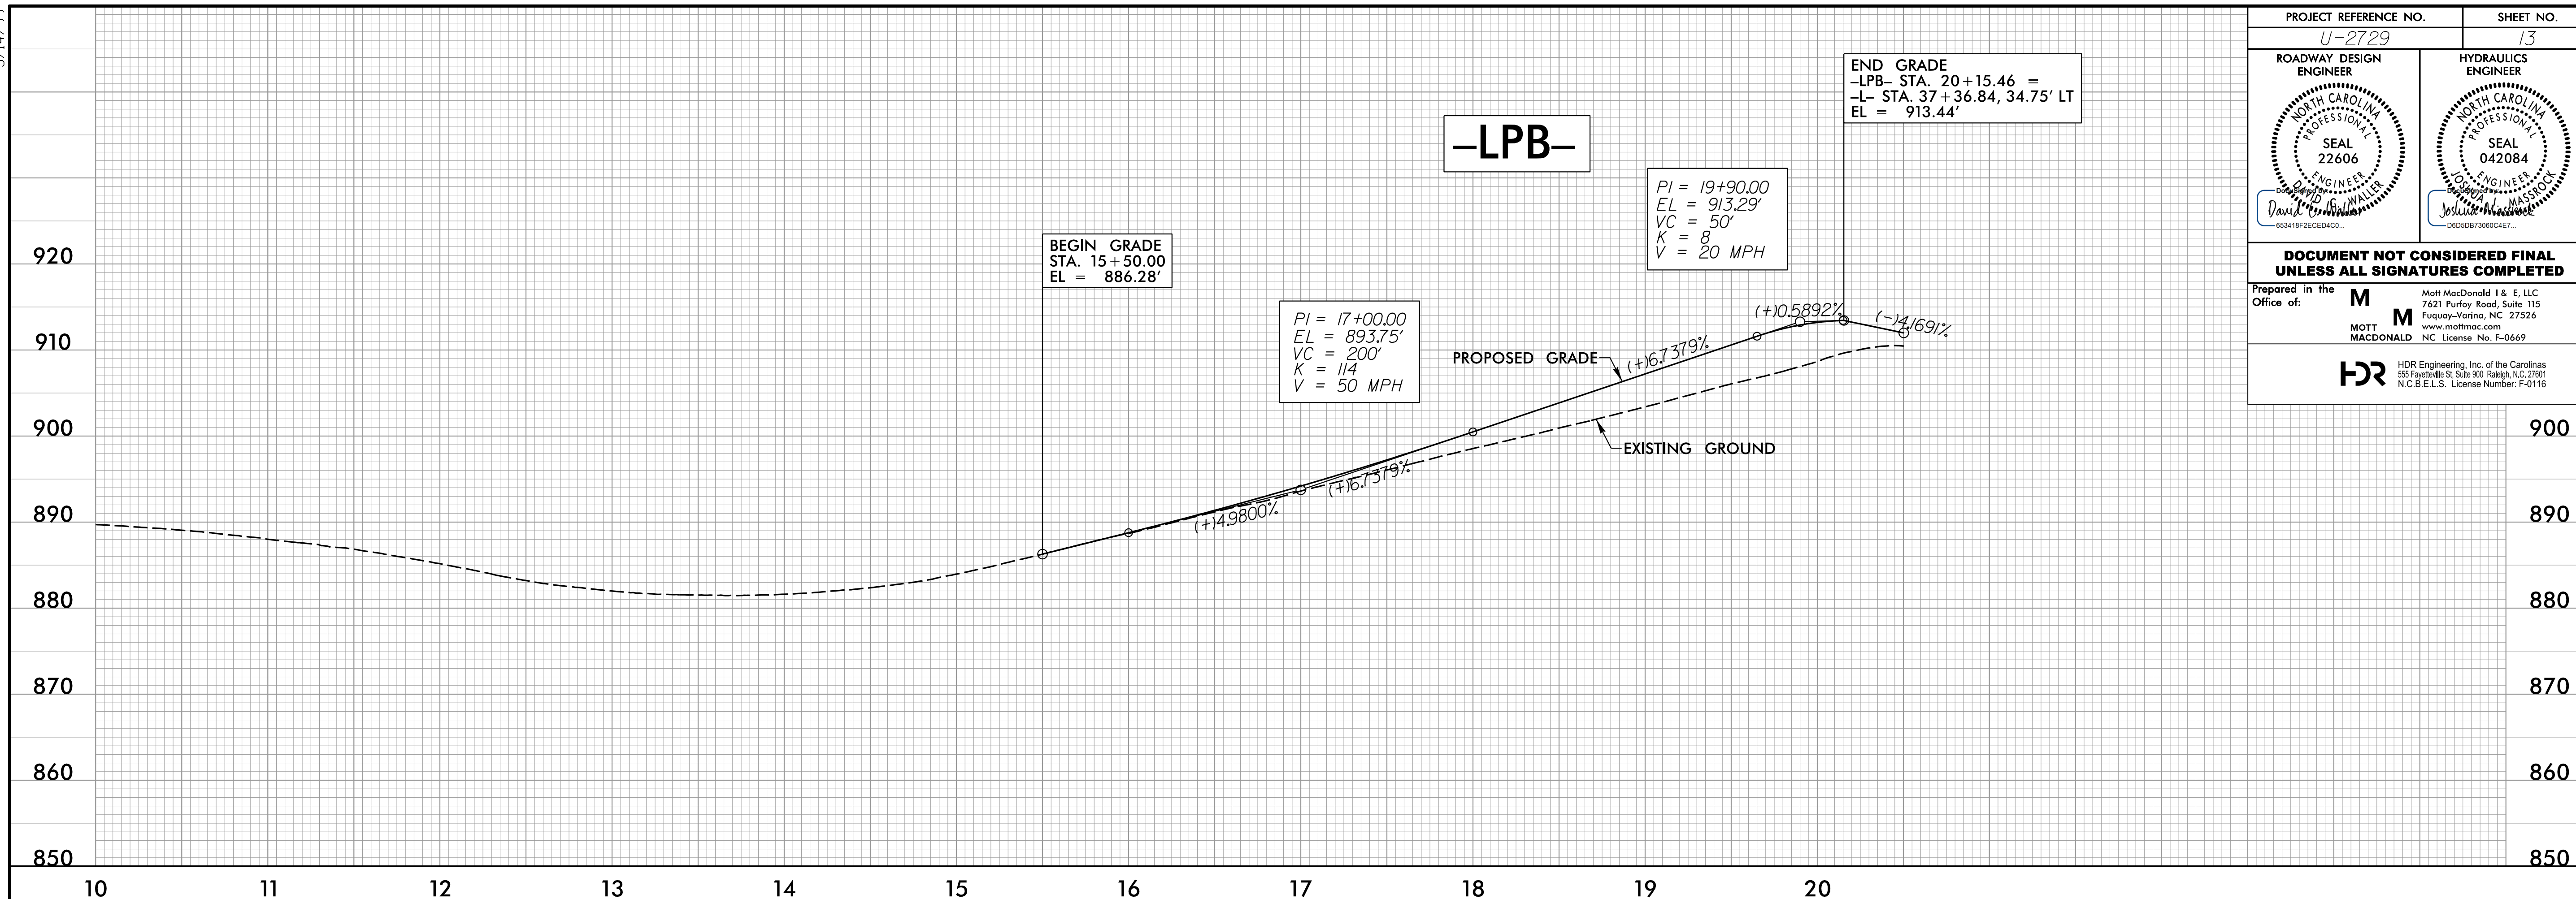4/14/2023
 11:45:15 AM
 C:\Users\psh\dgn