

PHASE V

NOTE: PHASE V STEP 1 MAY BE COMPLETED CONCURRENTLY WITH PHASE V STEP 2

STEP 1

- A. USING RSD 1101.02, SHEETS 1 AND 2 OF 14, AND FLAGGERS AS NEEDED BEGIN CONSTRUCTION OF THE FOLLOWING:
- \* RIGHT SIDE OF -L- FROM STA 23+98+/- TO STA 27+50+/- (TMP-25 AND TMP-26)
  - \* RIGHT SIDE OF -L- FROM STA 36+35+/- TO -Y5- (TMP-26)
  - \* RIGHT SIDE OF -Y5- (TMP-26)

USING RSD 1101.02, SHEET 3 OF 14, BEGIN CONSTRUCTION OF MONOLITHIC ISLANDS AT THE FOLLOWING:

- \* ON -L- FROM STA 41+10+/- TO STA 43+10+/- (TMP-27)
- \* ON -L- FROM STA 45+30+/- TO STA 52+49+/- (TMP-27 AND TMP-28)
- \* ON -Y6A- FROM STA 11+69+/- TO STA 16+79+/- (TMP-27 AND TMP-29)

B. PERFORM THE FOLLOWING:

1. USING RSD 1101.02, SHEETS 1 AND 2 OF 14, TMP-2F, TMP-2G AND FLAGGERS AS NEEDED (COVER ROUNDABOUT FLAGGING SIGNS WHEN FLAGGING OPERATION IS NOT ACTIVE):
  - \* CONSTRUCT MONOLITHIC ISLAND ON -L- FROM STA 12+42+/- TO STA 19+10+/- (TMP-25)
  - \* CONSTRUCT CENTER ISLAND OF -RDBT- (TMP-25)
2. PLACE TEMPORARY PAVEMENT MARKINGS FOR -RDBT- AS SHOWN ON TMP-25A AND SHIFT TRAFFIC TO NEW TEMPORARY PATTERN
3. CONSTRUCT MONOLITHIC ISLANDS ON -L-, -Y1A- AND -Y1B- FOR -RDBT- (TMP-25A)

C. USING RSD 1101.02, SHEETS 1 AND 2 OF 14, AND FLAGGERS AS NEEDED COMPLETE CONSTRUCTION OF THE FOLLOWING:

- \* RIGHT SIDE OF -L- FROM STA 23+98+/- TO STA 27+50+/- (TMP-25 AND TMP-26)
- \* RIGHT SIDE OF -L- FROM STA 36+35+/- TO -Y5- (TMP-26)
- \* RIGHT SIDE OF -Y5- (TMP-26)

USING RSD 1101.02, SHEETS 1 AND 2, FLAGGERS, AND LAW ENFORCEMENT AS NEEDED:

- \* COMPLETE INSTALLATION OF FINAL SIGNAL POLES FOR 09-1105T6 AT THE INTERSECTION OF -L- AND -RPB-/-LPB-/-Y5- (SEE SIGNAL PLANS)(TMP-31)
- \* COMPLETE FINAL SIGNAL POLES FOR 09-09-0775T AT THE INTERSECTION OF -L- AND -RPA-/-LPA- (SEE SIGNAL PLANS)(TMP-31)

STEP 2

- A. BEHIND BARRIER AND USING SHORT TERM ROAD CLOSURES ON -Y4- AS NEEDED, REMOVE EXISTING STRUCTURE
- B. BEHIND BARRIER, CONSTRUCT RIGHT SIDE OF -L- FROM STA 27+50+/- TO STA 36+35+/- INCLUDING STAGE 2 OF THE PROPOSED STRUCTURE USING TEMPORARY SHORING AS NEEDED. USE SHORT TERM ROAD CLOSURE ON -Y4- AS NEEDED TO PLACE GIRDERS OVER US 52.

BEHIND BARRIER, CONSTRUCT THE FOLLOWING (TMP-26):

- \* PROPOSED PAVEMENT AND PROPOSED BARRIER ON THE INSIDE SHOULDER OF US 52 SB ON -Y4- FROM STA 64+49+/- TO STA 67+66+/-
- \* PROPOSED PAVEMENT AND PROPOSED BARRIER ON THE INSIDE SHOULDER OF US 52 NB ON -Y4- FROM STA 64+48+/- TO STA 67+60+/-
- \* BEGIN INSTALLATION OF PROPOSED GUARDRAIL IN THE MEDIAN OF US 52
- \* MINIMUM OF 6' FROM FACE OF PROPOSED BARRIER OF THE PROPOSED OUTSIDE SHOULDERS OF US 52 (SEE TMP-26)
- \* CONSTRUCT THE PROPOSED BARRIERS AND PROPOSED GUARDRAIL ON THE OUTSIDE SHOULDERS OF US 52

USING RSD 1101.02, SHEET 4 OF 14 AS NEEDED

- \* REMOVE AND REPLACE INSIDE SHOULDERS OF US 52 ON -Y4- FROM STA 36+55+/- TO STA 61+00+/- (TMP-26C)

C. USING RSD 1101, SHEETS 4, 9 AND 10 OF 14,

1. COMPLETE INSTALLATION OF PROPOSED GUARDRAIL IN CENTER MEDIAN OF US 52 (-Y4-)
2. REMOVE THE TEMPORARY PCB ON THE INSIDE SHOULDERS OF US 52 (-Y4-)

PHASE VI

STEP 1

USING RSD 1101.02, SHEETS 1, 2, AND 3 OF 14, TMP-2F, TMP-2G, FLAGGERS, AND LAW ENFORCEMENT AS NEEDED:

- \* PLACE TEMPORARY PAVEMENT MARKINGS AS SHOWN IN TMP-30 THRU TMP-32 AND TMP-35 THRU TMP-37
- \* SHIFT TRAFFIC TO TEMPORARY TRAFFIC PATTERN
- \* ACTIVATE TEMPORARY SIGNALS AT THE FOLLOWING:
  - 09-0775T AT THE INTERSECTION OF -L- AND -RPA-/-RPB- (TMP-31)
  - 09-1105T6 AT THE INTERSECTION OF -L- AND -RPB-/-LPB-/-Y5- (TMP-31)
- \* REMOVE TEMPORARY PCB FROM THE OUTSIDE SHOULDERS OF US 52 (-Y4-)

STEP 2

USING RSD 1101.02, SHEET 3 OF 14 AS NEEDED, COMPLETE/CONSTRUCT MONOLITHIC ISLANDS AT THE FOLLOWING:

- \* ON -L- FROM STA 21+54+/- TO STA 52+49+/- (TMP-30 THRU TMP-33)
- \* ON -Y6A- FROM STA 11+69+/- TO STA 16+79+/- (TMP-32 AND TMP-34)

USING RSD 1101.02, SHEETS 4, 9 AND 10 OF 14:

- \* CONSTRUCT PROPOSED OUTSIDE SHOULDERS OF US 52 (-Y4-)
- \* REMOVE AND REPLACE EXISTING OUTSIDE SHOULDERS OF US 52 AND ASPHALT SHOULDERS OF RAMPS AND LOOPS AS SHOWN IN ROADWAY PLANS (TMP-31, TMP-35 THRU TMP-37)

STEP 3

USING RSD 1101.02, SHEETS 1, 2, 3, 4, 9 AND 10 OF 14, FLAGGERS, AND LAW ENFORCEMENT AS NEEDED, PERFORM THE FOLLOWING:

- \* PLACE FINAL LAYER OF SURFACE COURSE
- \* PLACE FINAL PAVEMENT MARKINGS
- \* ACTIVATE FINAL SIGNALS
- \* PLACE TRAFFIC INTO FINAL PATTERN
- \* RESURFACE -Y4- US 52 NB FROM STA 29+42+/- TO STA 71+05+/-
- \* RESURFACE -Y4- US 52 SB FROM STA 29+42+/- TO STA 72+55+/-


STEP 4

REMOVE ALL TEMPORARY TRAFFIC CONTROL DEVICES

APPROVED: *Lori D. Stouchko*  
FF588C7596C845A

DATE: \_\_\_\_\_

**DOCUMENT NOT CONSIDERED FINAL UNLESS ALL SIGNATURES COMPLETED**

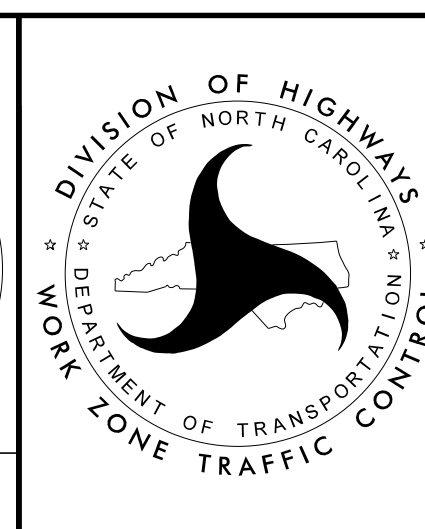

TEMPORARY TRAFFIC CONTROL PHASING