



PROJ. REFERENCE NO.	SHEET NO.
U-2729	TMP-4

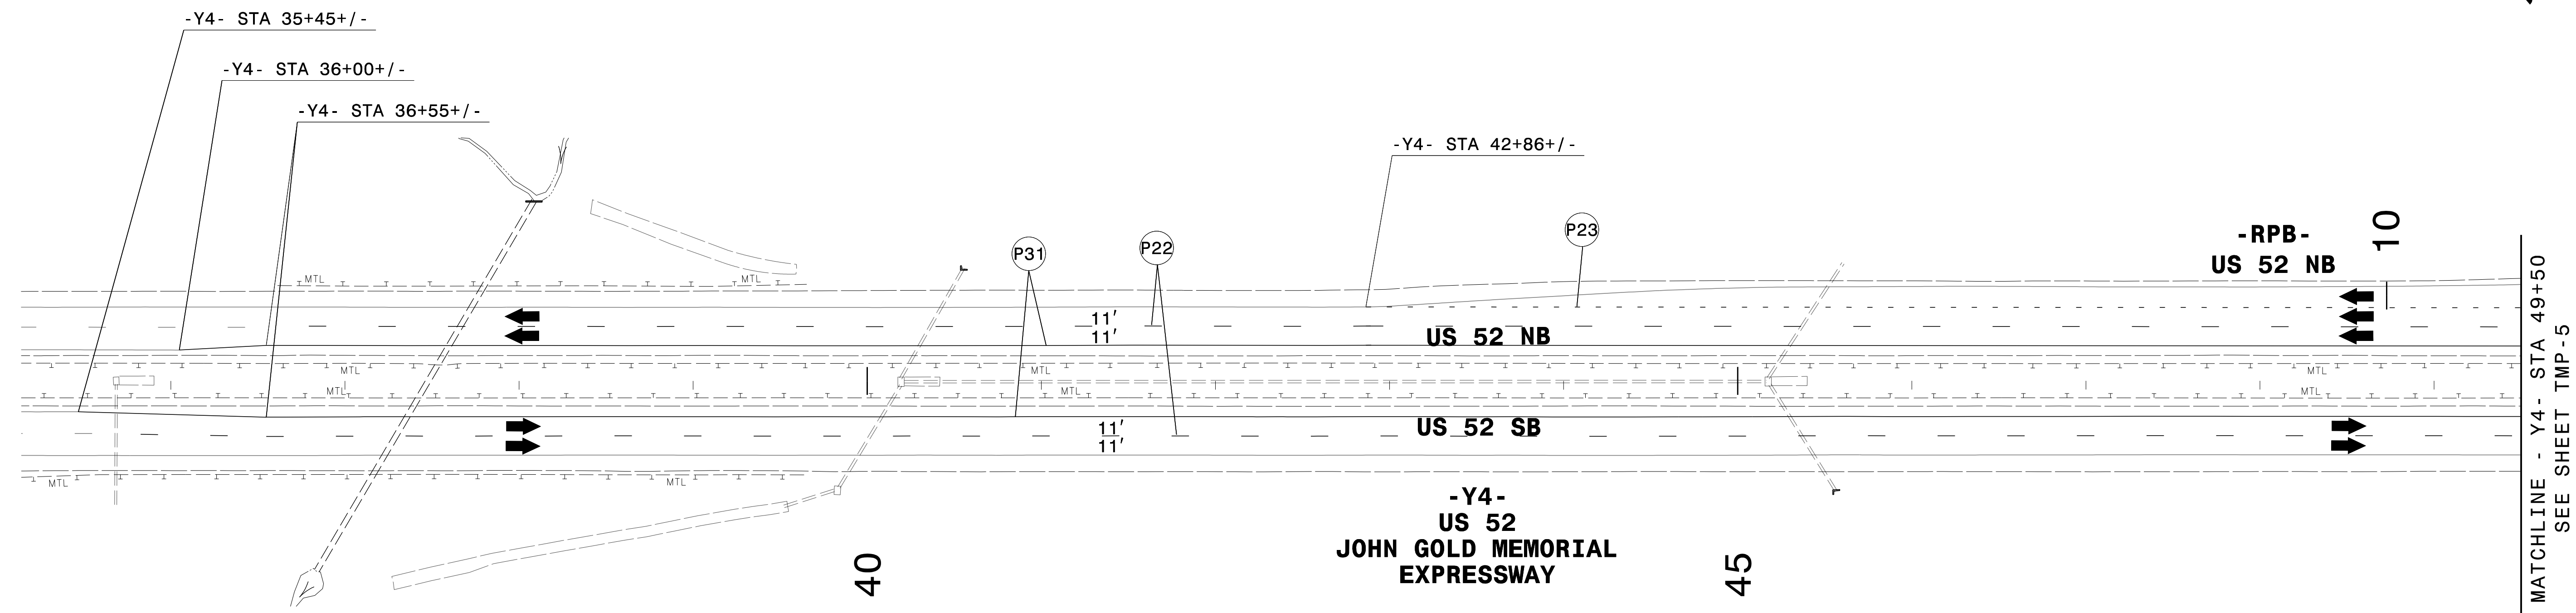

PLANS PREPARED FOR THE NCDOT BY:

M MOTT MACDONALD I & E, LLC
 1101 HAYNES STREET, SUITE 101
 RALEIGH, NC 27604
M MOTT MACDONALD
 NC LICENSE NO. F-0669

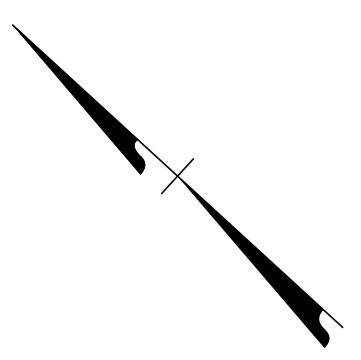

USING RSD 1101.01, SHEET 1 OF 3 AND
 IN COORDINATION WITH ADJACENT
 CONSTRUCTION AND ENGINEER, PLACE
 ADVANCE WARNING SIGNS AS NEEDED
 ON NORTHERN APPROACH TO THE
 PROJECT LIMITS

2/21/2023
 G:\308350_DDC\2\ARC-U-2729\TrafficControl\Top\200_085_U-2729_TC_TMP_04_Phase.kdgn
 User:ST086227

APPROVED: <i>Lori D. Stouchko</i> <small>FF588C759C045A</small> DATE: _____ SEAL 		TEMPORARY TRAFFIC CONTROL PHASE I DETAIL
<p style="text-align: center;">DOCUMENT NOT CONSIDERED FINAL UNLESS ALL SIGNATURES COMPLETED</p>		