


- 1 QUANTITY = 1176.8 SF
TEMPORARY SHORING ON -L-
FROM STA 32+53.2+/-, 6.3'+/- RT
TO STA 33+19.5+/-, 6.3'+/- RT
(SEE SHEET TMP-2A FOR
TEMPORARY SHORING NOTES)
- 2 QUANTITY = 315.36 SF
TEMPORARY SHORING ON -L-
FROM STA 32+64.9+/-, 11.4'+/- RT
TO STA 33+18.9+/-, 12.8'+/- RT
(SEE SHEET TMP-A2 FOR
TEMPORARY SHORING NOTES)
- 3 QUANTITY = 1091.97 SF
TEMPORARY SHORING ON -L-
FROM STA 35+20.5+/-, 6.3'+/- RT
TO STA 35+47.1+/-, 6.3'+/- RT
TO STA 35+77.9+/-, 5.4'+/- RT
(SEE SHEET TMP-2A FOR
TEMPORARY SHORING NOTES)
- 4 QUANTITY = 1538.98 SF
TEMPORARY SHORING ON -L-
FROM STA 34+61.5+/-, 11.4'+/- RT
TO STA 35+71.9+/-, 9.7'+/- RT
(SEE SHEET TMP-2A FOR
TEMPORARY SHORING NOTES)
- 5 QUANTITY = 295.5 SF
TEMPORARY SHORING ON -Y4-
FROM STA 65+55.5+/-, 5.8'+/- RT
TO STA 66+14.6+/-, 5.8'+/- RT
(SEE SHEET TMP-2A FOR
TEMPORARY SHORING NOTES)
- 6 QUANTITY = 295.5 SF
TEMPORARY SHORING ON -Y4-
FROM STA 65+55.5+/-, 5.8'+/- LT
TO STA 66+14.6+/-, 5.8'+/- LT
(SEE SHEET TMP-2A FOR
TEMPORARY SHORING NOTES)
- 7 QUANTITY = 58 SF
TEMPORARY SHORING ON -Y4-
FROM STA 66+14.6+/-, 5.8'+/- RT
TO STA 66+14.6+/-, 5.8'+/- LT
(SEE SHEET TMP-2B FOR
TEMPORARY SHORING NOTES)
- 8 QUANTITY = 197.75 SF
TEMPORARY SHORING ON -Y4-
FROM STA 65+49.3+/-, 61.8'+/- LT
TO STA 66+05.8+/-, 61.8'+/- LT
(SEE SHEET TMP-2B FOR
TEMPORARY SHORING NOTES)

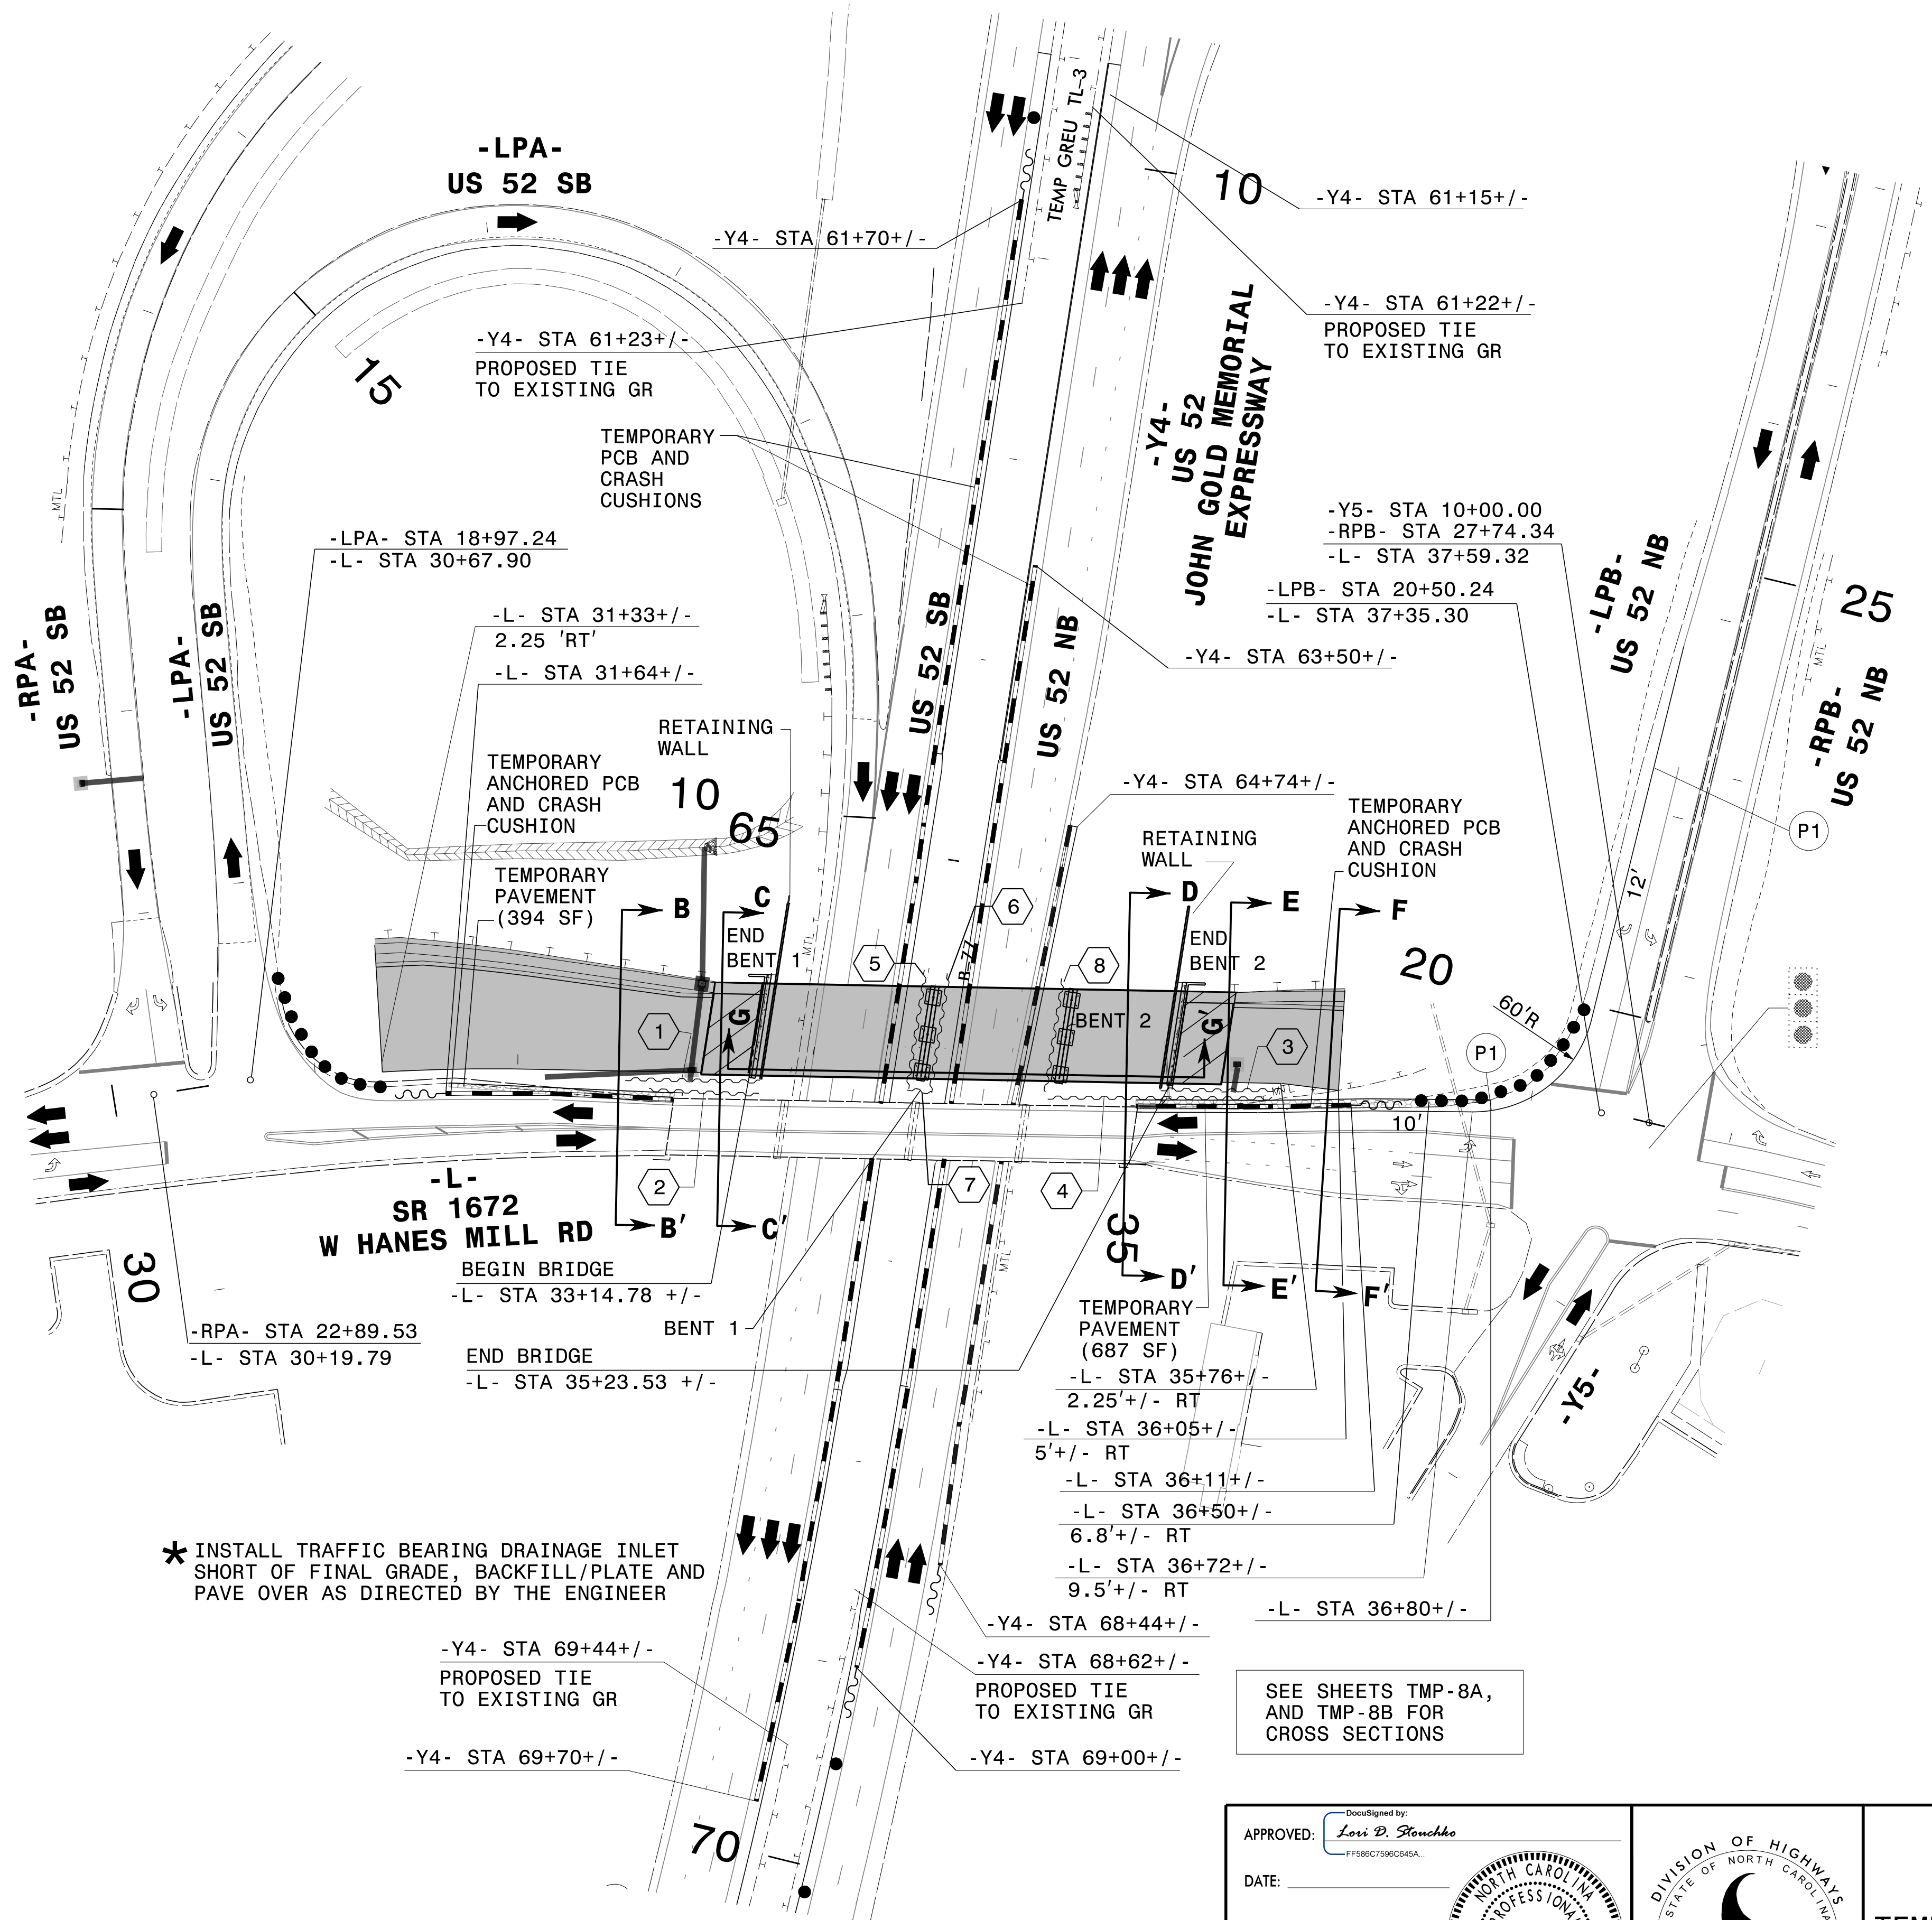


SEE SHEETS TMP-8A,
AND TMP-8B FOR
CROSS SECTIONS

APPROVED: *Lori D. Stouchko*
DATE: _____

SEAL

DOCUMENT NOT CONSIDERED FINAL
UNLESS ALL SIGNATURES COMPLETED

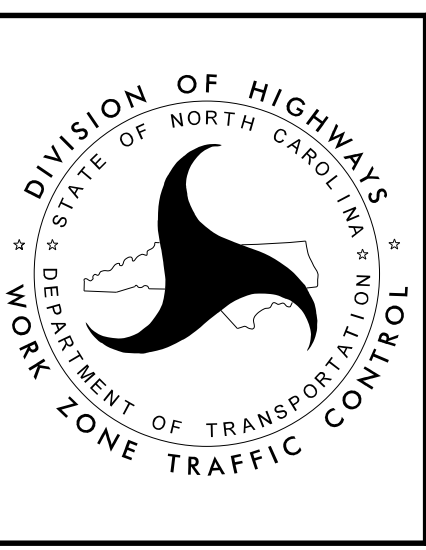

TEMPORARY TRAFFIC CONTROL
PHASE I DETAIL

3/10/2023
G:\308350_DDC\2\ARC-U-2729\TrafficControl\Top\200_105_U-2729_TC_TMP_08_Phase1.dgn
User:ST086227