



PLANS PREPARED FOR THE NCDOT BY:  
**M** MOTT MACDONALD I & E, LLC  
 1101 HAYNES STREET, SUITE 101  
 RALEIGH, NC 27604  
 NC LICENSE NO. F-0669

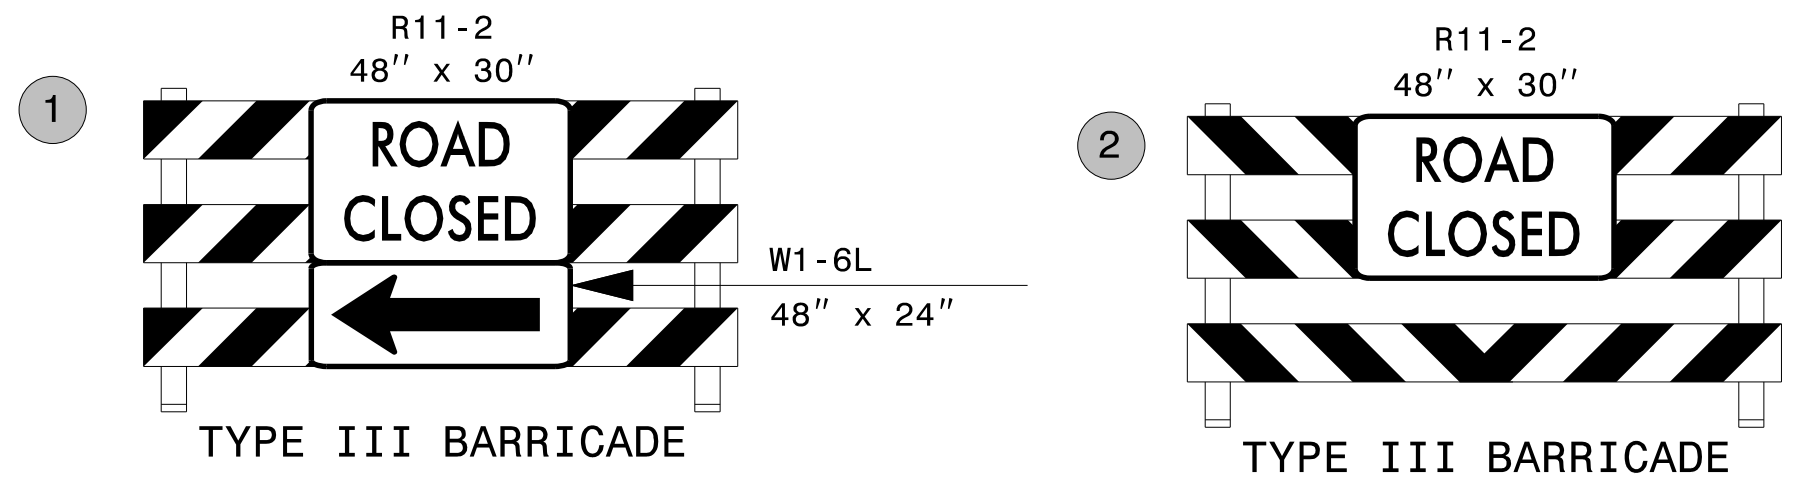

\*NOTE: SHIFT TYPE III BARRICADES AS NEEDED

12 QUANTITY = 721.6 SF


TEMPORARY SHORING ON -Y1A- TO STA 10+50+/-, 7' +/- RT TO STA 12+70+/-, 7' +/- RT (SEE SHEET TMP-2B FOR TEMPORARY SHORING NOTES)

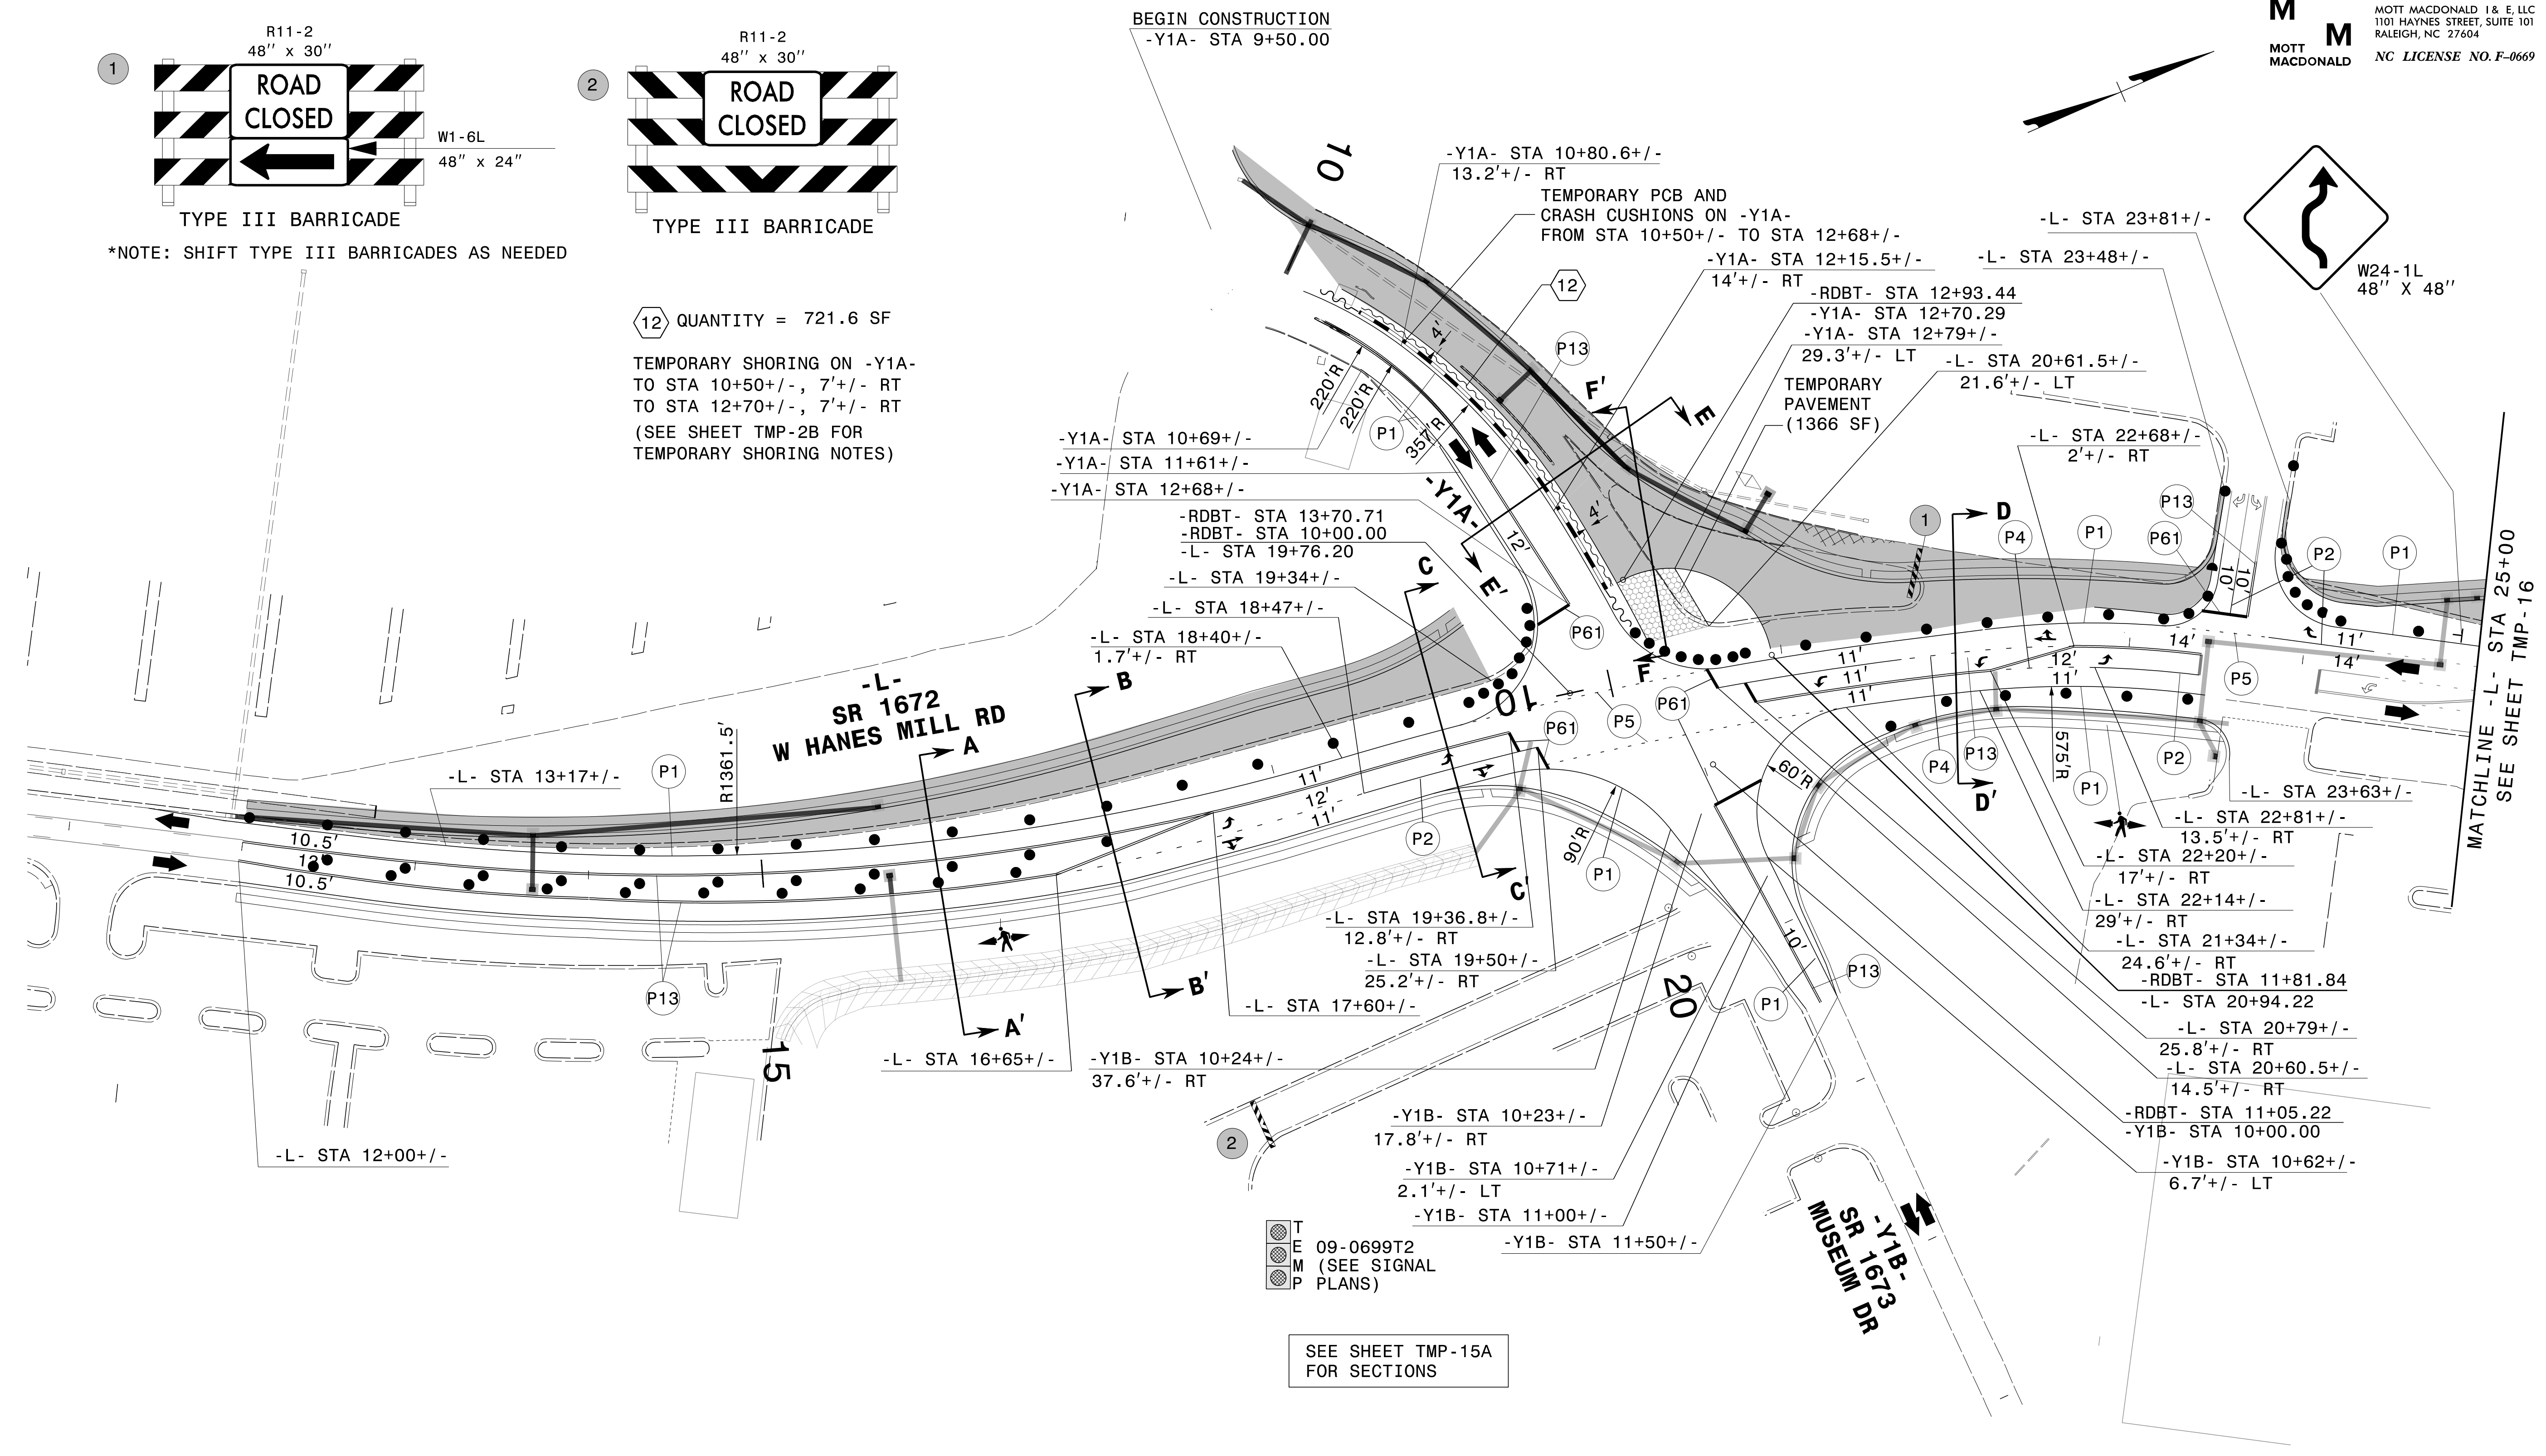

SEE SHEET TMP-15A FOR SECTIONS

2/21/2023 G:\308350\_DDC\2\ARC-U-2729\TrafficControl\Top\200\_175\_U-2729\_TC\_TMP\_15\_Phase\_3.dgn User:ST086227

APPROVED: *Lori D. Stouchko*  
 DATE: \_\_\_\_\_  
 SEAL

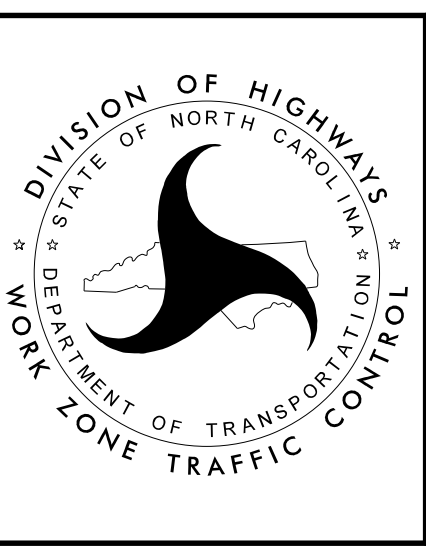

TEMPORARY TRAFFIC CONTROL  
 PHASE III DETAIL

DOCUMENT NOT CONSIDERED FINAL  
 UNLESS ALL SIGNATURES COMPLETED