
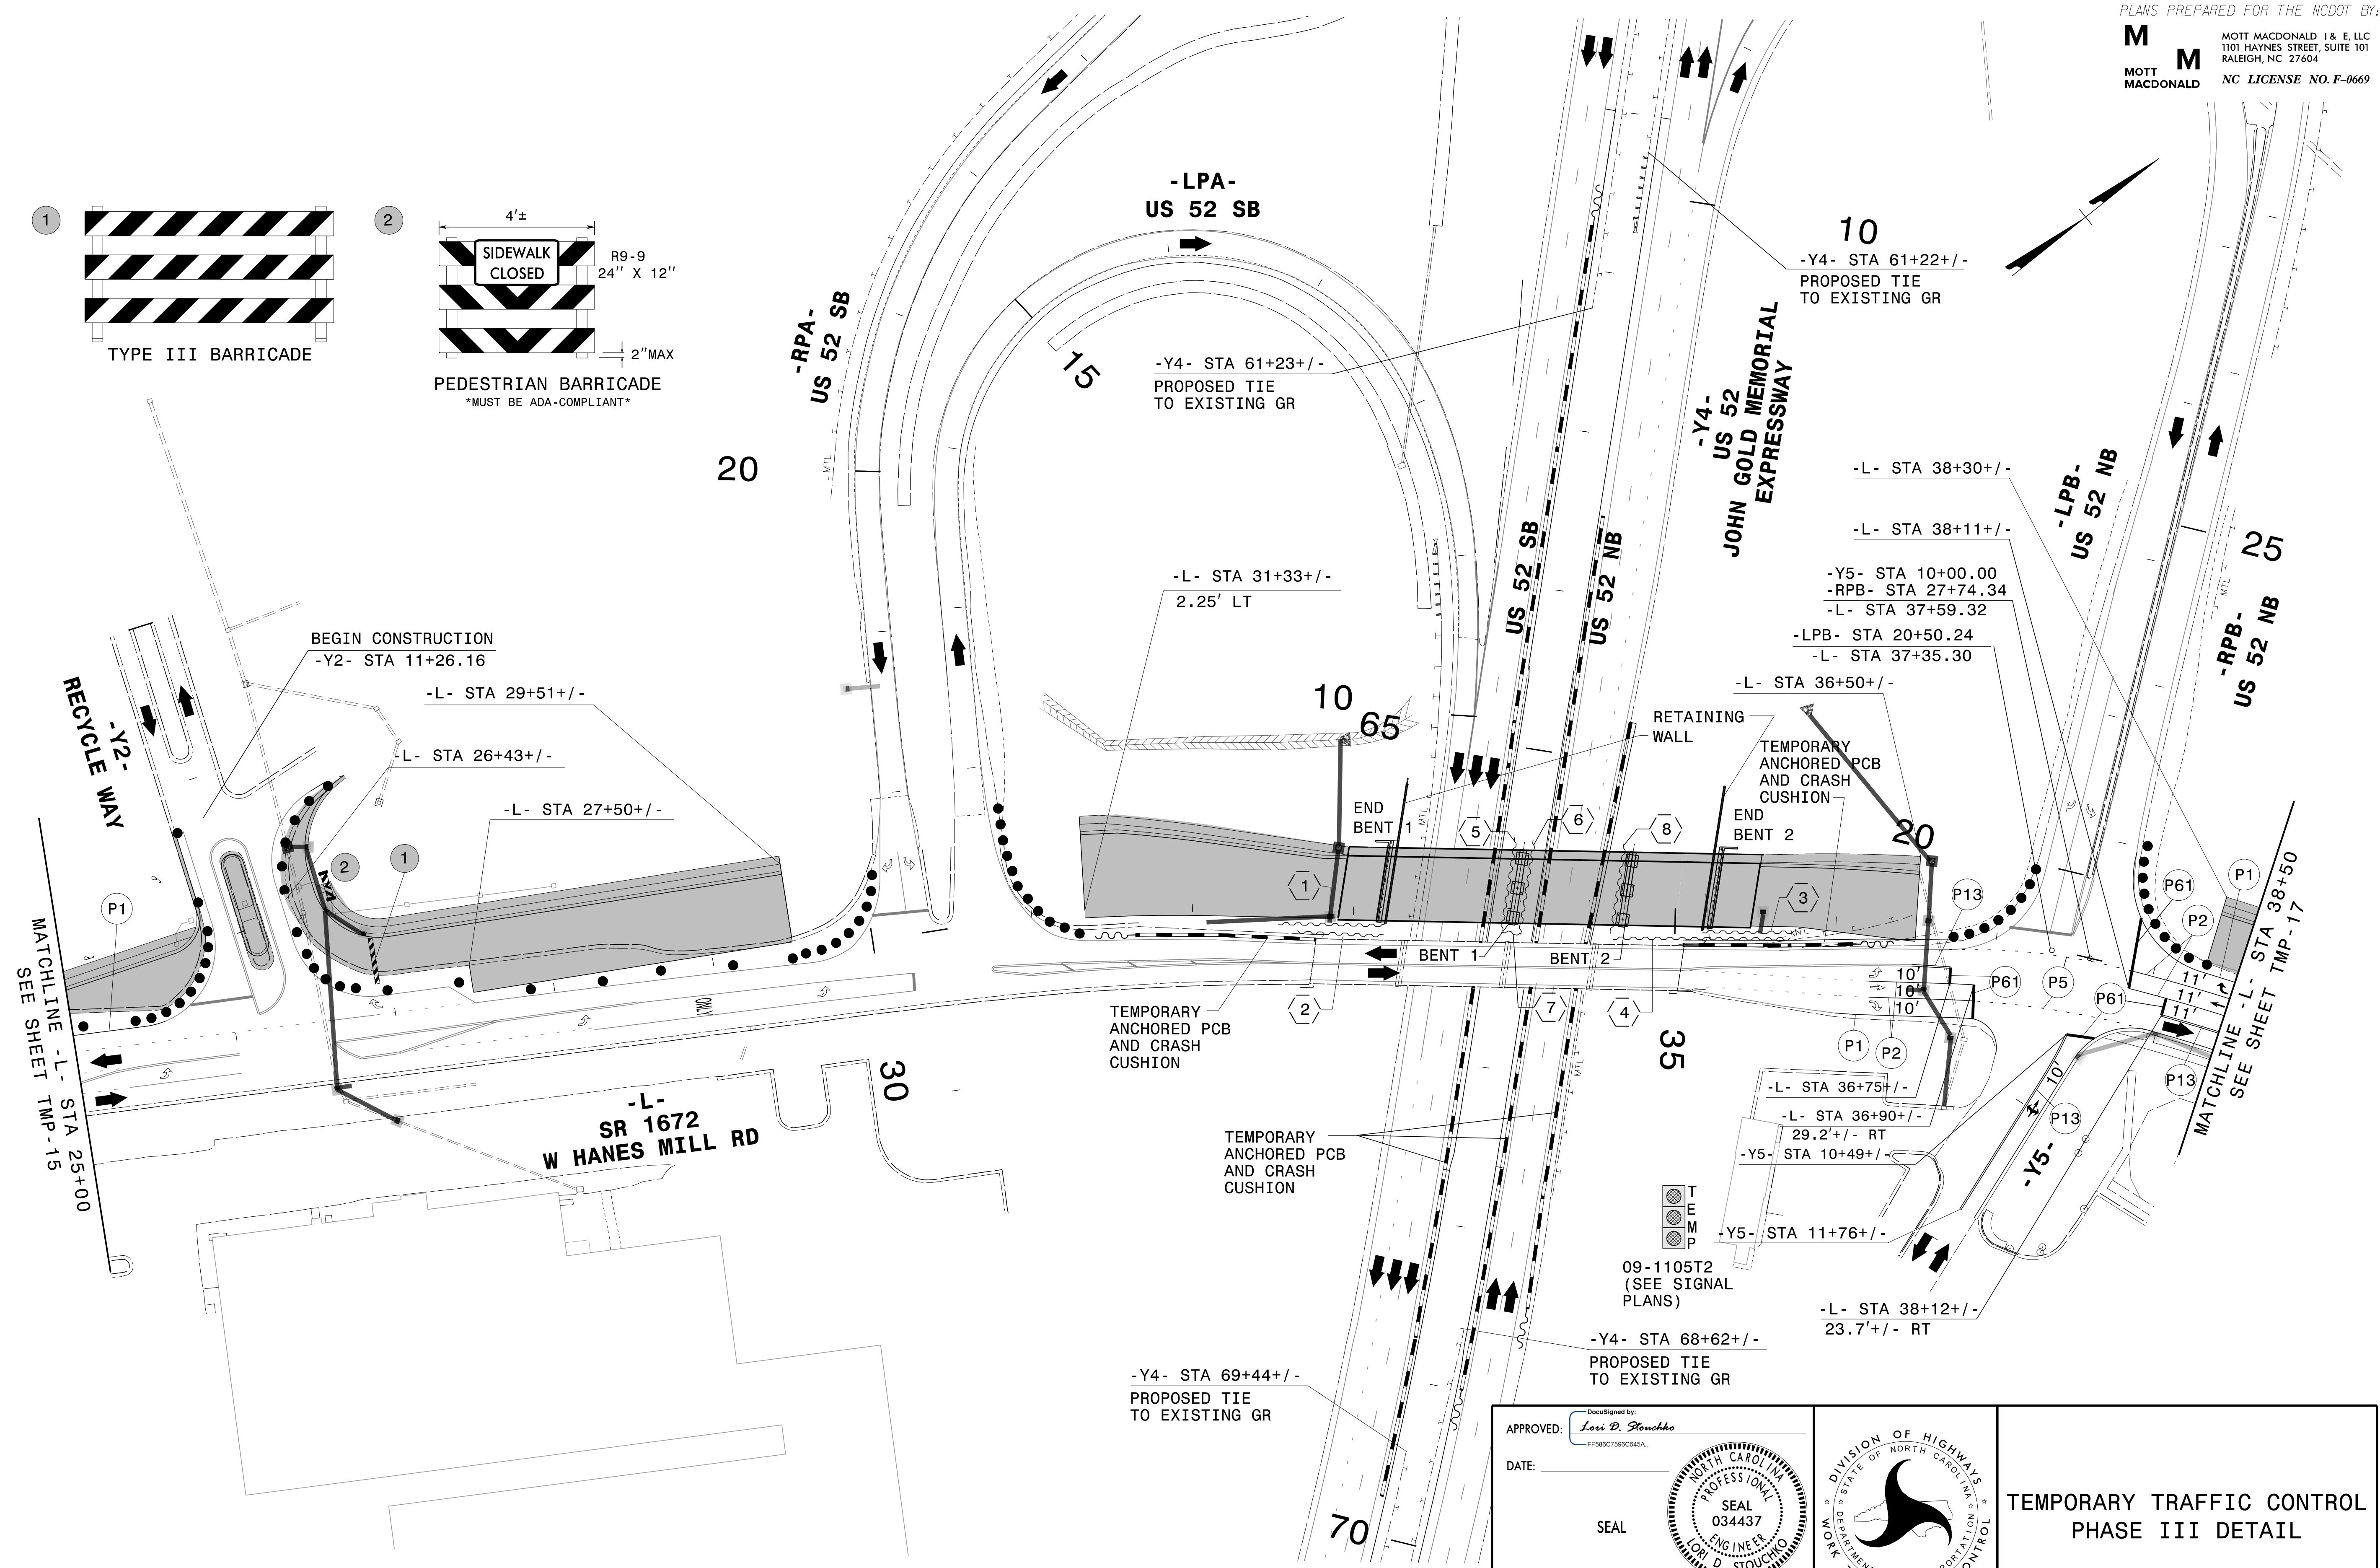


PLANS PREPARED FOR THE NCDOT BY:

**M** MOTT MACDONALD I & E, LLC  
1101 HAYNES STREET, SUITE 101  
RALEIGH, NC 27604

**M** MOTT MACDONALD  
NC LICENSE NO. F-0669

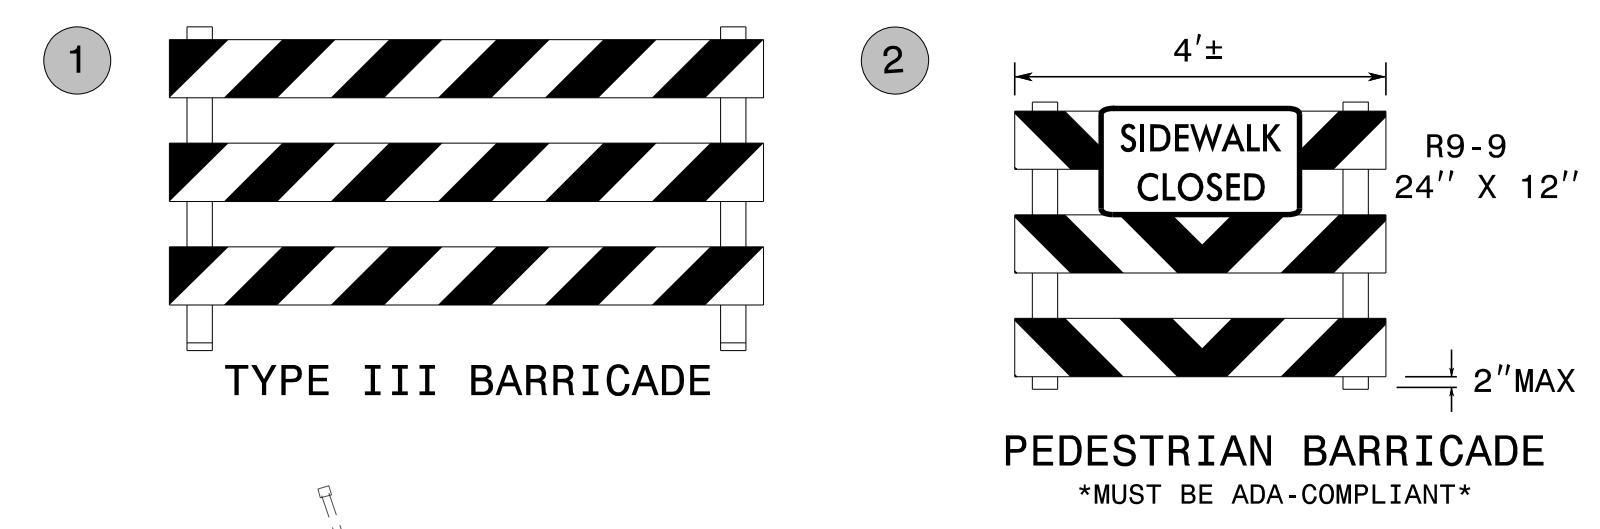

2/21/2023  
 G:\308350\_DDC\2\ARC-U-2729\TrafficControl\Top\200\_185\_U-2729\_TC\_TMP\_16\_Phase\_3.dgn  
 User:ST086227

APPROVED: *Lori D. Stoucho*  
FF58C759C045A

DATE: \_\_\_\_\_

SEAL

09-1105T2  
(SEE SIGNAL PLANS)

DOCUMENT NOT CONSIDERED FINAL  
UNLESS ALL SIGNATURES COMPLETED



TEMPORARY TRAFFIC CONTROL  
PHASE III DETAIL