

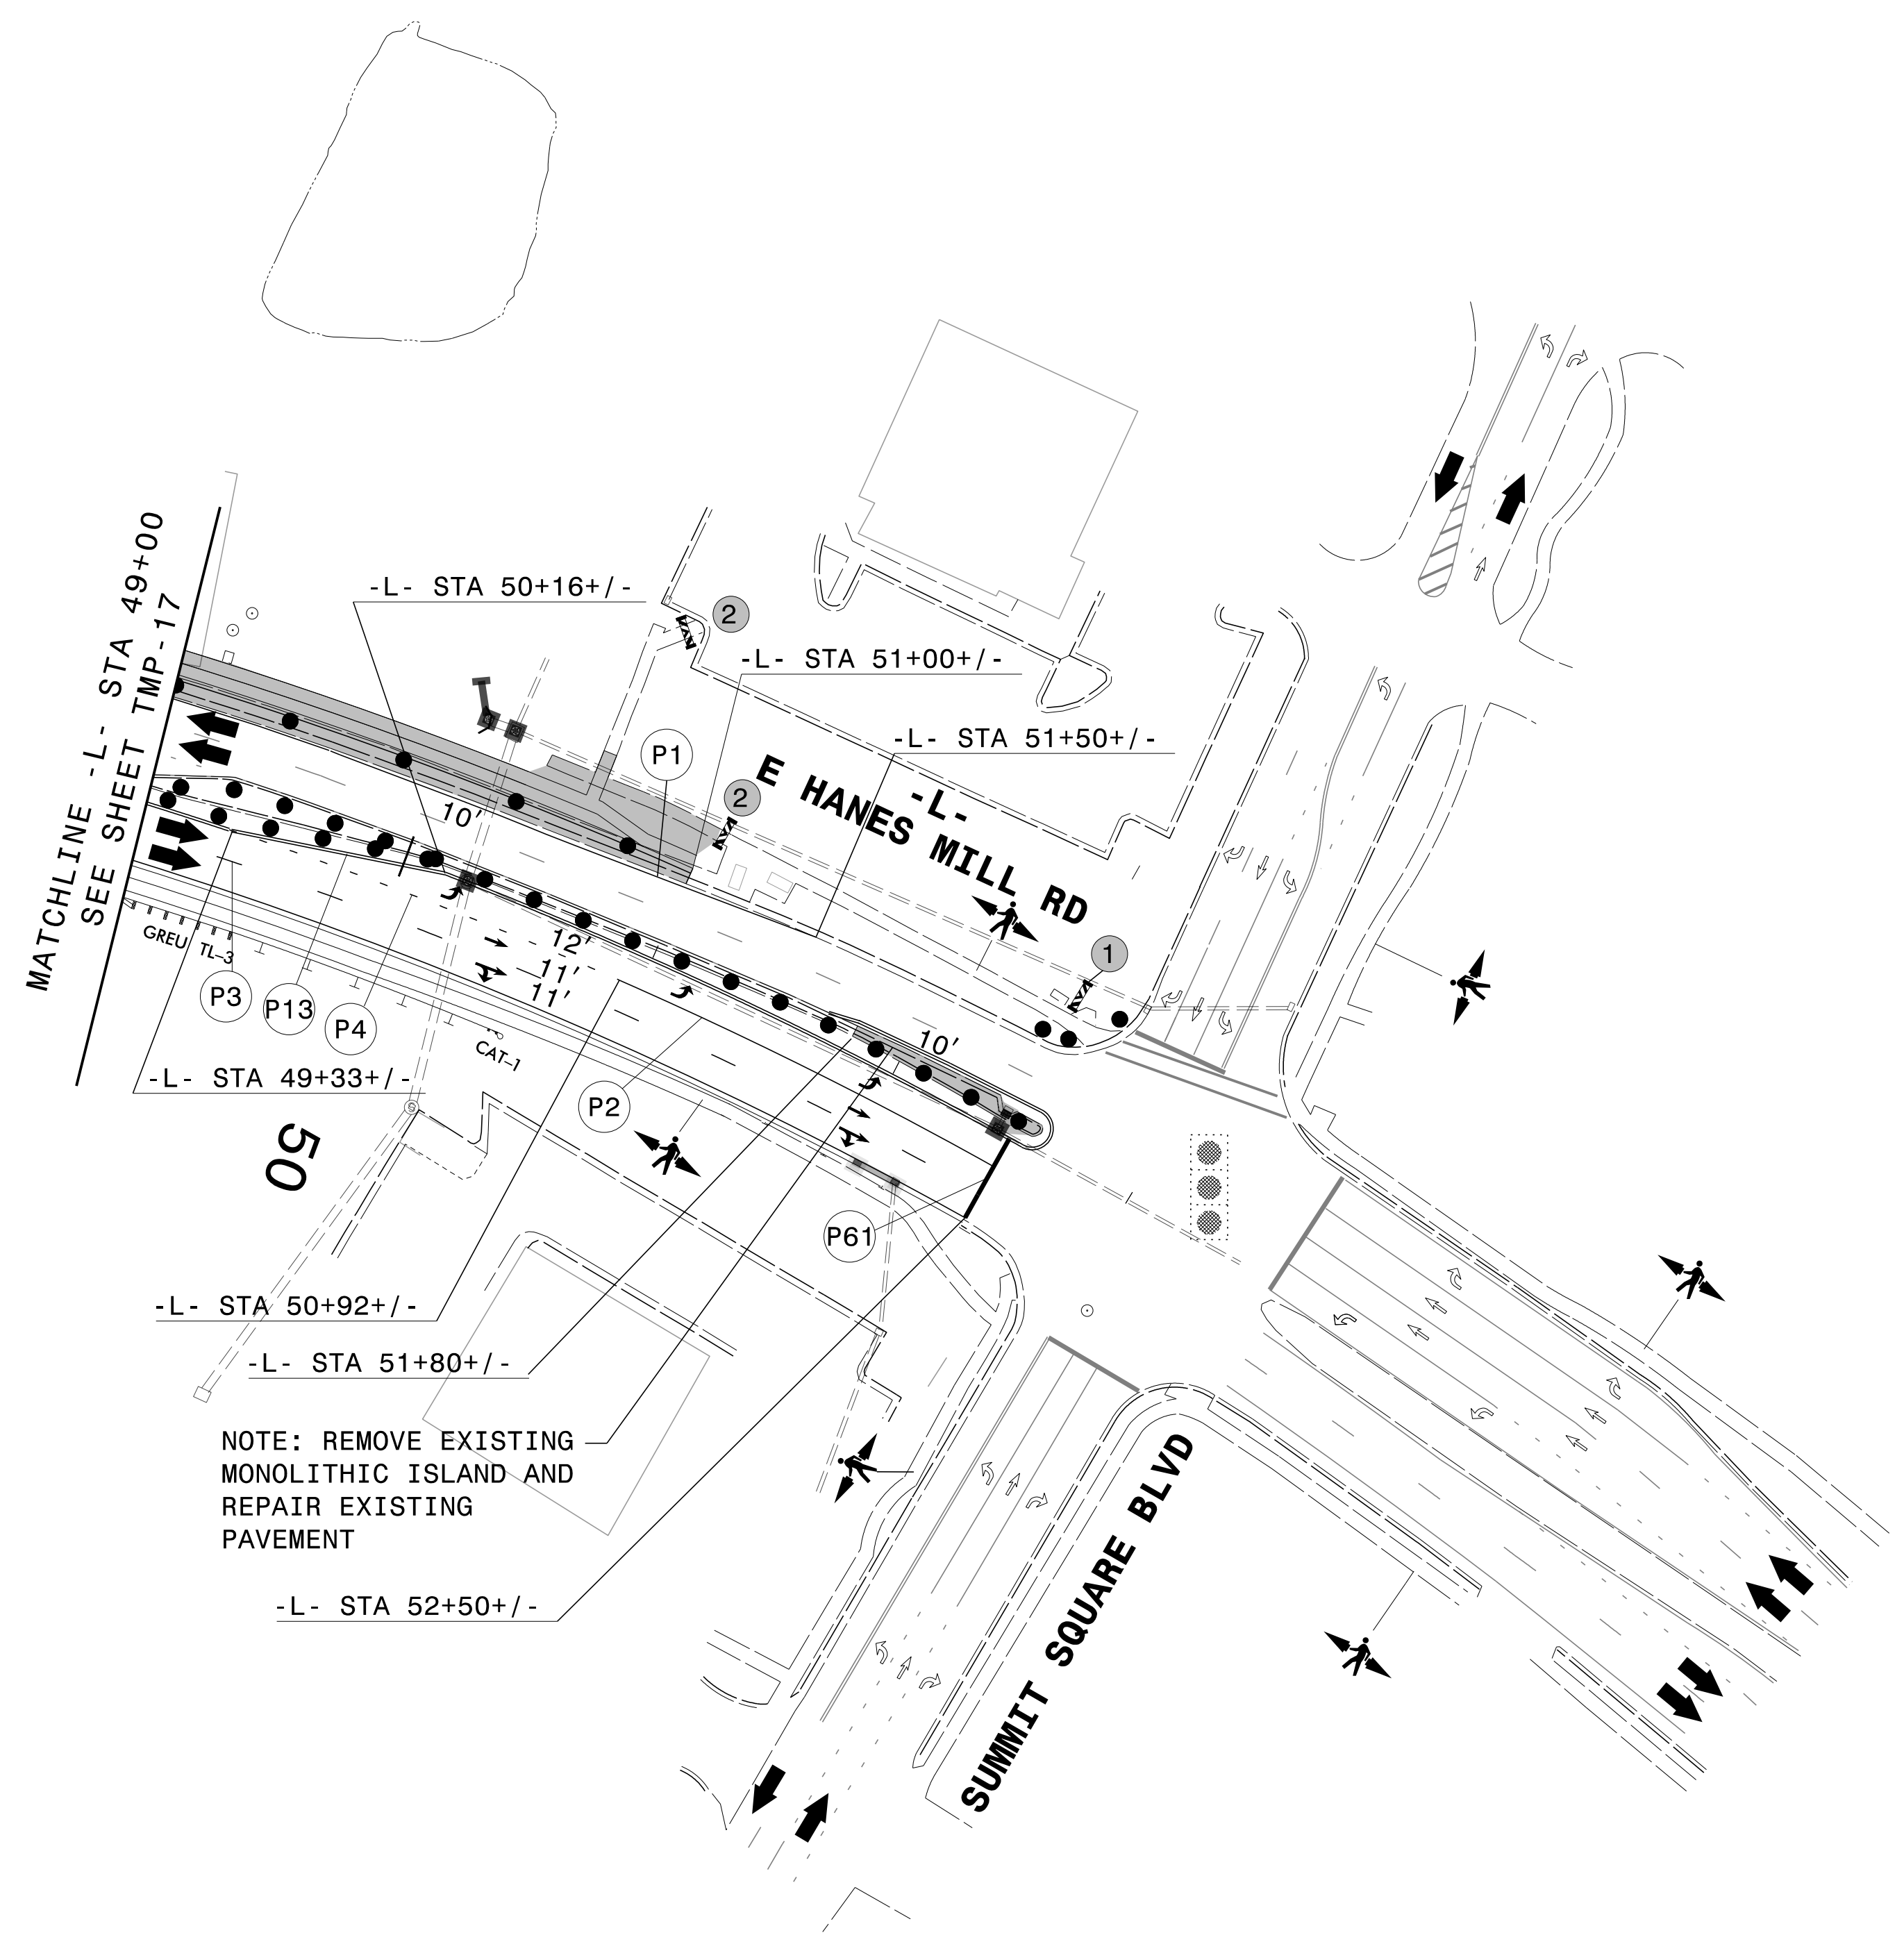
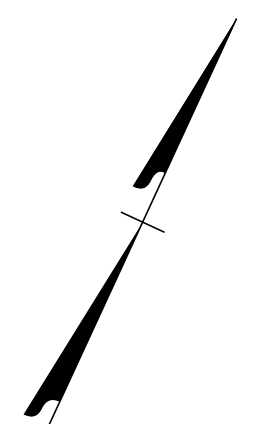


PLANS PREPARED FOR THE NCDOT BY:

**M** MOTT MACDONALD I & E, LLC  
 1101 HAYNES STREET, SUITE 101  
 RALEIGH, NC 27604  
**M** MOTT MACDONALD NC LICENSE NO. F-0669

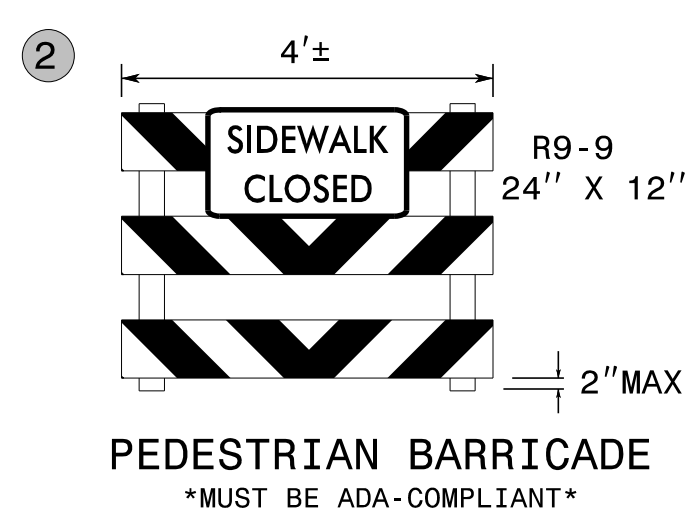


NOTE: REMOVE EXISTING MONOLITHIC ISLAND AND REPAIR EXISTING PAVEMENT

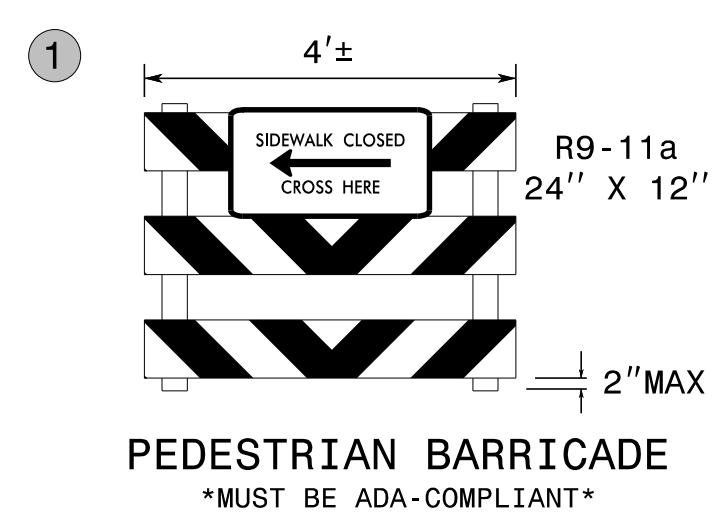

3/13/2023  
 G:\308350\_DDC\2\ARC-U-2729\TrafficControl\Top\200\_200\_U-2729\_TC\_TMP\_18\_Phase\_3.dgn  
 User:ST086227

APPROVED: *Lori D. Stouchko*  
 DATE: \_\_\_\_\_

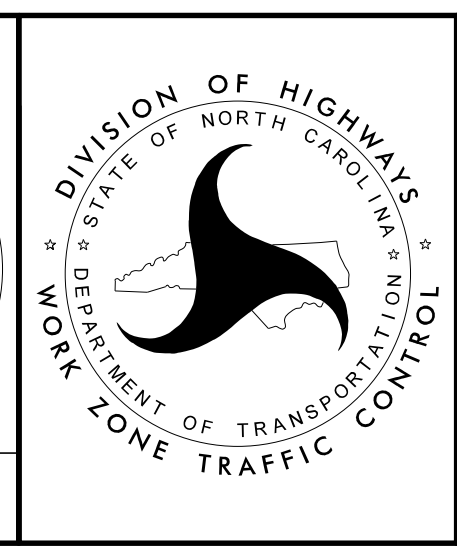

TEMPORARY TRAFFIC CONTROL  
 PHASE III DETAIL

DOCUMENT NOT CONSIDERED FINAL  
 UNLESS ALL SIGNATURES COMPLETED