
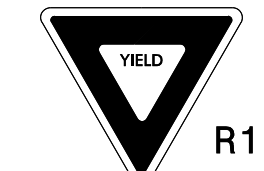
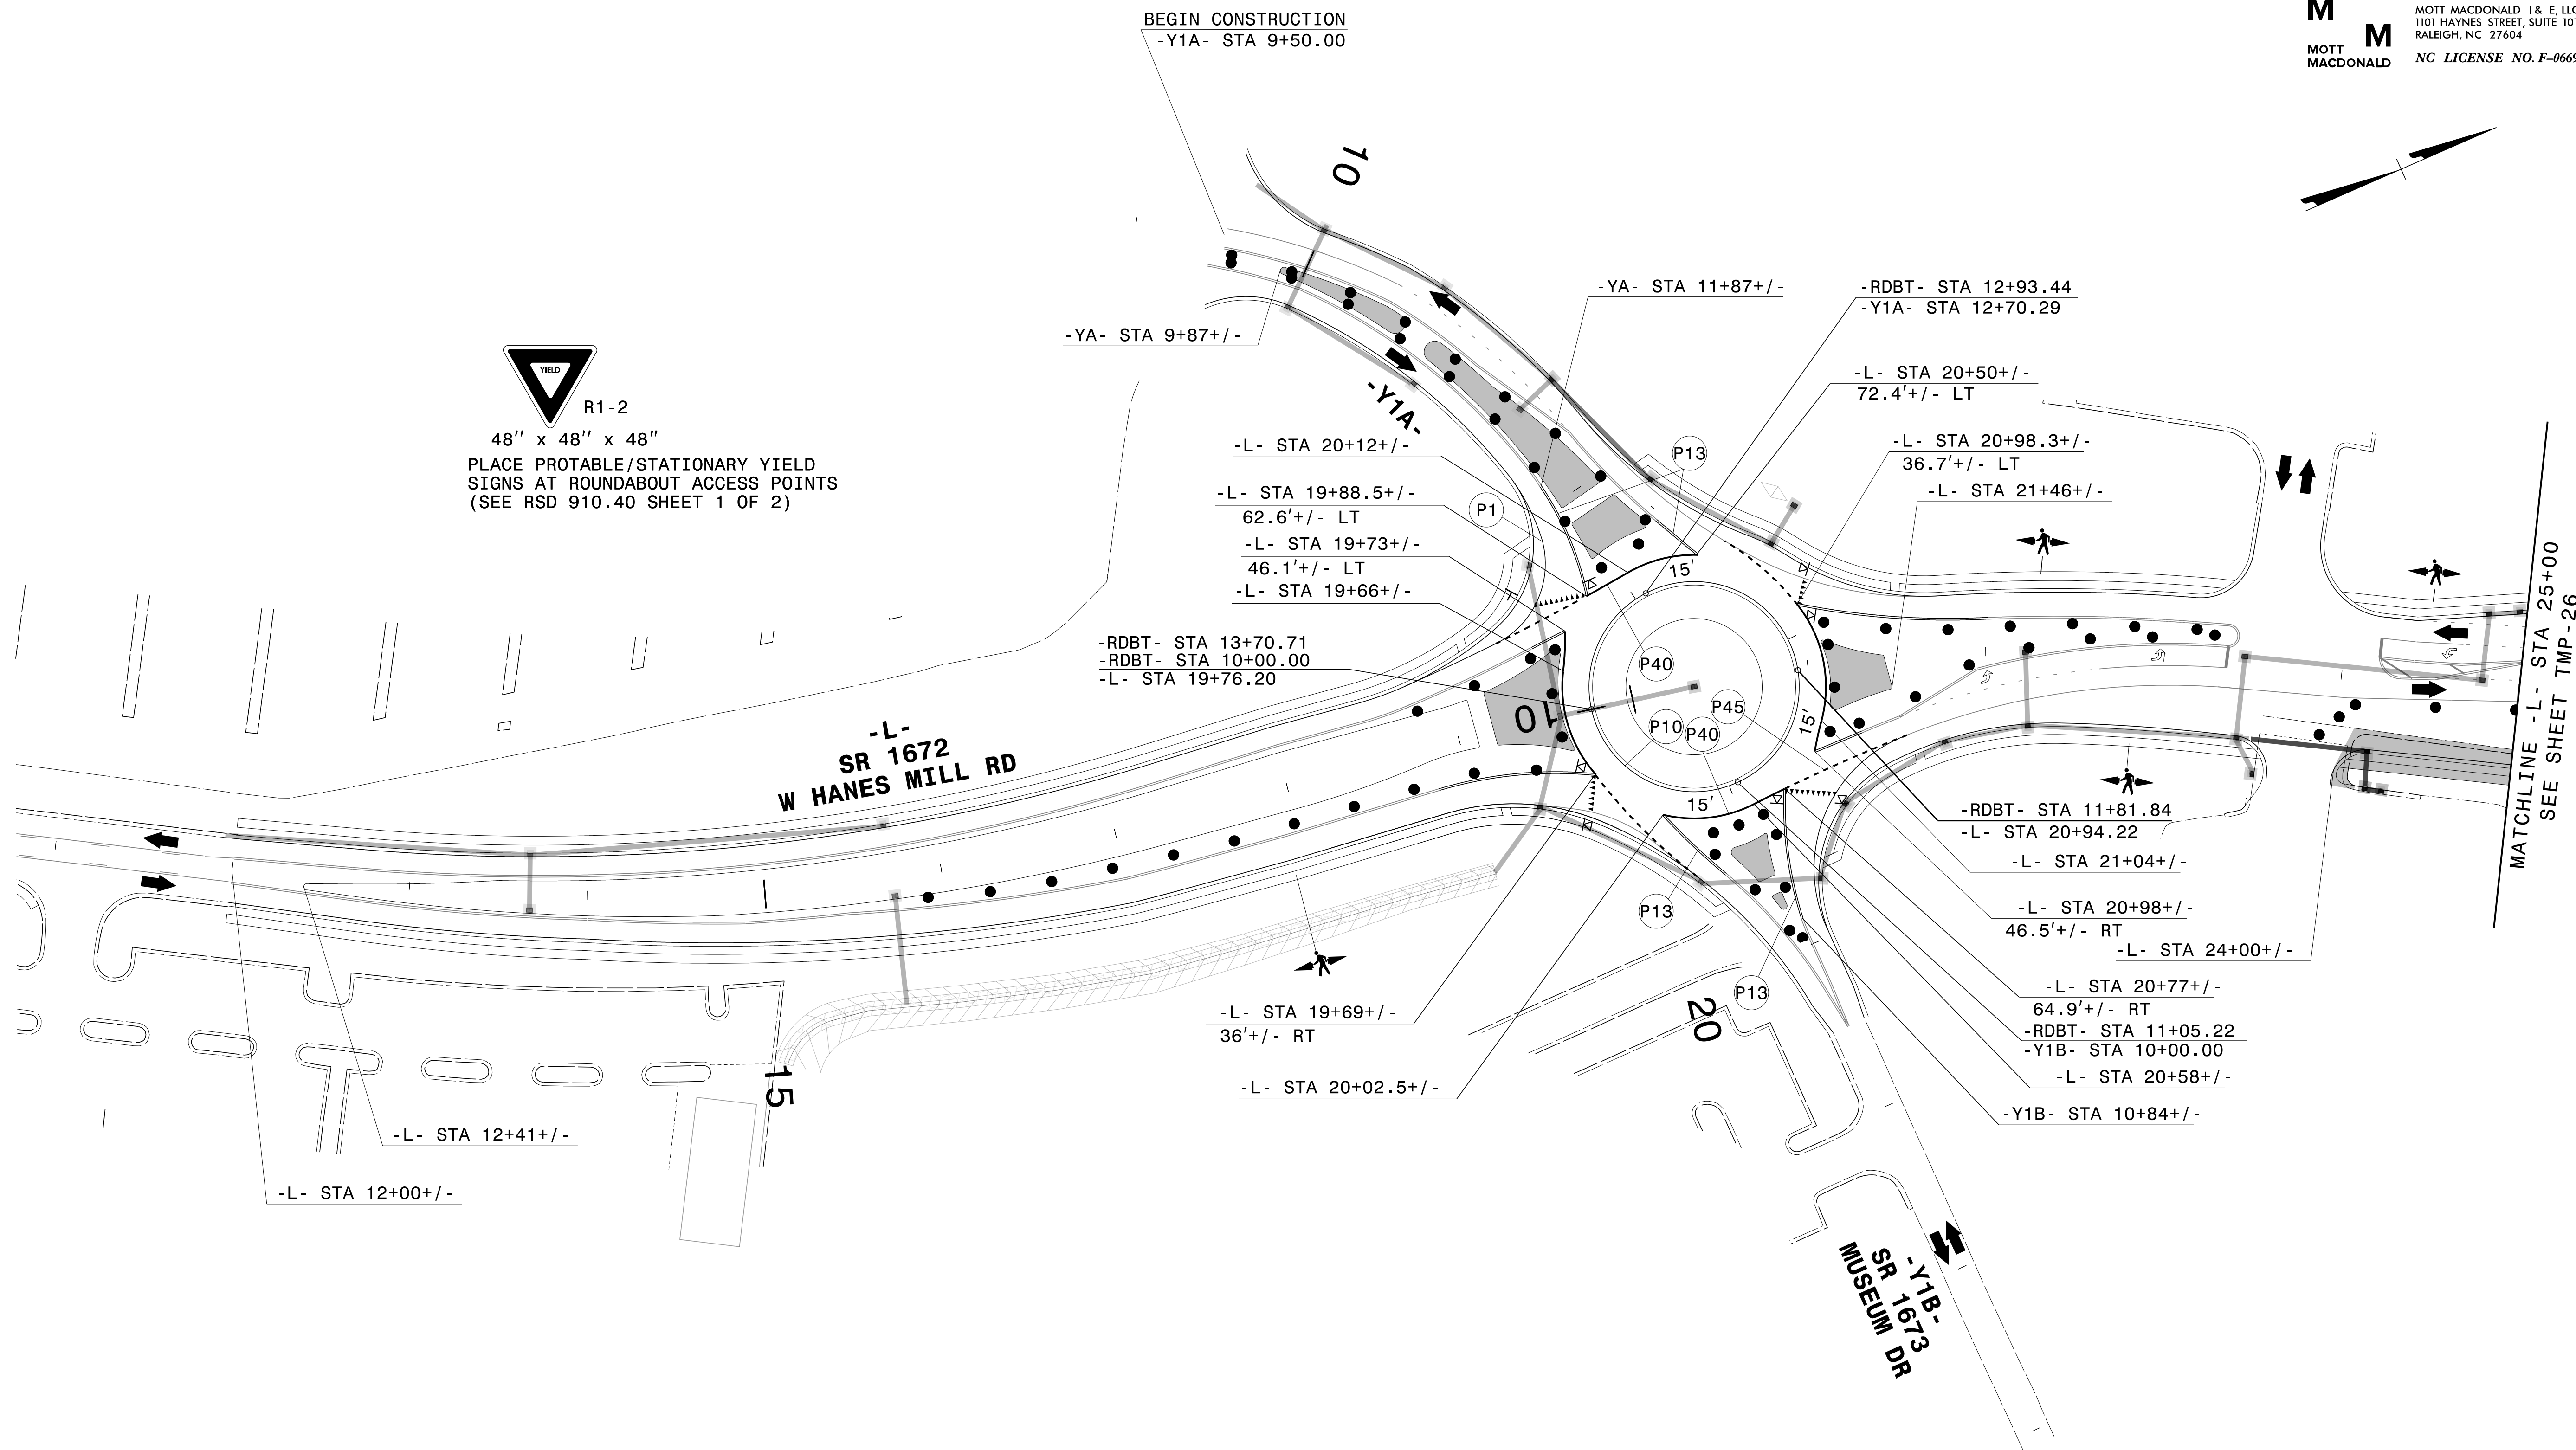


PLANS PREPARED FOR THE NCDOT BY:

M MOTT MACDONALD I & E, LLC
 1101 HAYNES STREET, SUITE 101
 RALEIGH, NC 27604
M MOTT MACDONALD NC LICENSE NO. F-0669

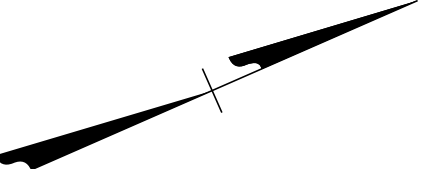

R1-2
 48" x 48" x 48"
 PLACE PROTABLE/STATIONARY YIELD
 SIGNS AT ROUNDABOUT ACCESS POINTS
 (SEE RSD 910.40 SHEET 1 OF 2)

2/21/2023
 G:\308350_DDC\2\ARC-U-2729\TrafficControl\Top\200_250_U-2729_TC_TMP_25a_Phase_5.dgn
 User:ST086227

APPROVED: *Lori D. Stouchko*
 DATE: _____
 SEAL

**DOCUMENT NOT CONSIDERED FINAL
 UNLESS ALL SIGNATURES COMPLETED**



**TEMPORARY TRAFFIC CONTROL
 PHASE V DETAIL**