



PLANS PREPARED FOR THE NCDOT BY:

M MOTT MACDONALD I & E, LLC
1101 HAYNES STREET, SUITE 101
RALEIGH, NC 27604

M MOTT MACDONALD
NC LICENSE NO. F-0669

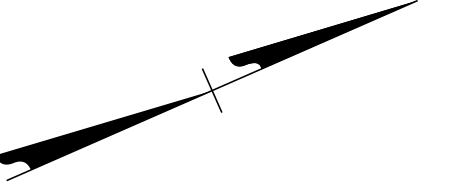

SEE FINAL PAVEMENT MARKING PLAN TO MATCH FINAL PAVEMENT MARKING LAYOUT USING PAINT FOR TEMPORARY PAVEMENT MARKINGS FOR MARKINGS NOT LABELED WITHIN THIS SHEET.

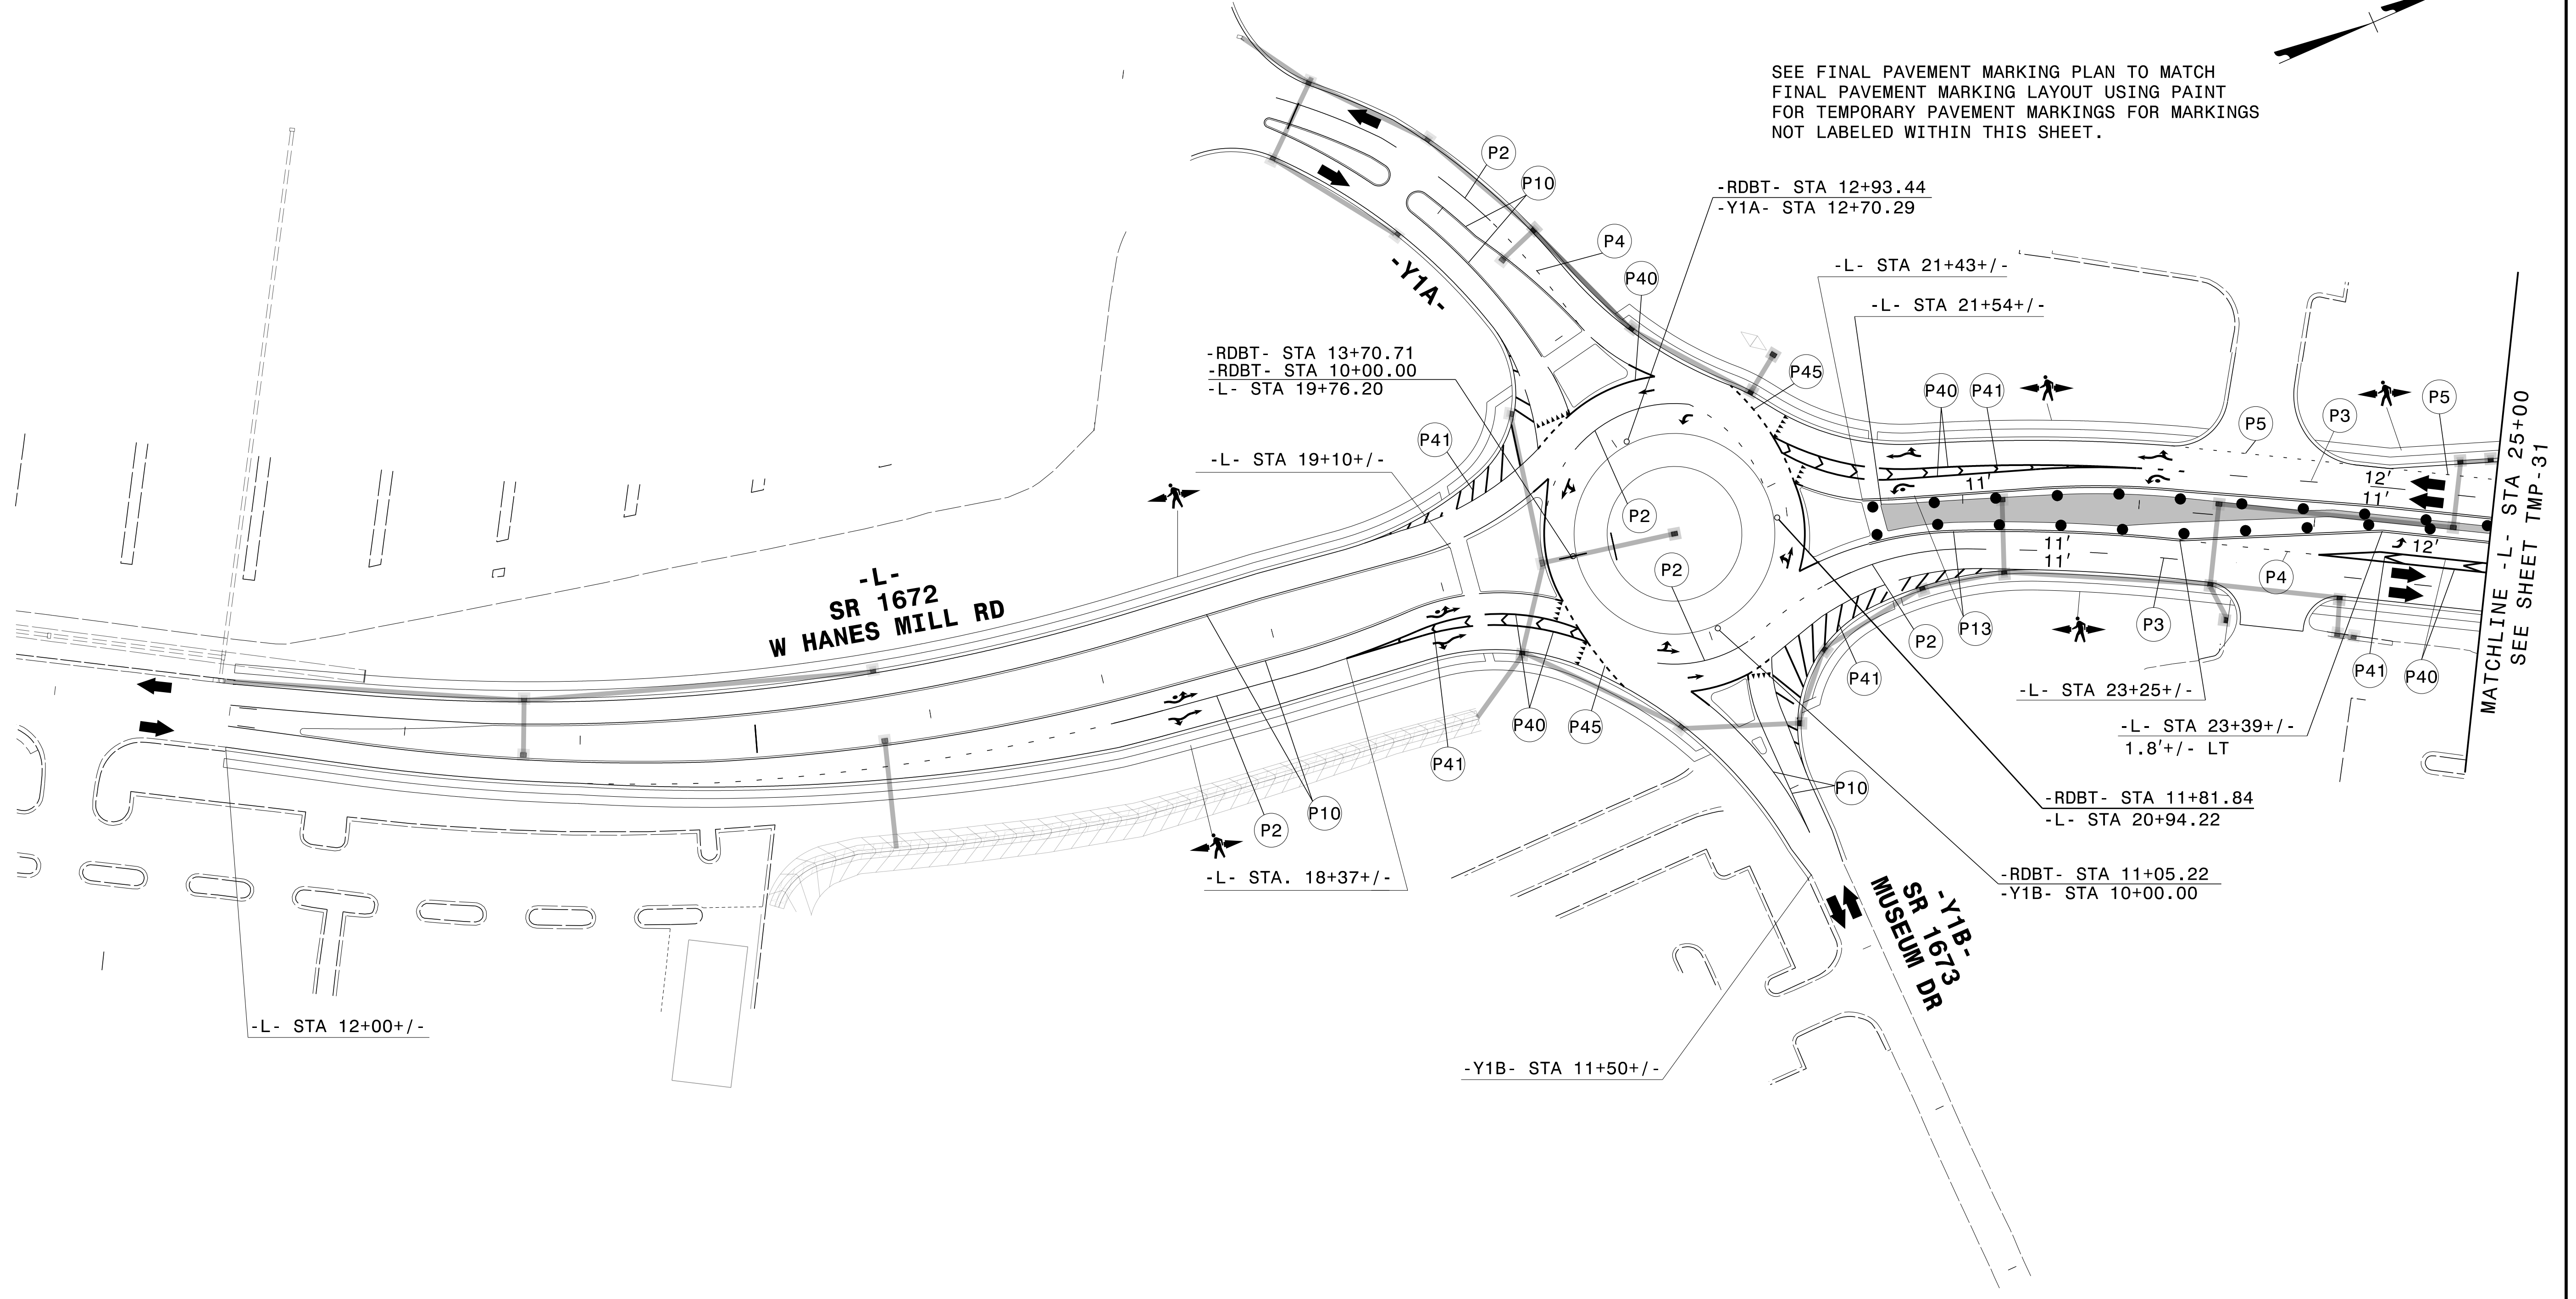


2/21/2023
G:\308350_DDC\2\ARC-U-2729\TrafficControl\Top\200_290_U-2729_TC_TMP_30_Phase_6.dgn
User:ST086227

APPROVED: *Lori D. Stouchko*
DATE: _____

SEAL

**DOCUMENT NOT CONSIDERED FINAL
UNLESS ALL SIGNATURES COMPLETED**

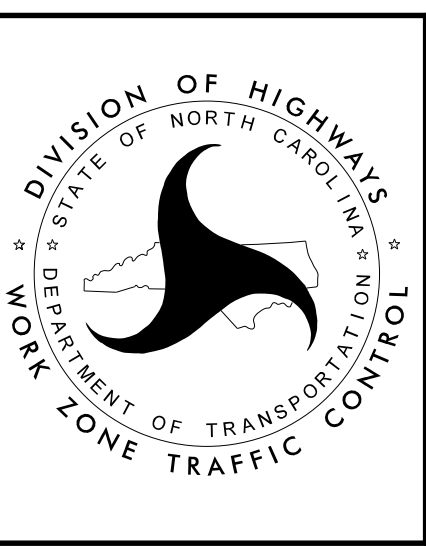

**TEMPORARY TRAFFIC CONTROL
PHASE VI DETAIL**