


PLANS PREPARED FOR THE NCDOT BY:  
**M** MOTT MACDONALD I & E, LLC  
 1101 HAYNES STREET, SUITE 101  
 RALEIGH, NC 27604  
**M** MOTT MACDONALD NC LICENSE NO. F-0669

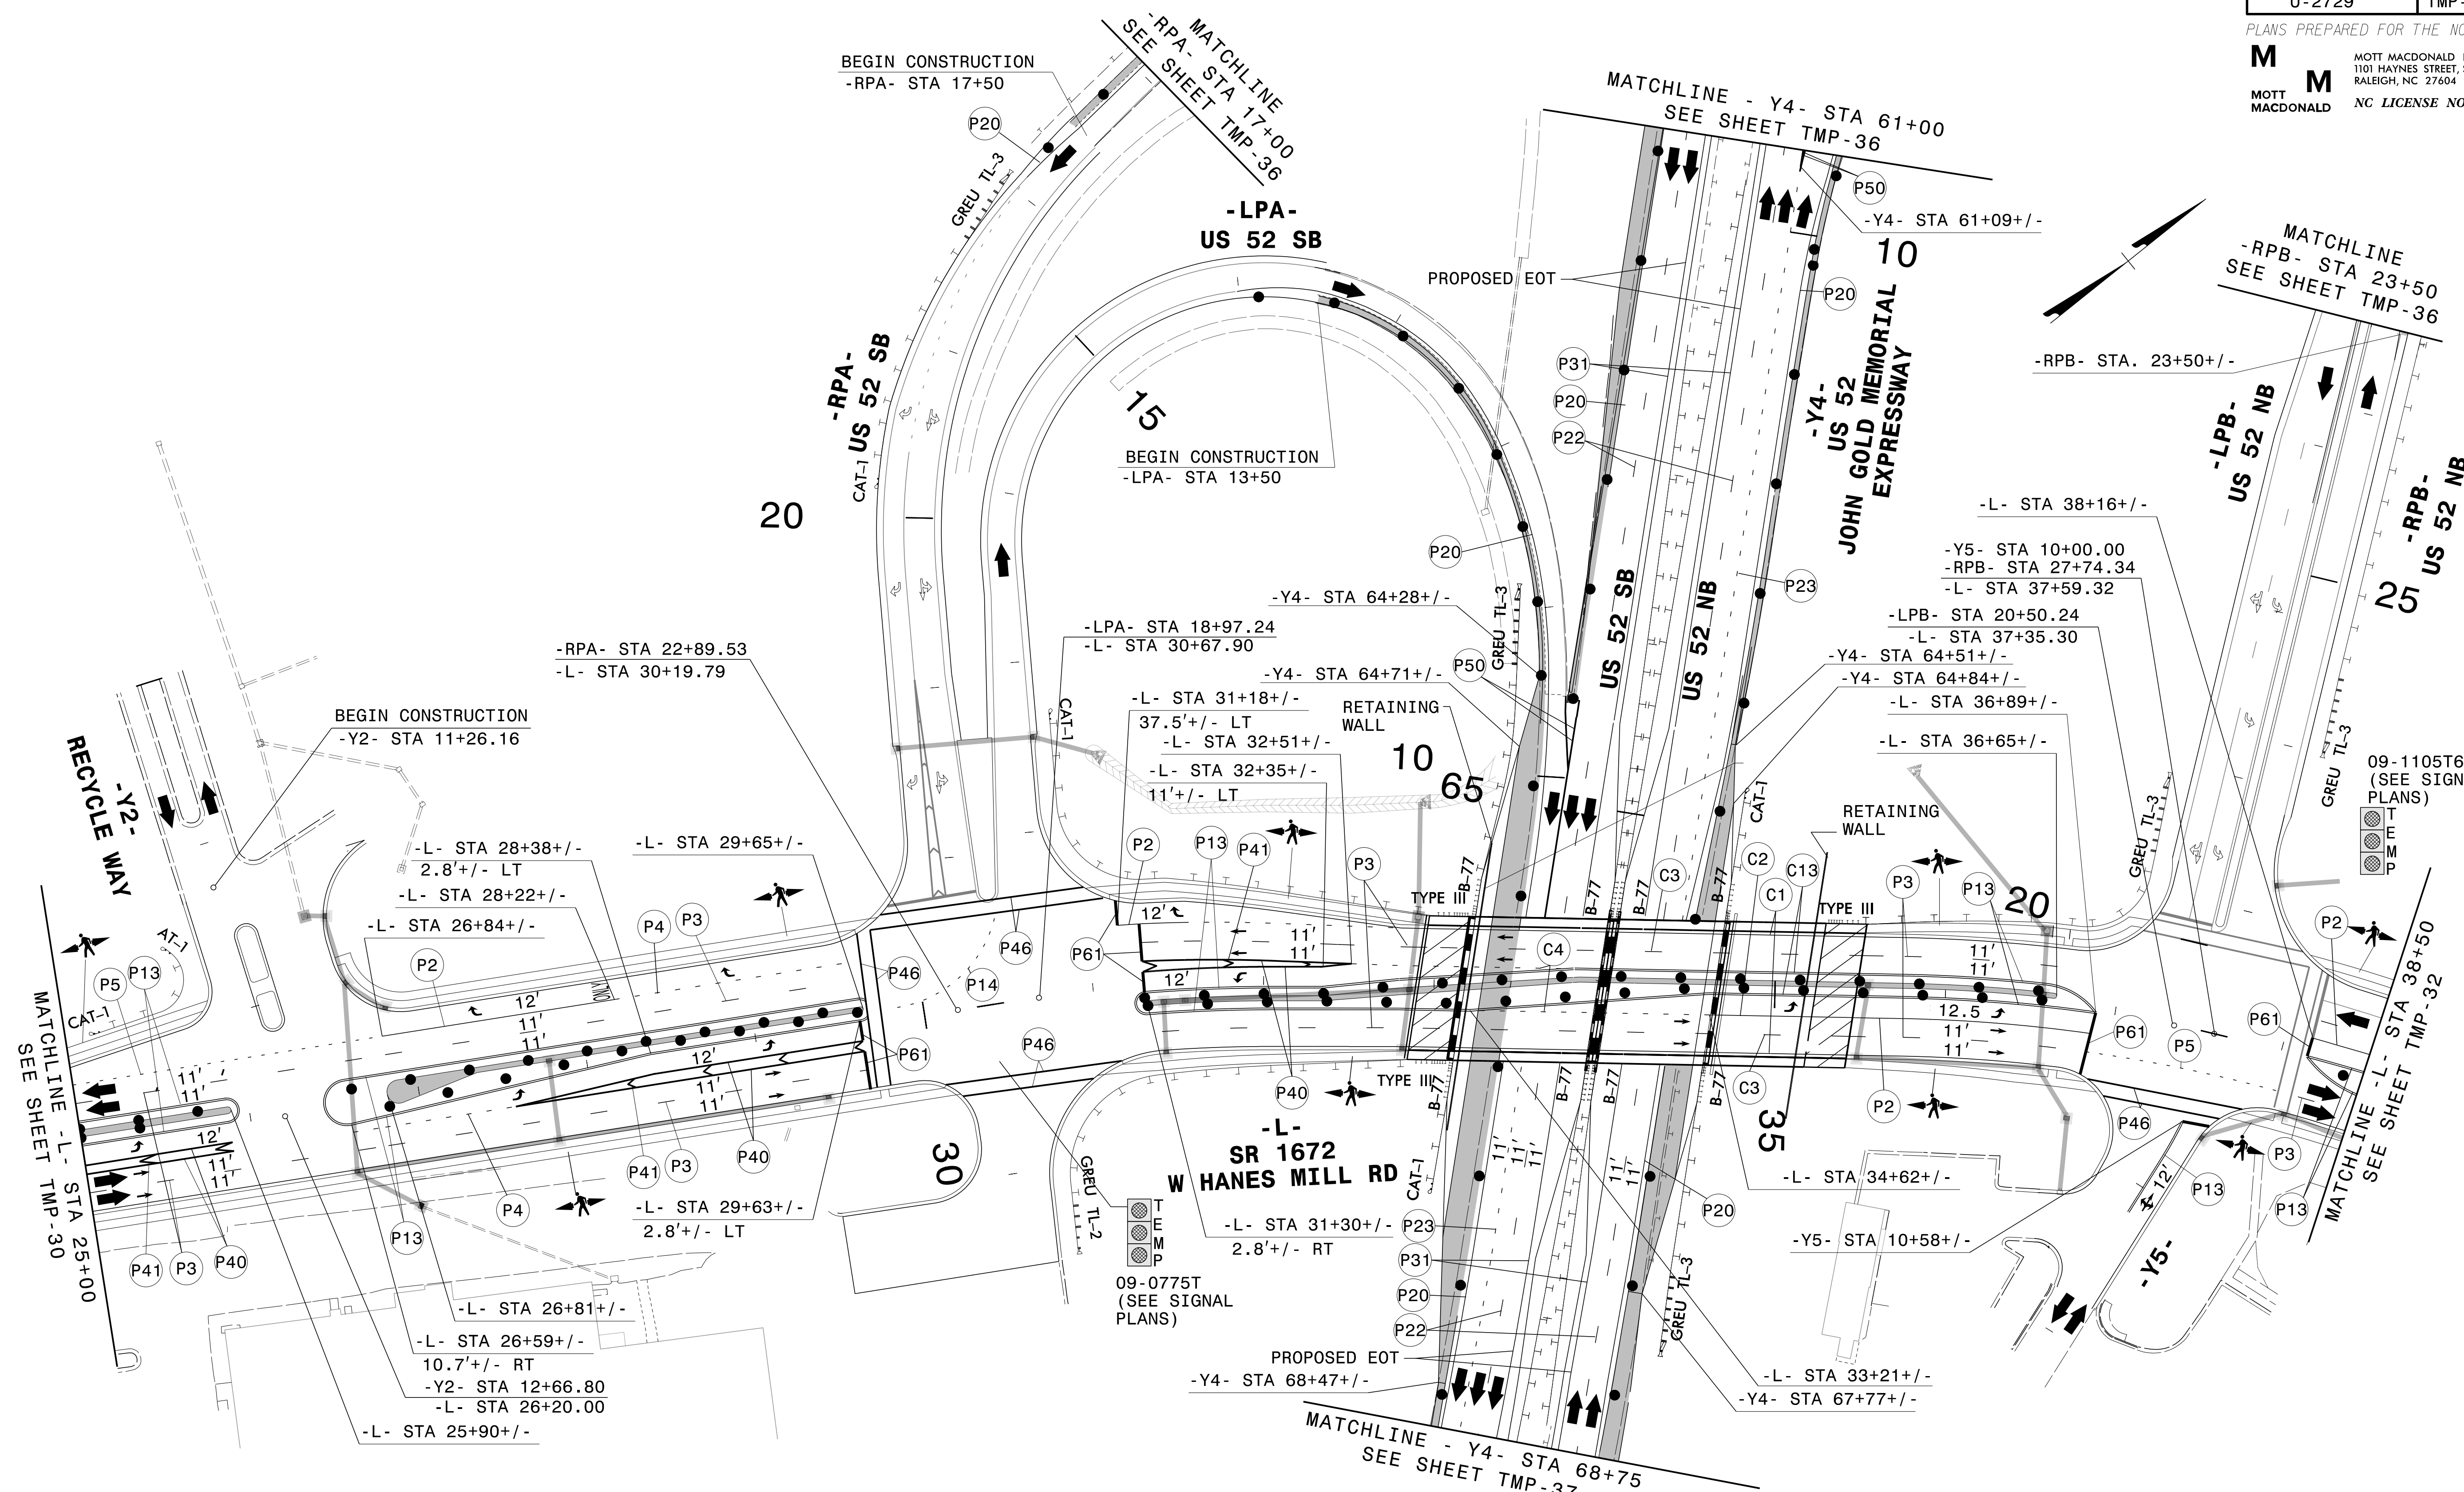


2/21/2023  
 G:\308350\_DDC\2\ARC-U-2729\TrafficControl\Top\200\_295\_U-2729\_TC\_TMP-31\_Phase-6.dgn  
 User:ST086227

APPROVED: *Lori D. Stouchko*  
 DATE: \_\_\_\_\_  
 SEAL

09-0775T  
 (SEE SIGNAL PLANS)

DOCUMENT NOT CONSIDERED FINAL  
 UNLESS ALL SIGNATURES COMPLETED

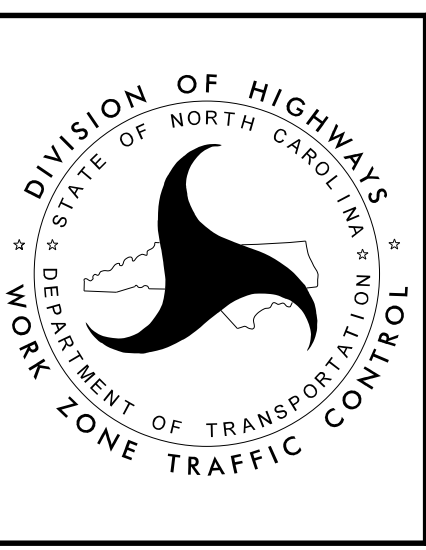

DIVISION OF HIGHWAYS  
 NORTH CAROLINA  
 DEPARTMENT OF TRANSPORTATION  
 WORK ZONE TRAFFIC CONTROL

TEMPORARY TRAFFIC CONTROL  
 PHASE VI DETAIL