


|                         |                |
|-------------------------|----------------|
| PROJECT REFERENCE NO.   | SHEET NO.      |
| U-2729                  | EC-15/CONST.-9 |
| RW SHEET NO.            |                |
| ROADWAY DESIGN ENGINEER |                |

THIS SHEET INCLUDED FOR -Y4- (U.S. 52) RESURFACING

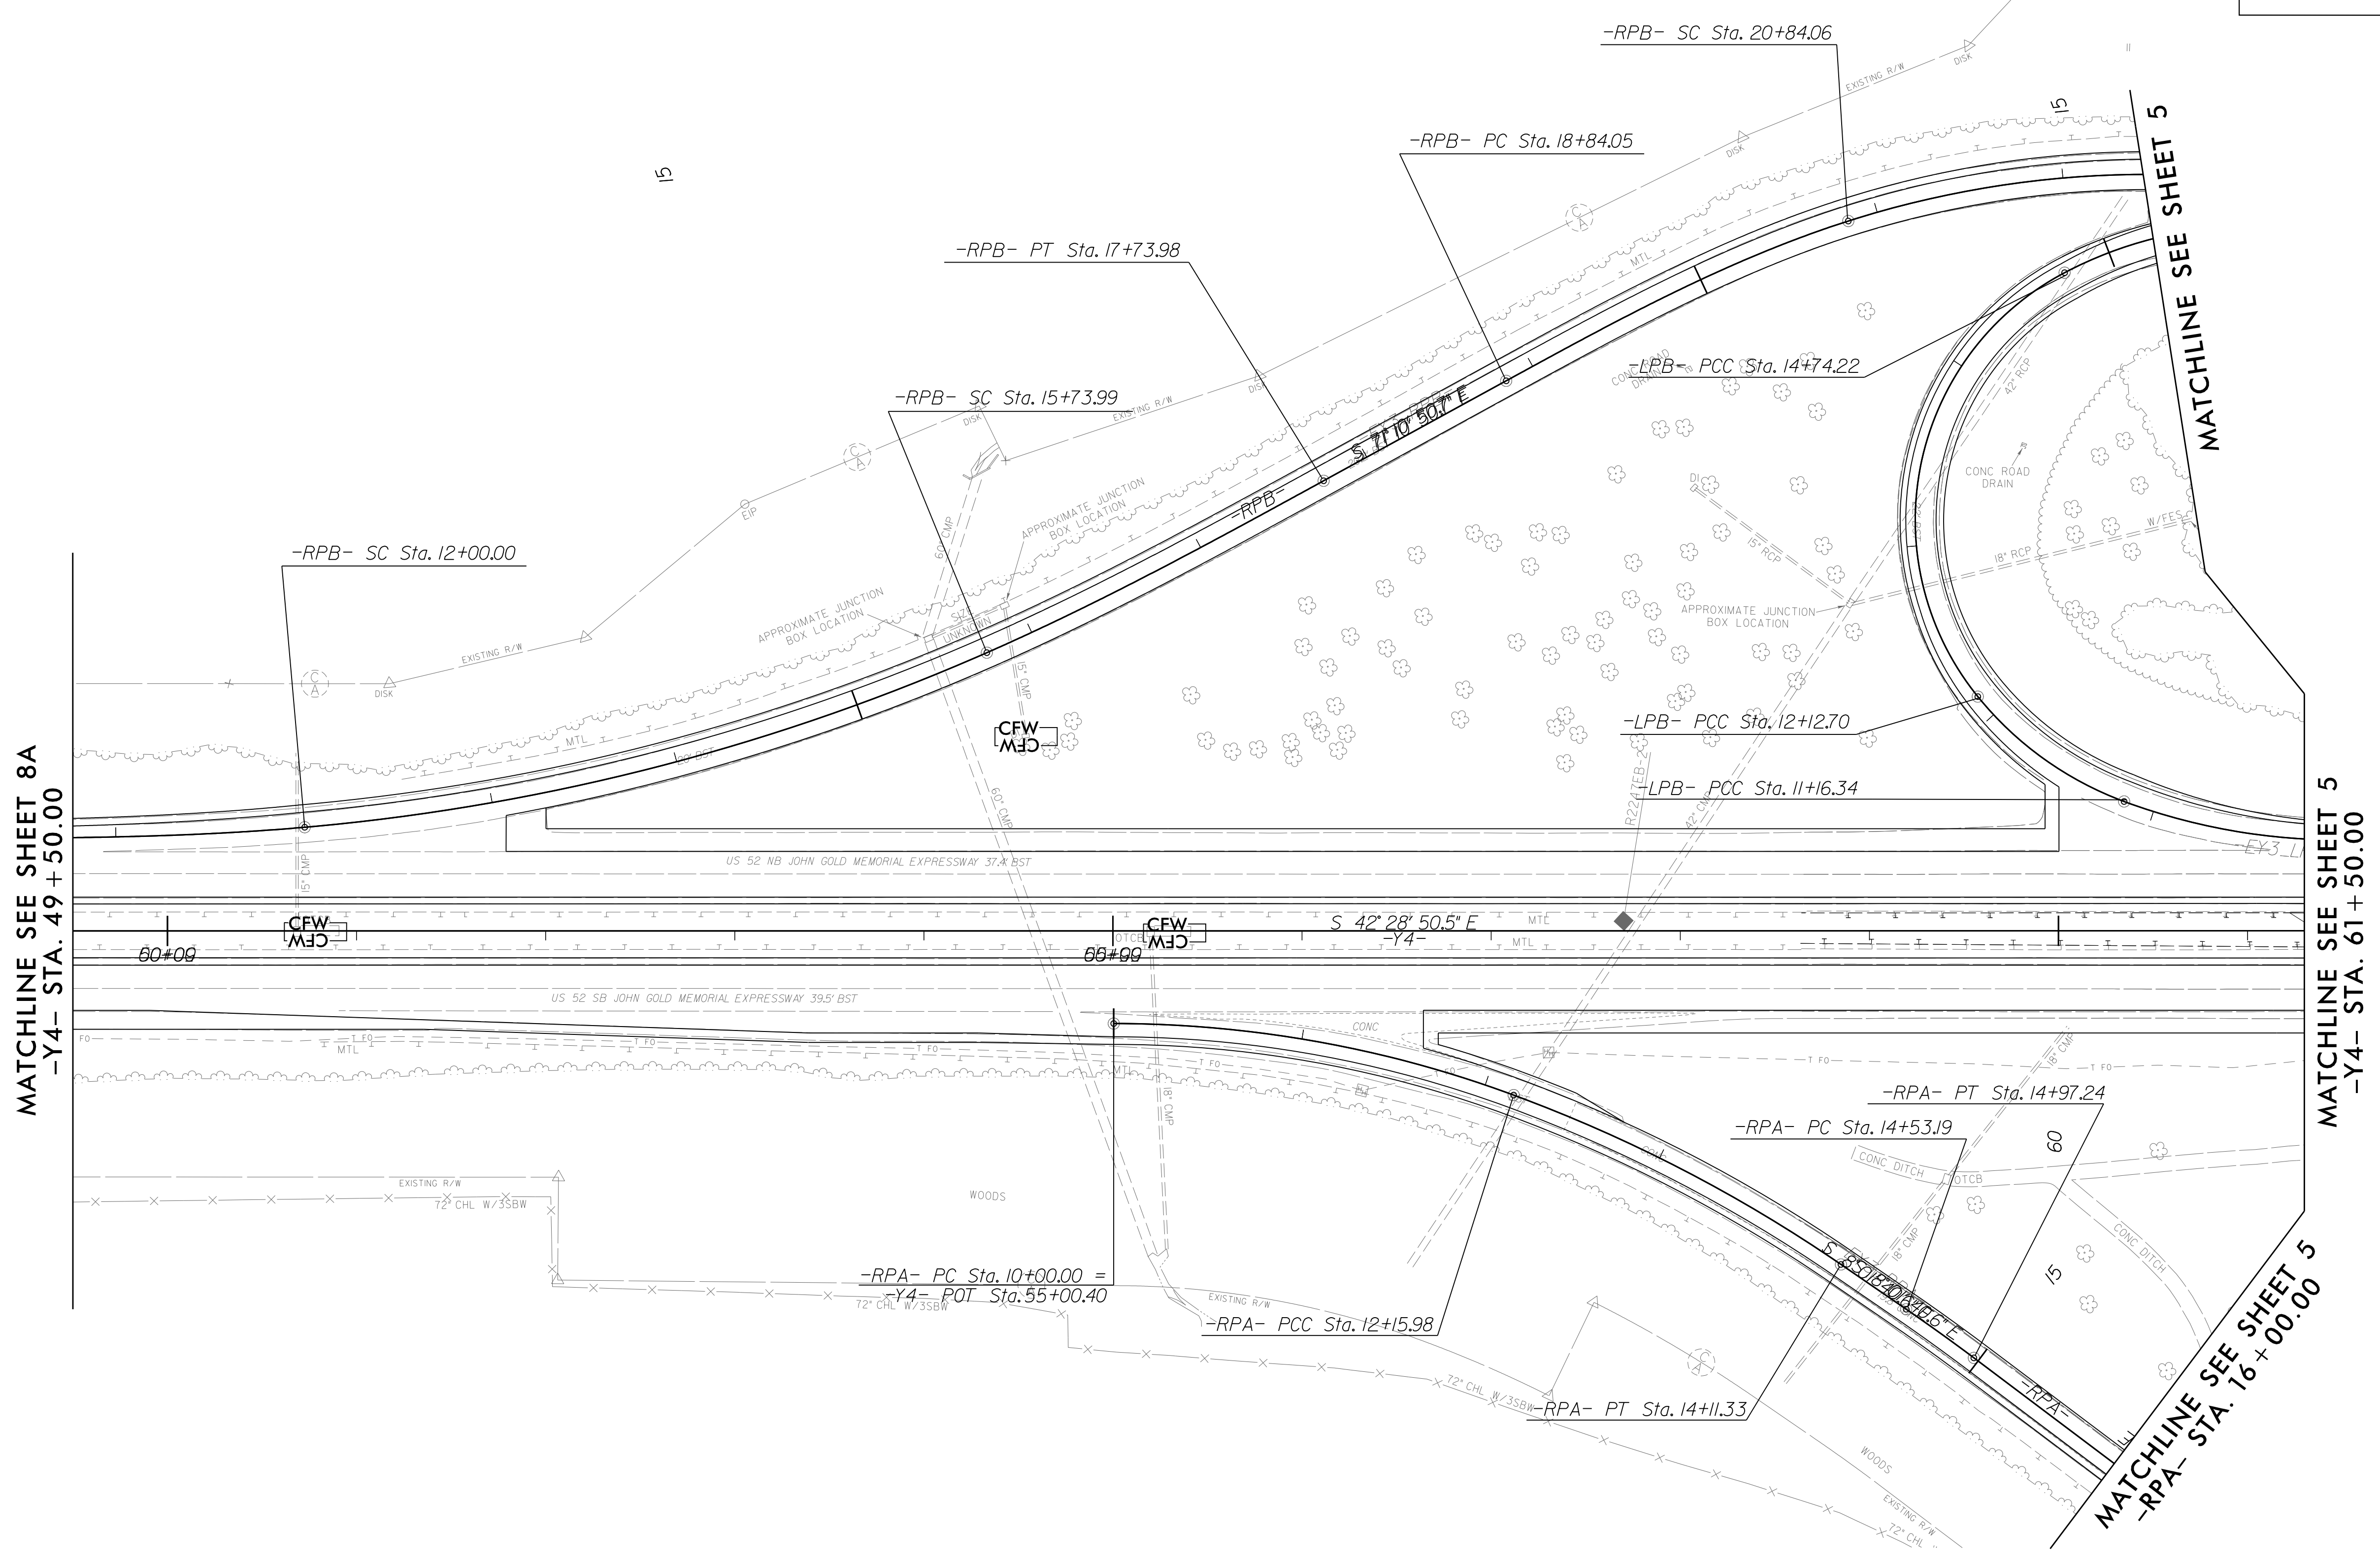

8/17/99

5/5/2023 EC\_PSH-F.dgn  
12:44:35 PM