
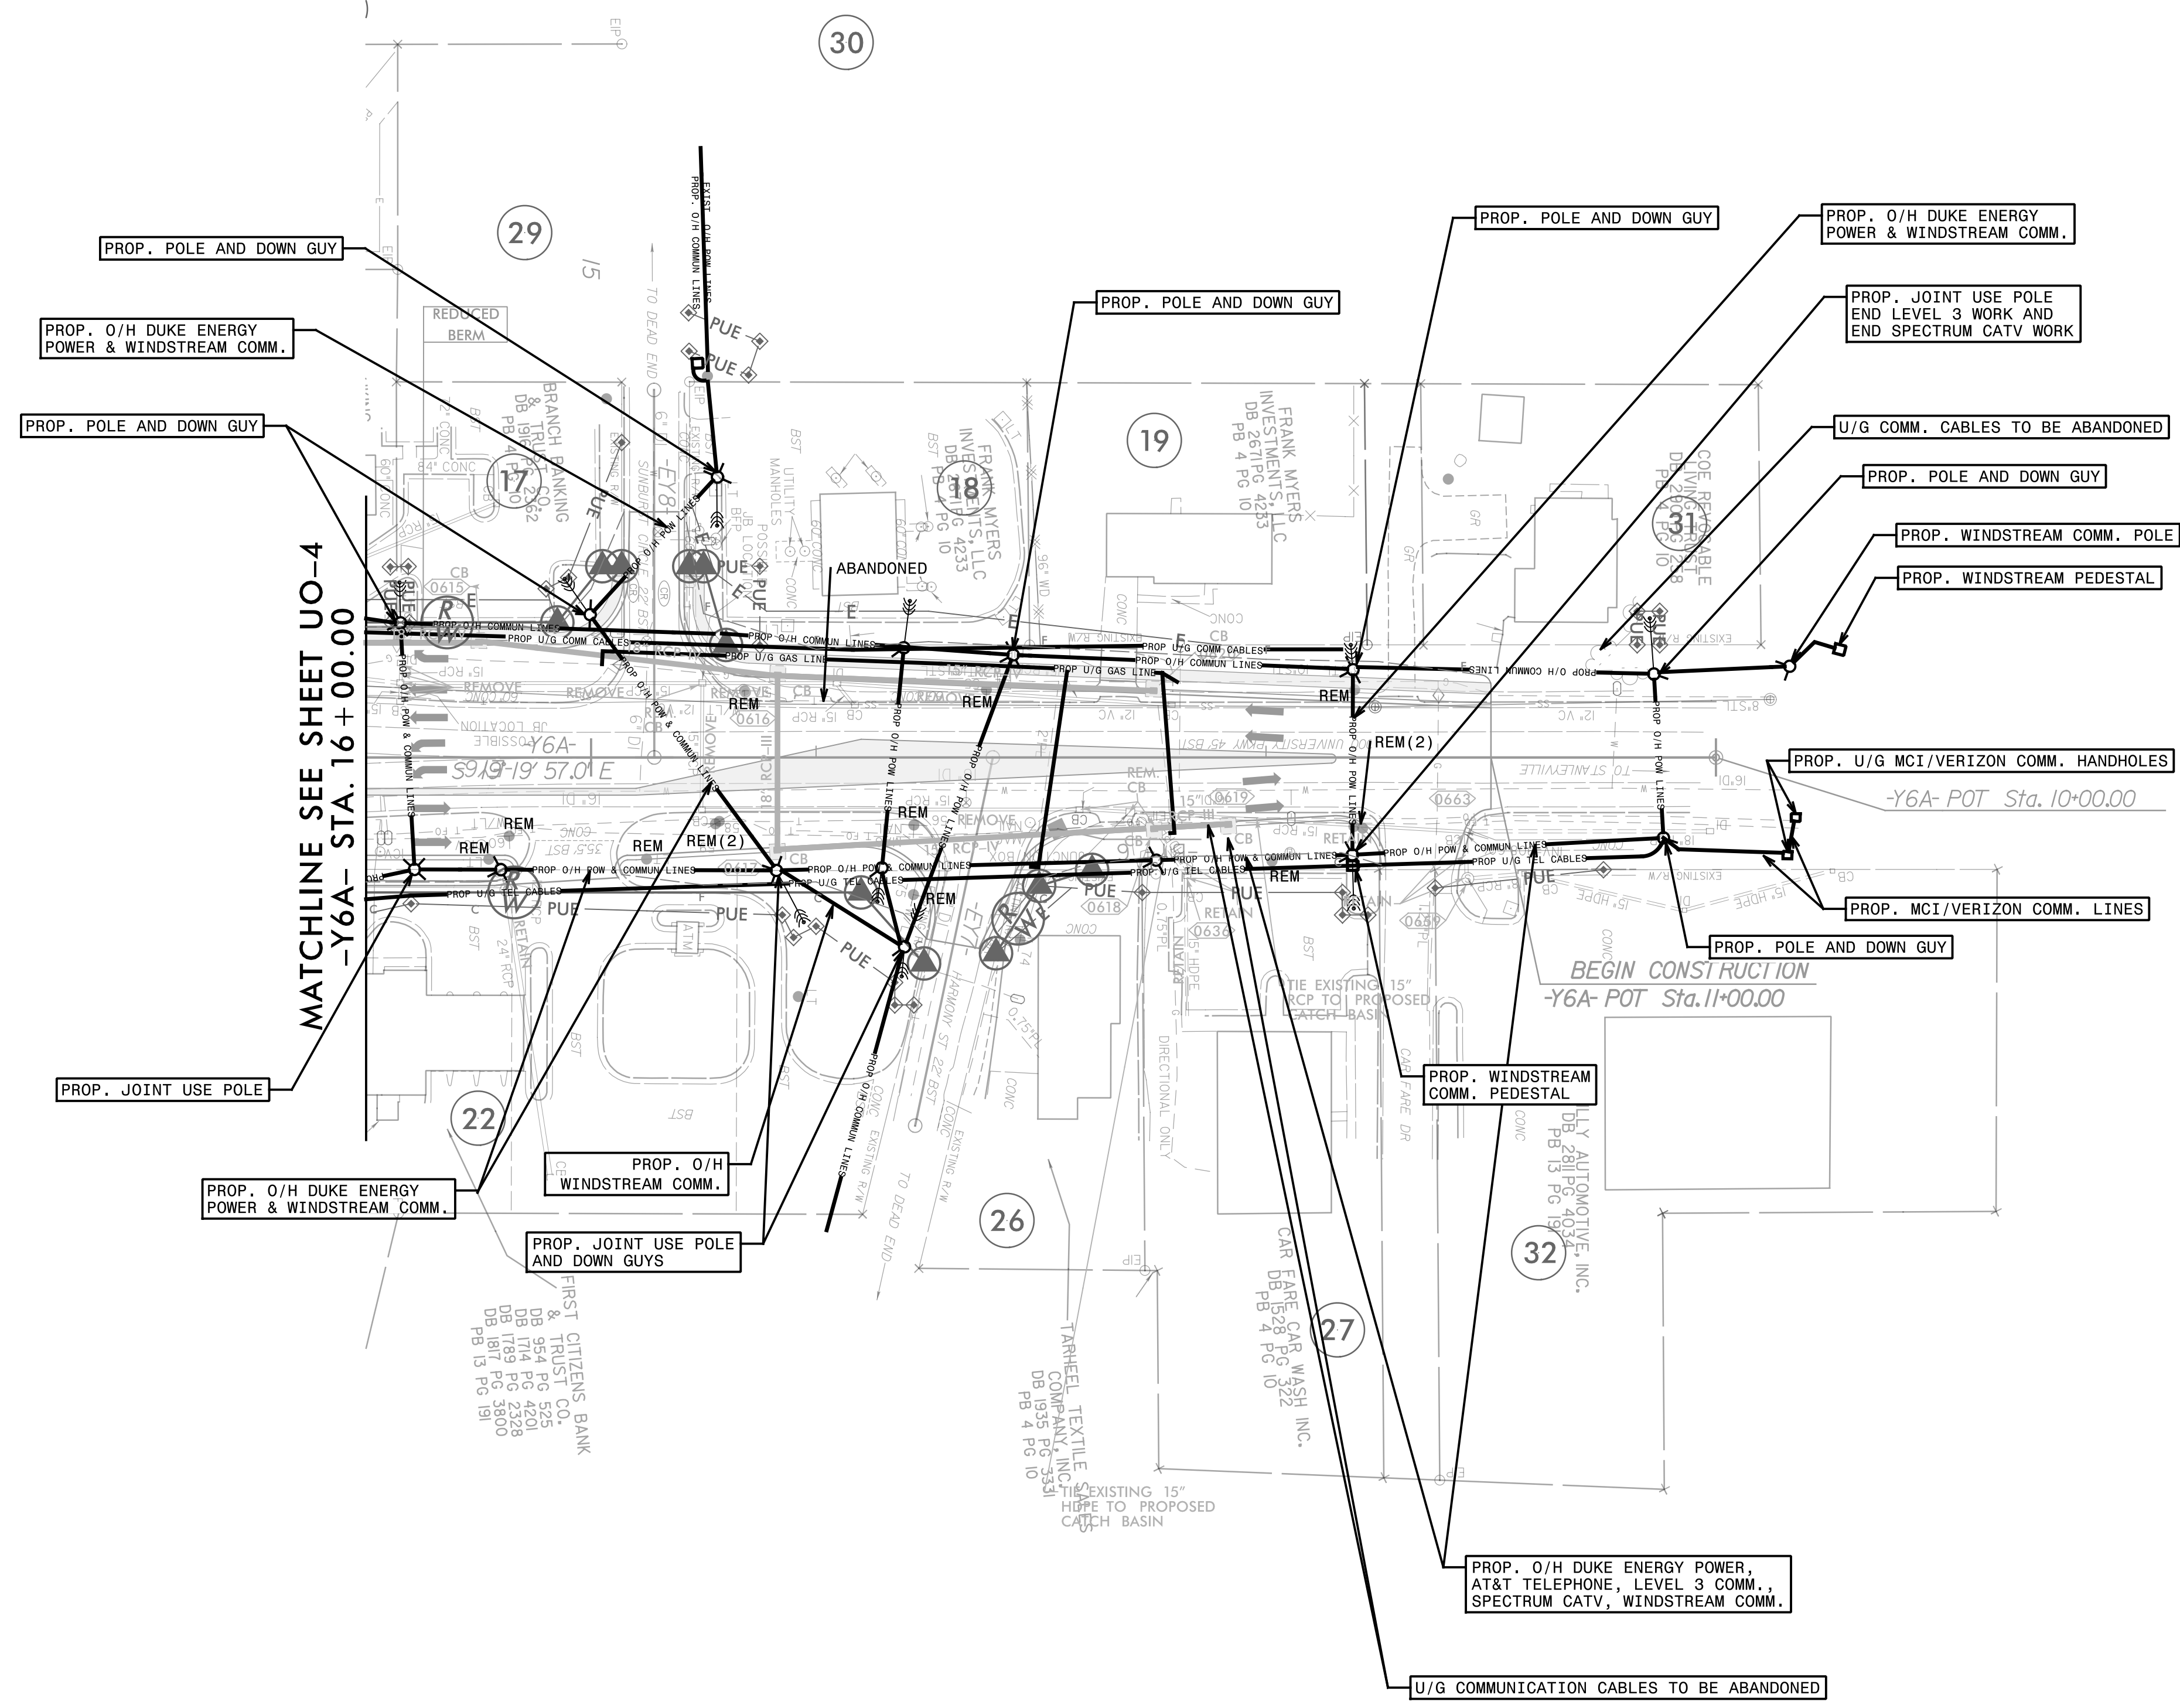


NOTE:
ALL PROPOSED UTILITY WORK
SHOWN ON THIS SHEET WILL
BE DONE BY OTHERS

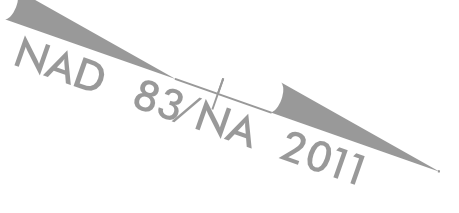

REVISIONS

8/17/99

I:\05\11AM\Projects\Hatch_Mott_MacDonald-3160\1\U-2729\CADD\U-2729_r.dwg-utl_Ub0.dgn