



6/23/16

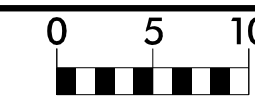

PROJ. REFERENCE NO.	SHEET NO.
U-2729	X-19

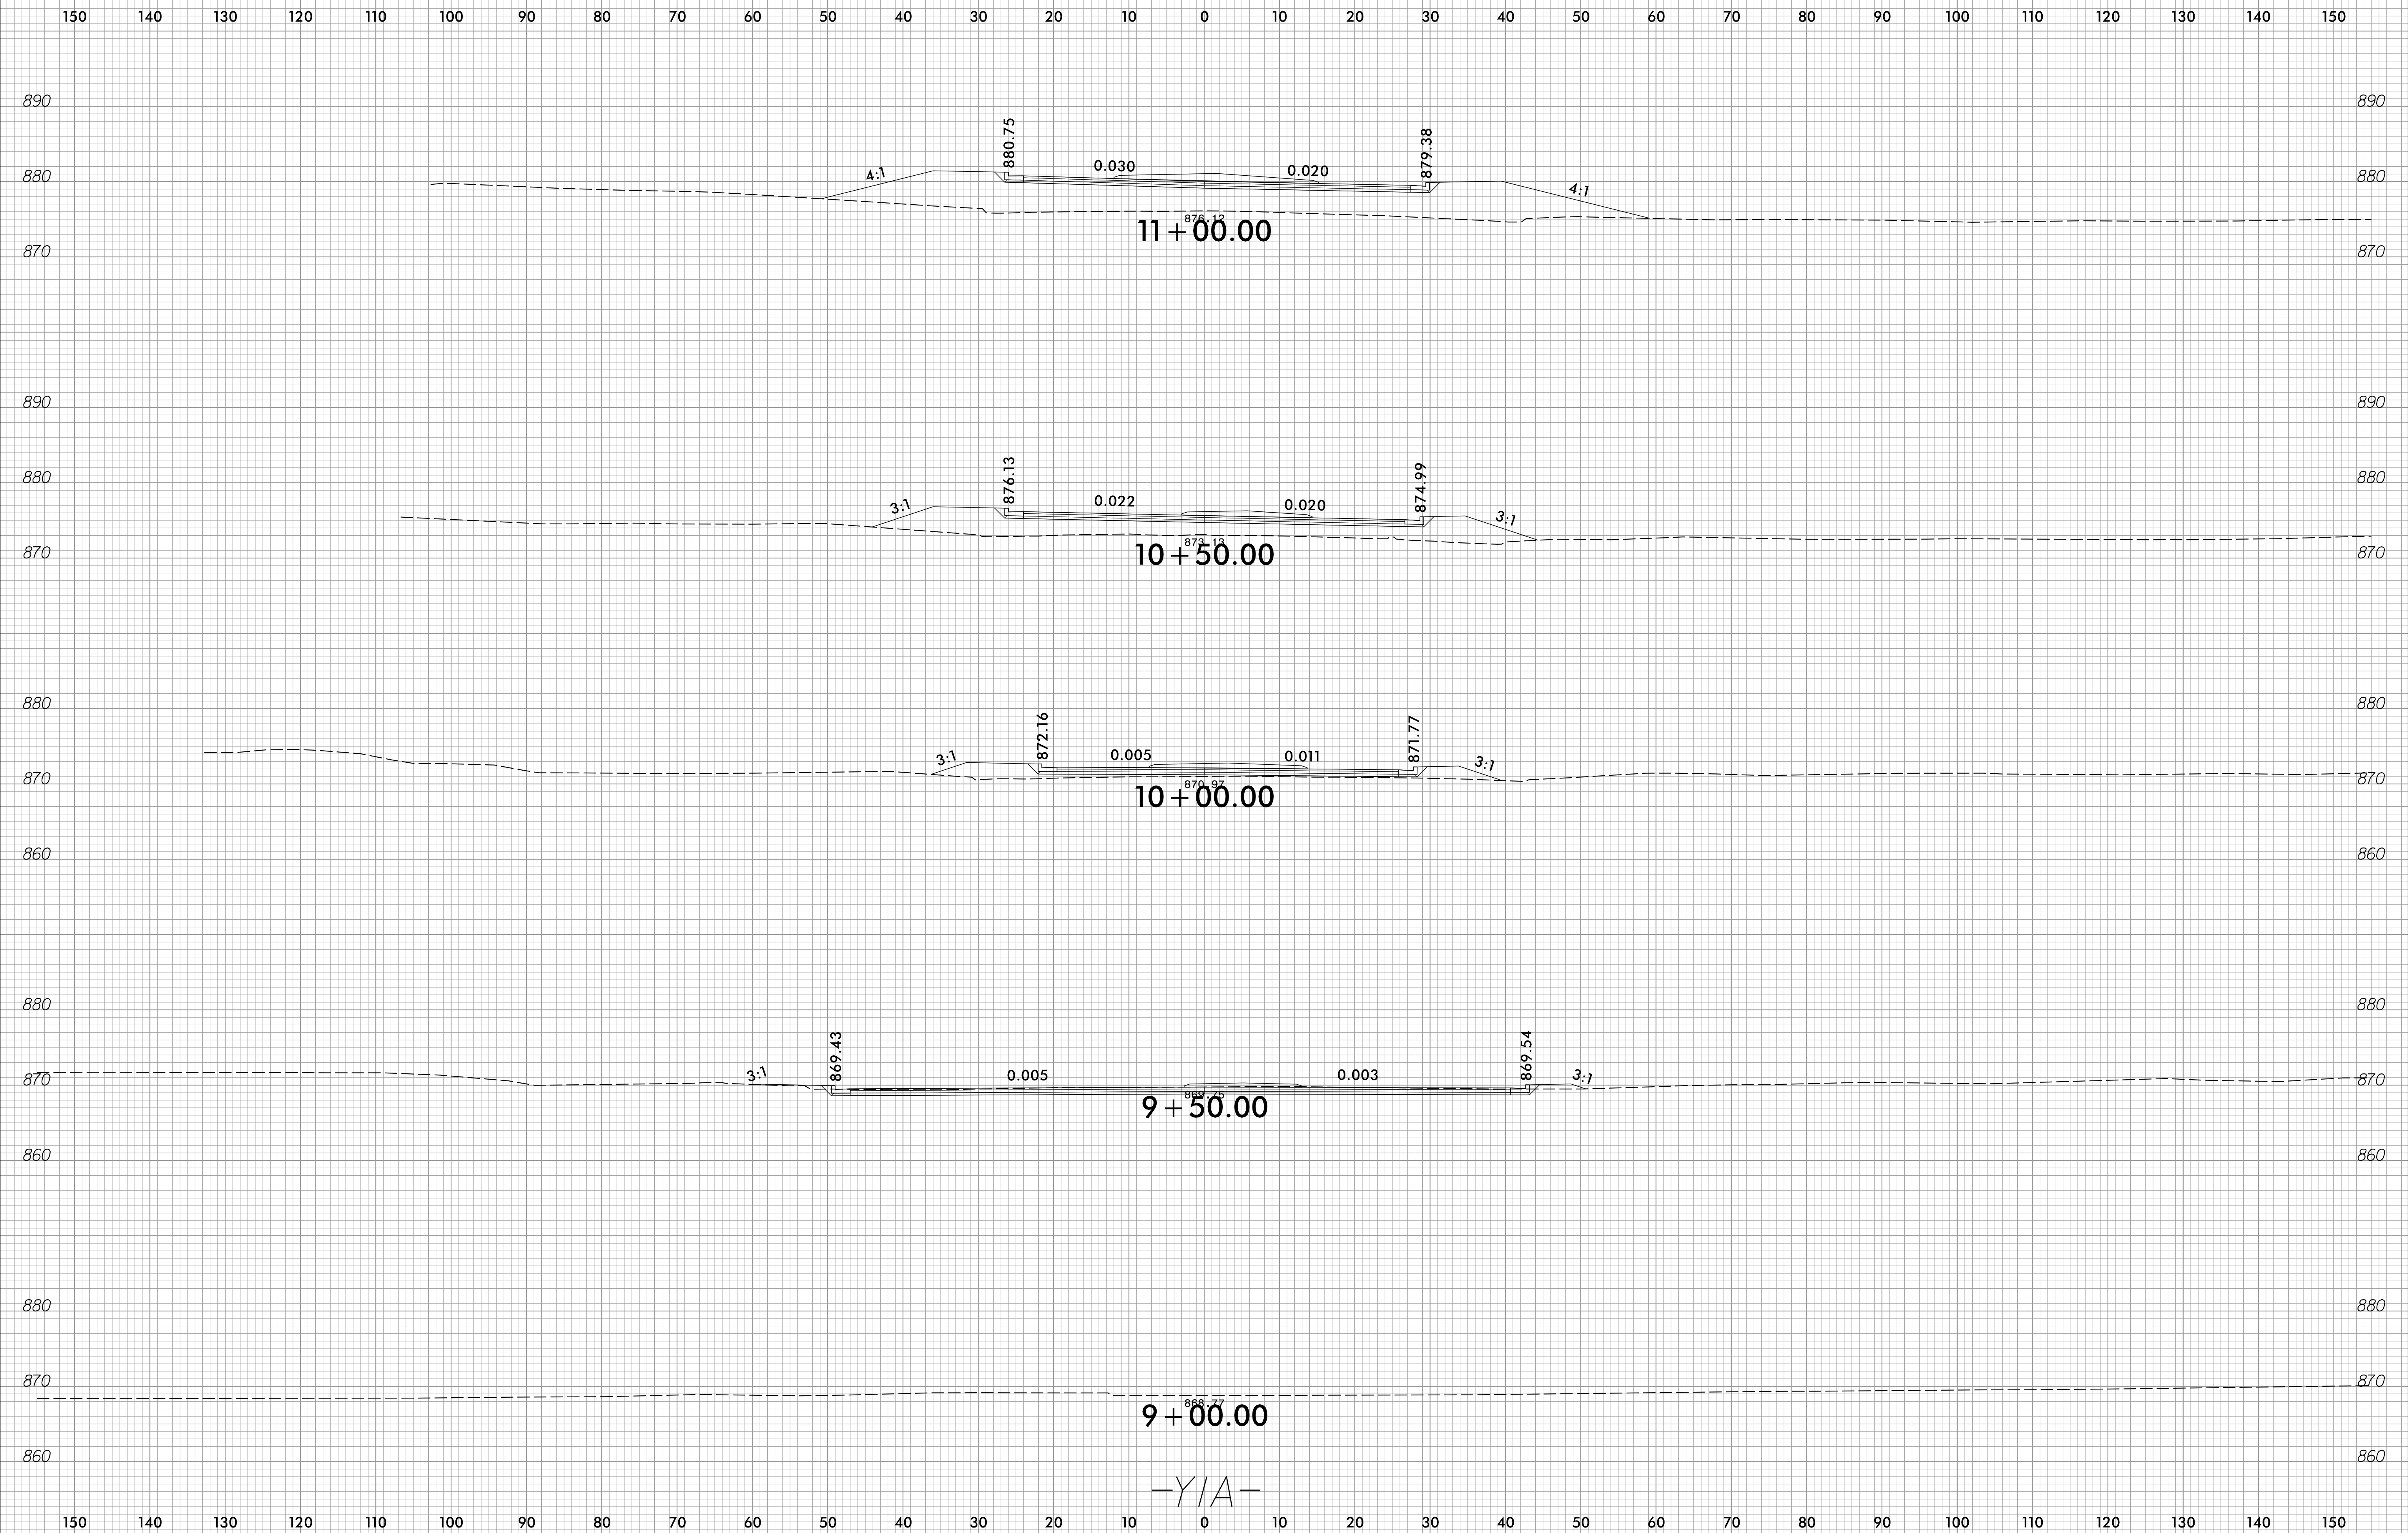

3/9/2023  
C:\Users\jguy\OneDrive\Xsc\Xp1\U-2729\_rdy\_XPL\_Y1A.dgn  
00K02517