

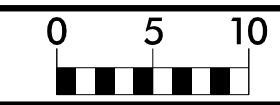
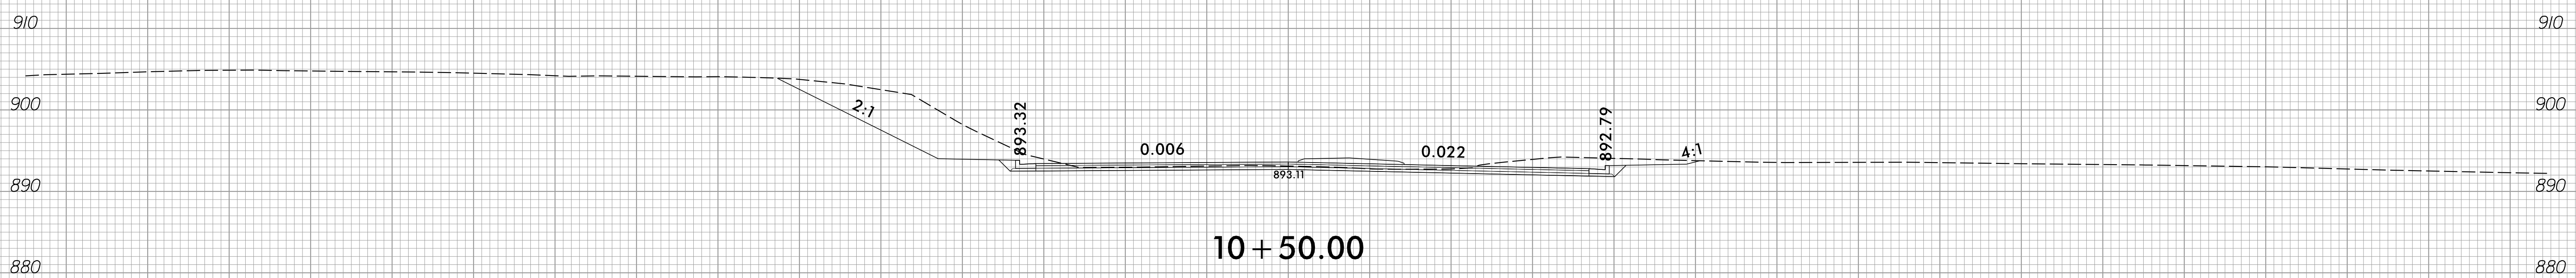


6/23/16

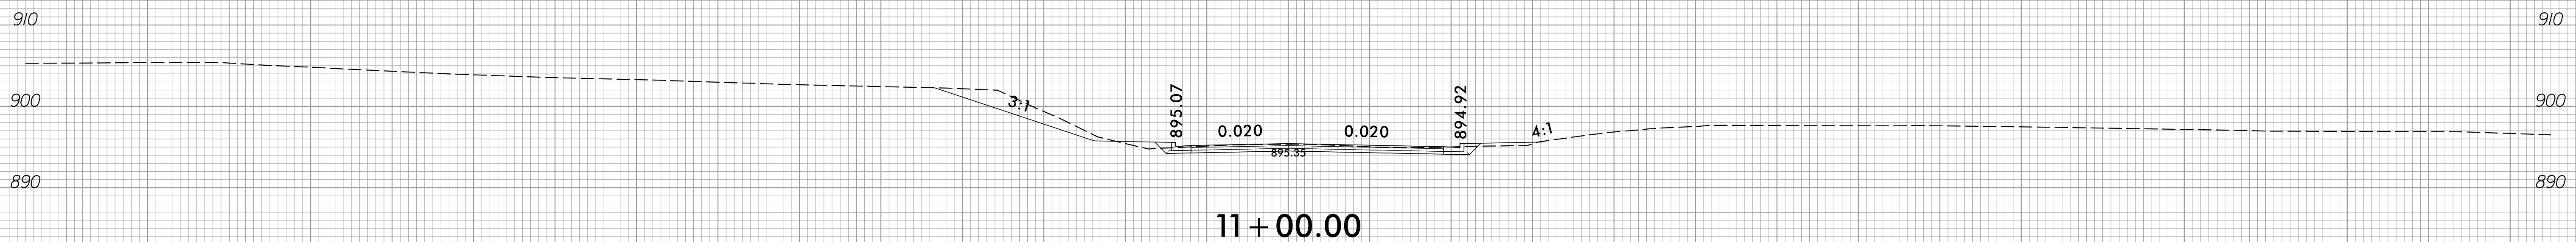

PROJ. REFERENCE NO.	SHEET NO.
U-2729	X-21

150 140 130 120 110 100 90 80 70 60 50 40 30 20 10 0 10 20 30 40 50 60 70 80 90 100 110 120 130 140 150

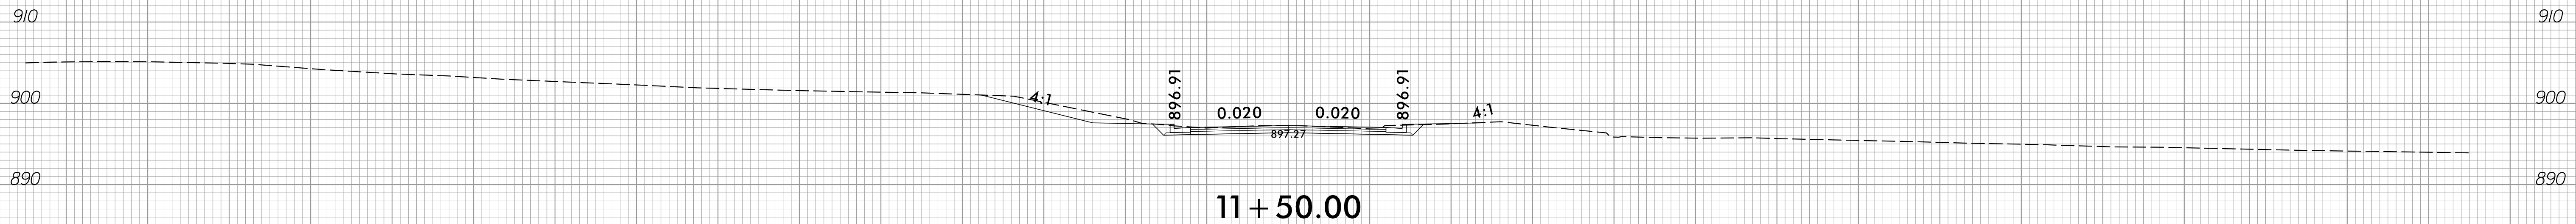

-YIB-

3/9/2023  
 C:\Users\jguy\OneDrive\Xsc\Xpl\U-2729\_rdy\_XPL\_YIB.dgn  
 00K02317

150 140 130 120 110 100 90 80 70 60 50 40 30 20 10 0 10 20 30 40 50 60 70 80 90 100 110 120 130 140 150