



6/23/16

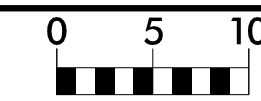

PROJ. REFERENCE NO.	SHEET NO.
U-2729	X-30

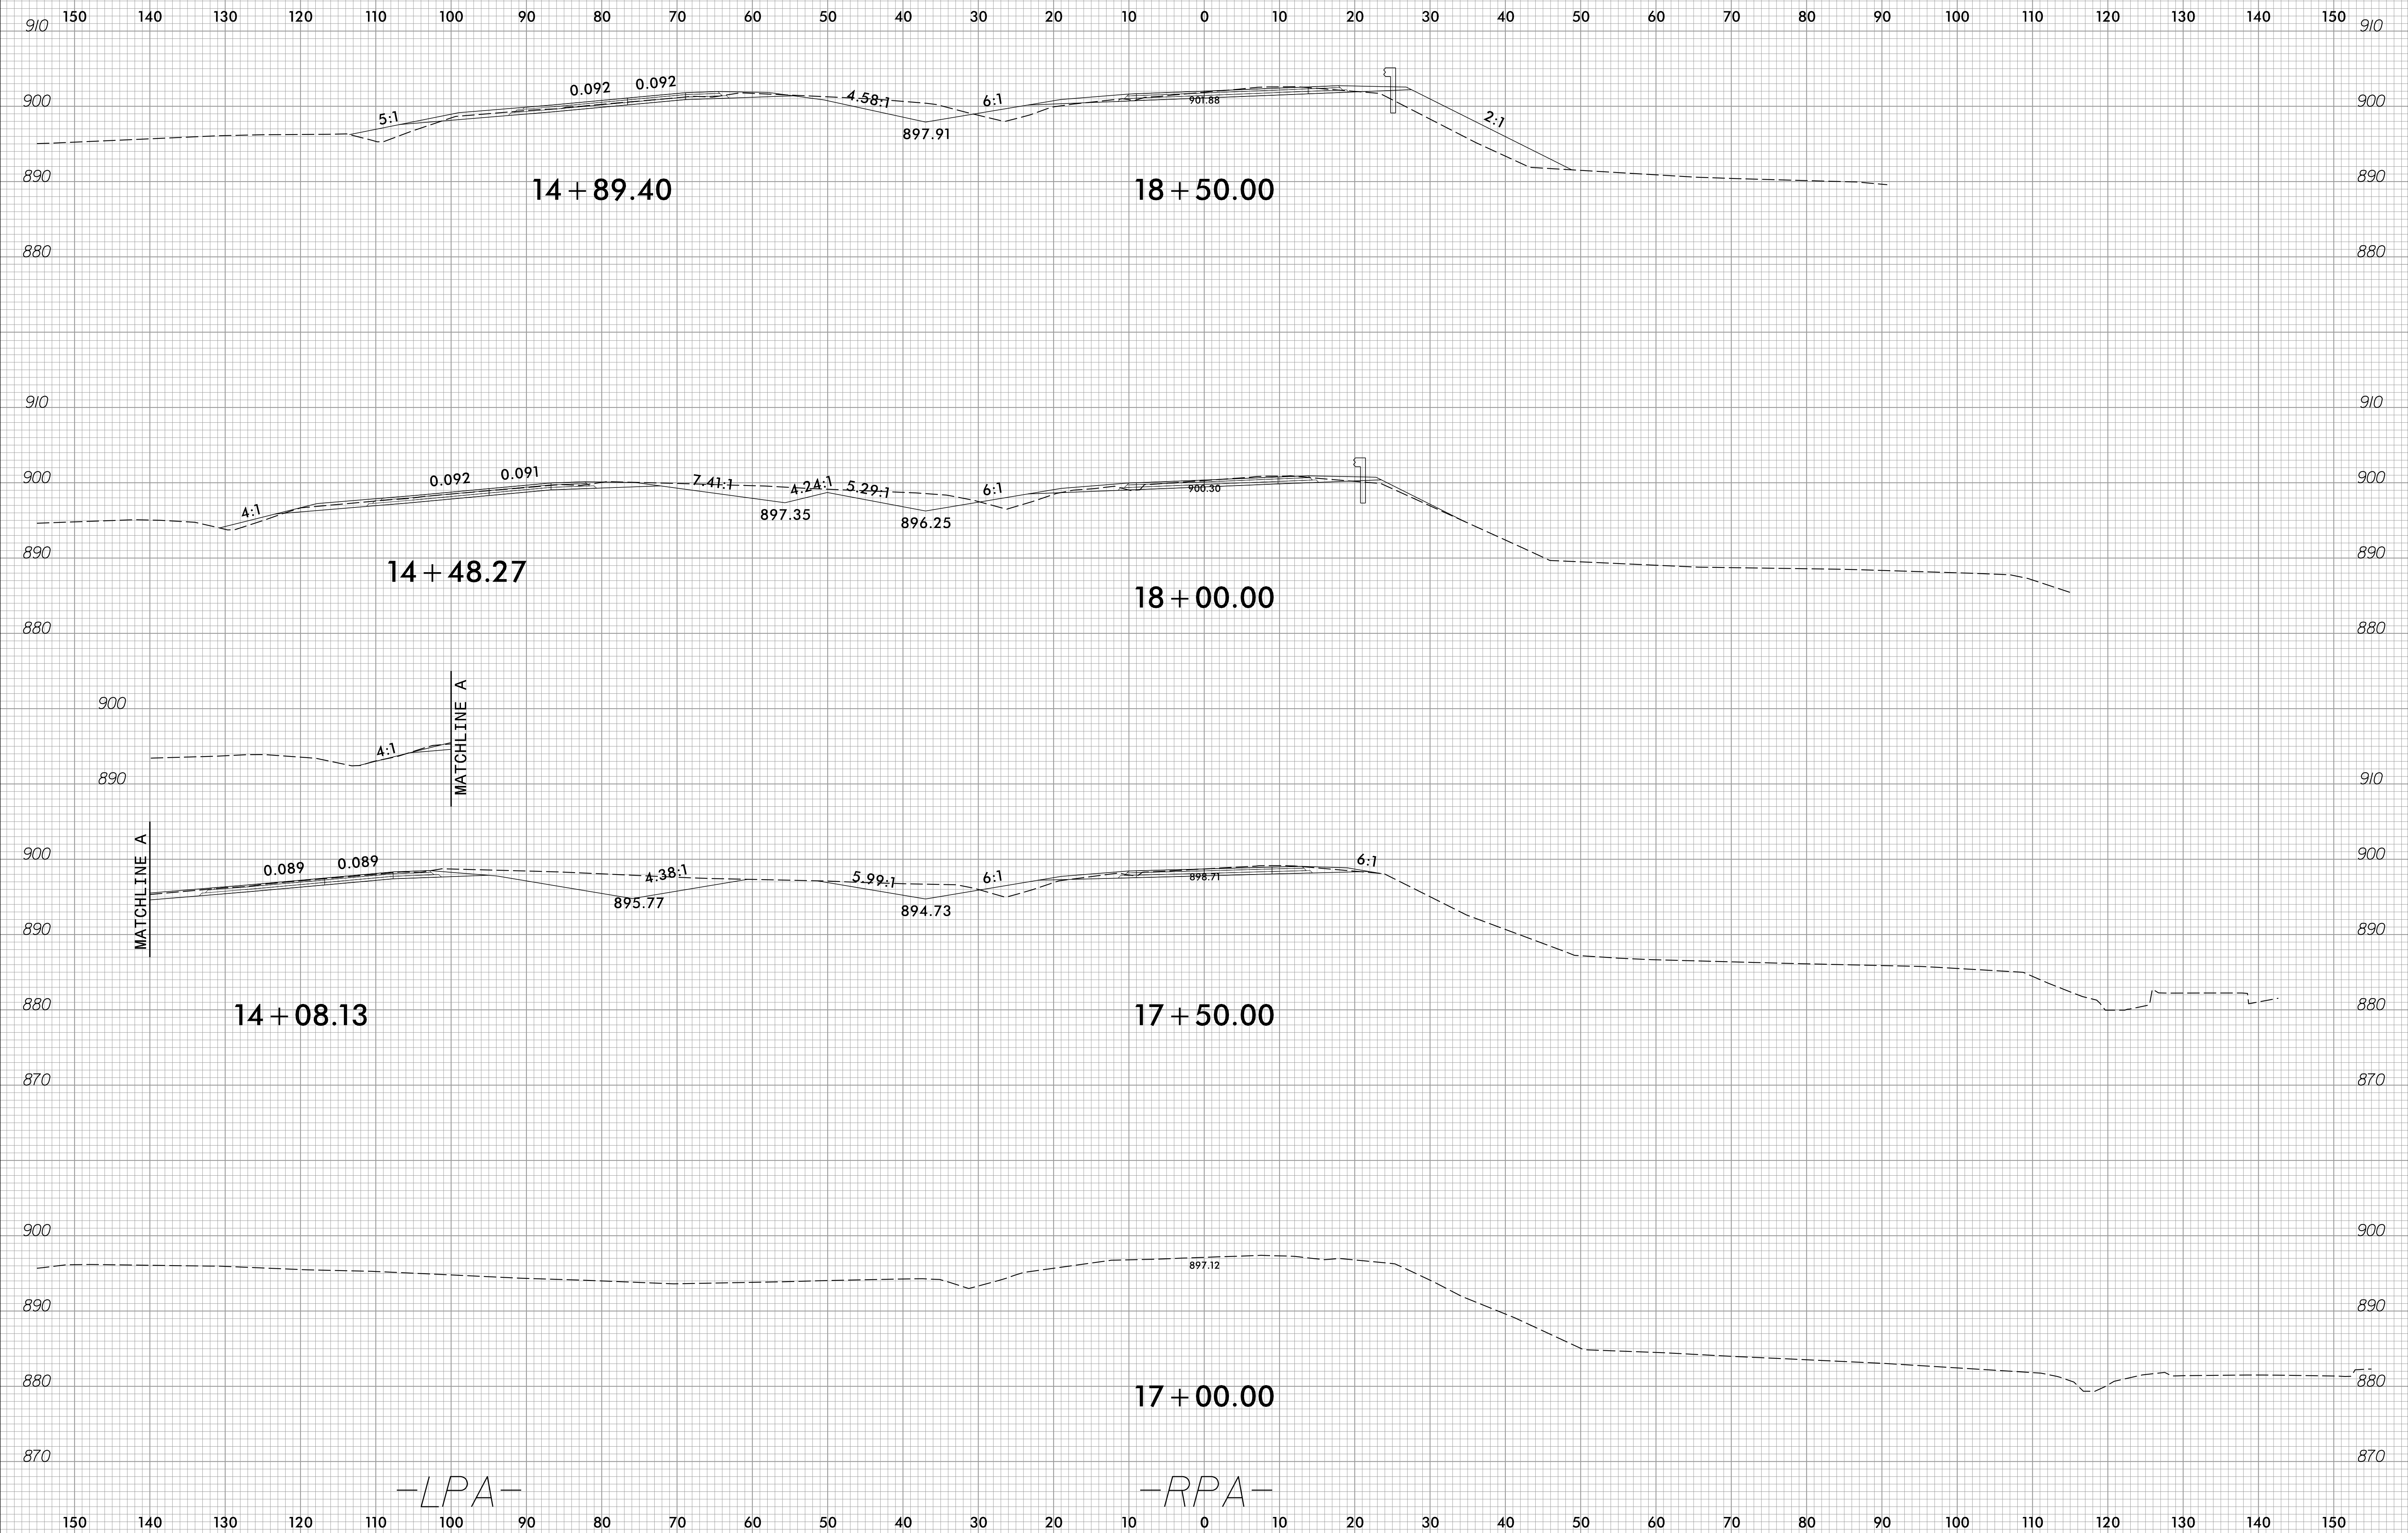

3/9/2023
C:\Users\jguy\OneDrive\Xsc\Xp1\U-2729_r.dwg_XPL_RPALFA.dgn
00K02317