



6/23/16

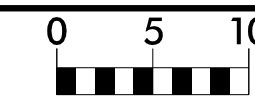

PROJ. REFERENCE NO.  
U-2729

SHEET NO.  
X-31

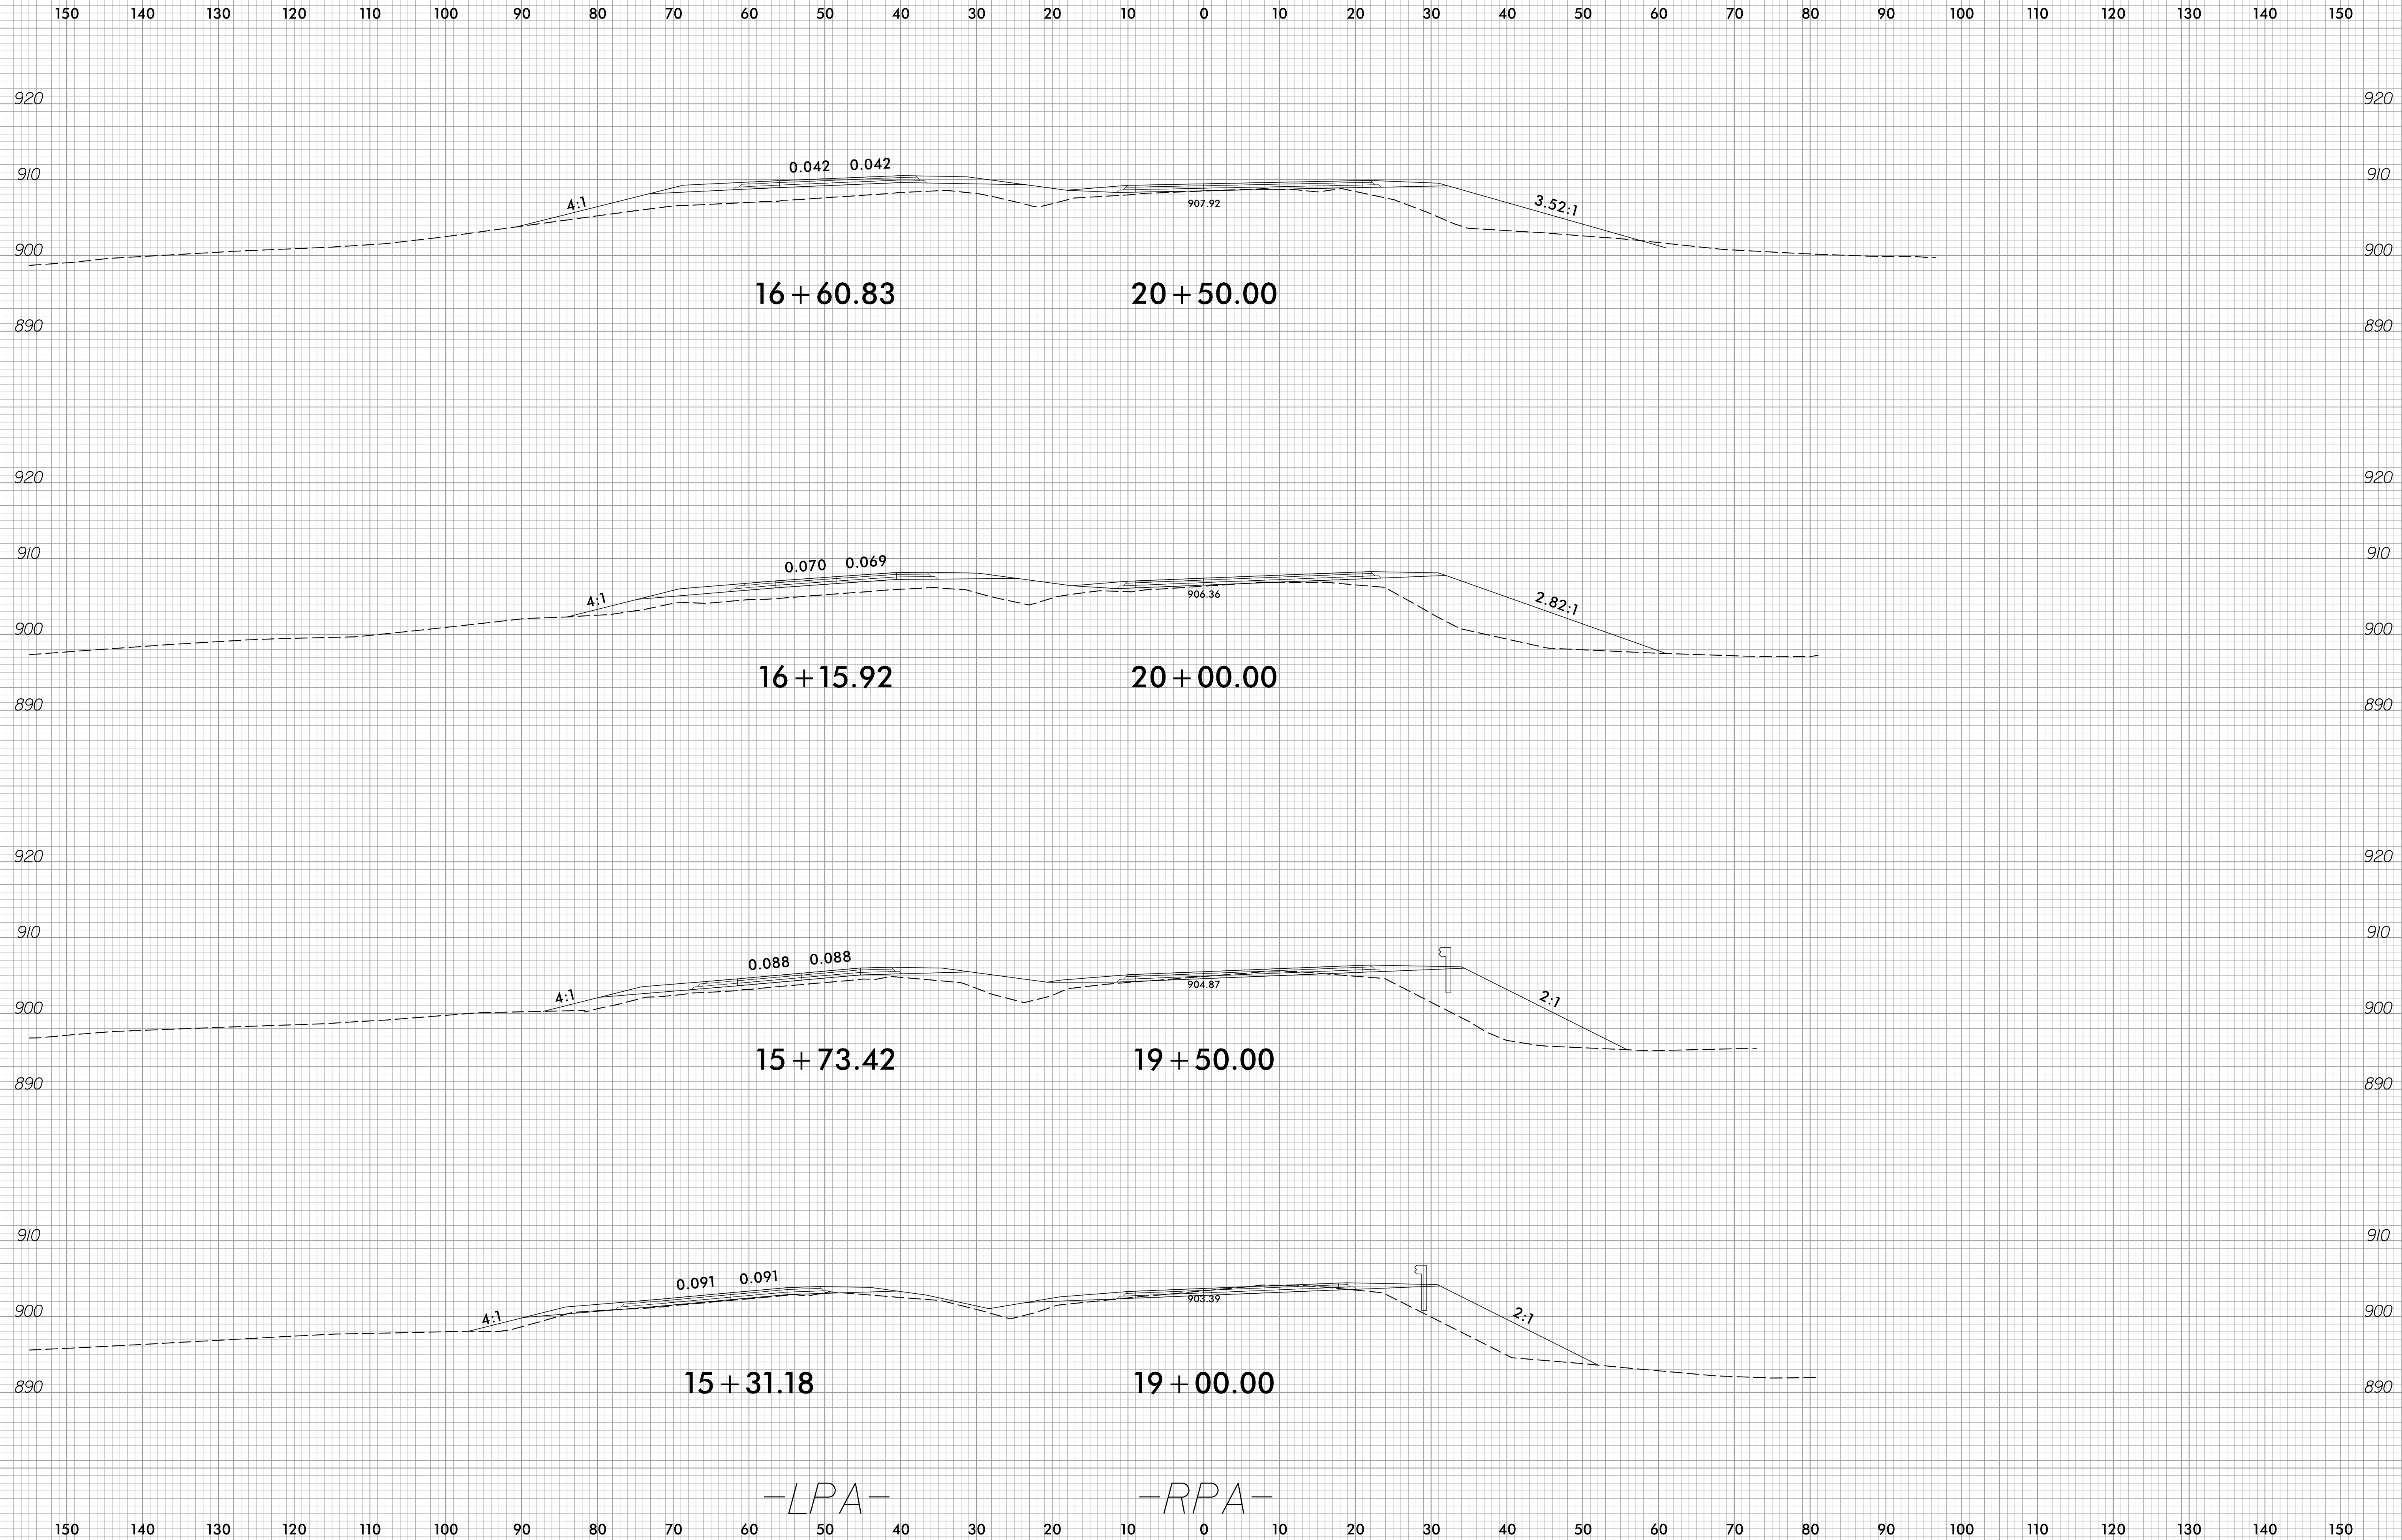

-LPA-

-RPA-

3/9/2023  
C:\Users\jgoy\OneDrive\Xsc\Xp1\U-2729\_rdy\_XPL\_RPALFA.dgn