



4/6/2023 12:02:03 PM P:\Raleigh\Projects\2018\Division 9 (Mott MacDonald)\U-2729\Structures\Drawings\Final\U2729_SMU_JT_330290.dgn

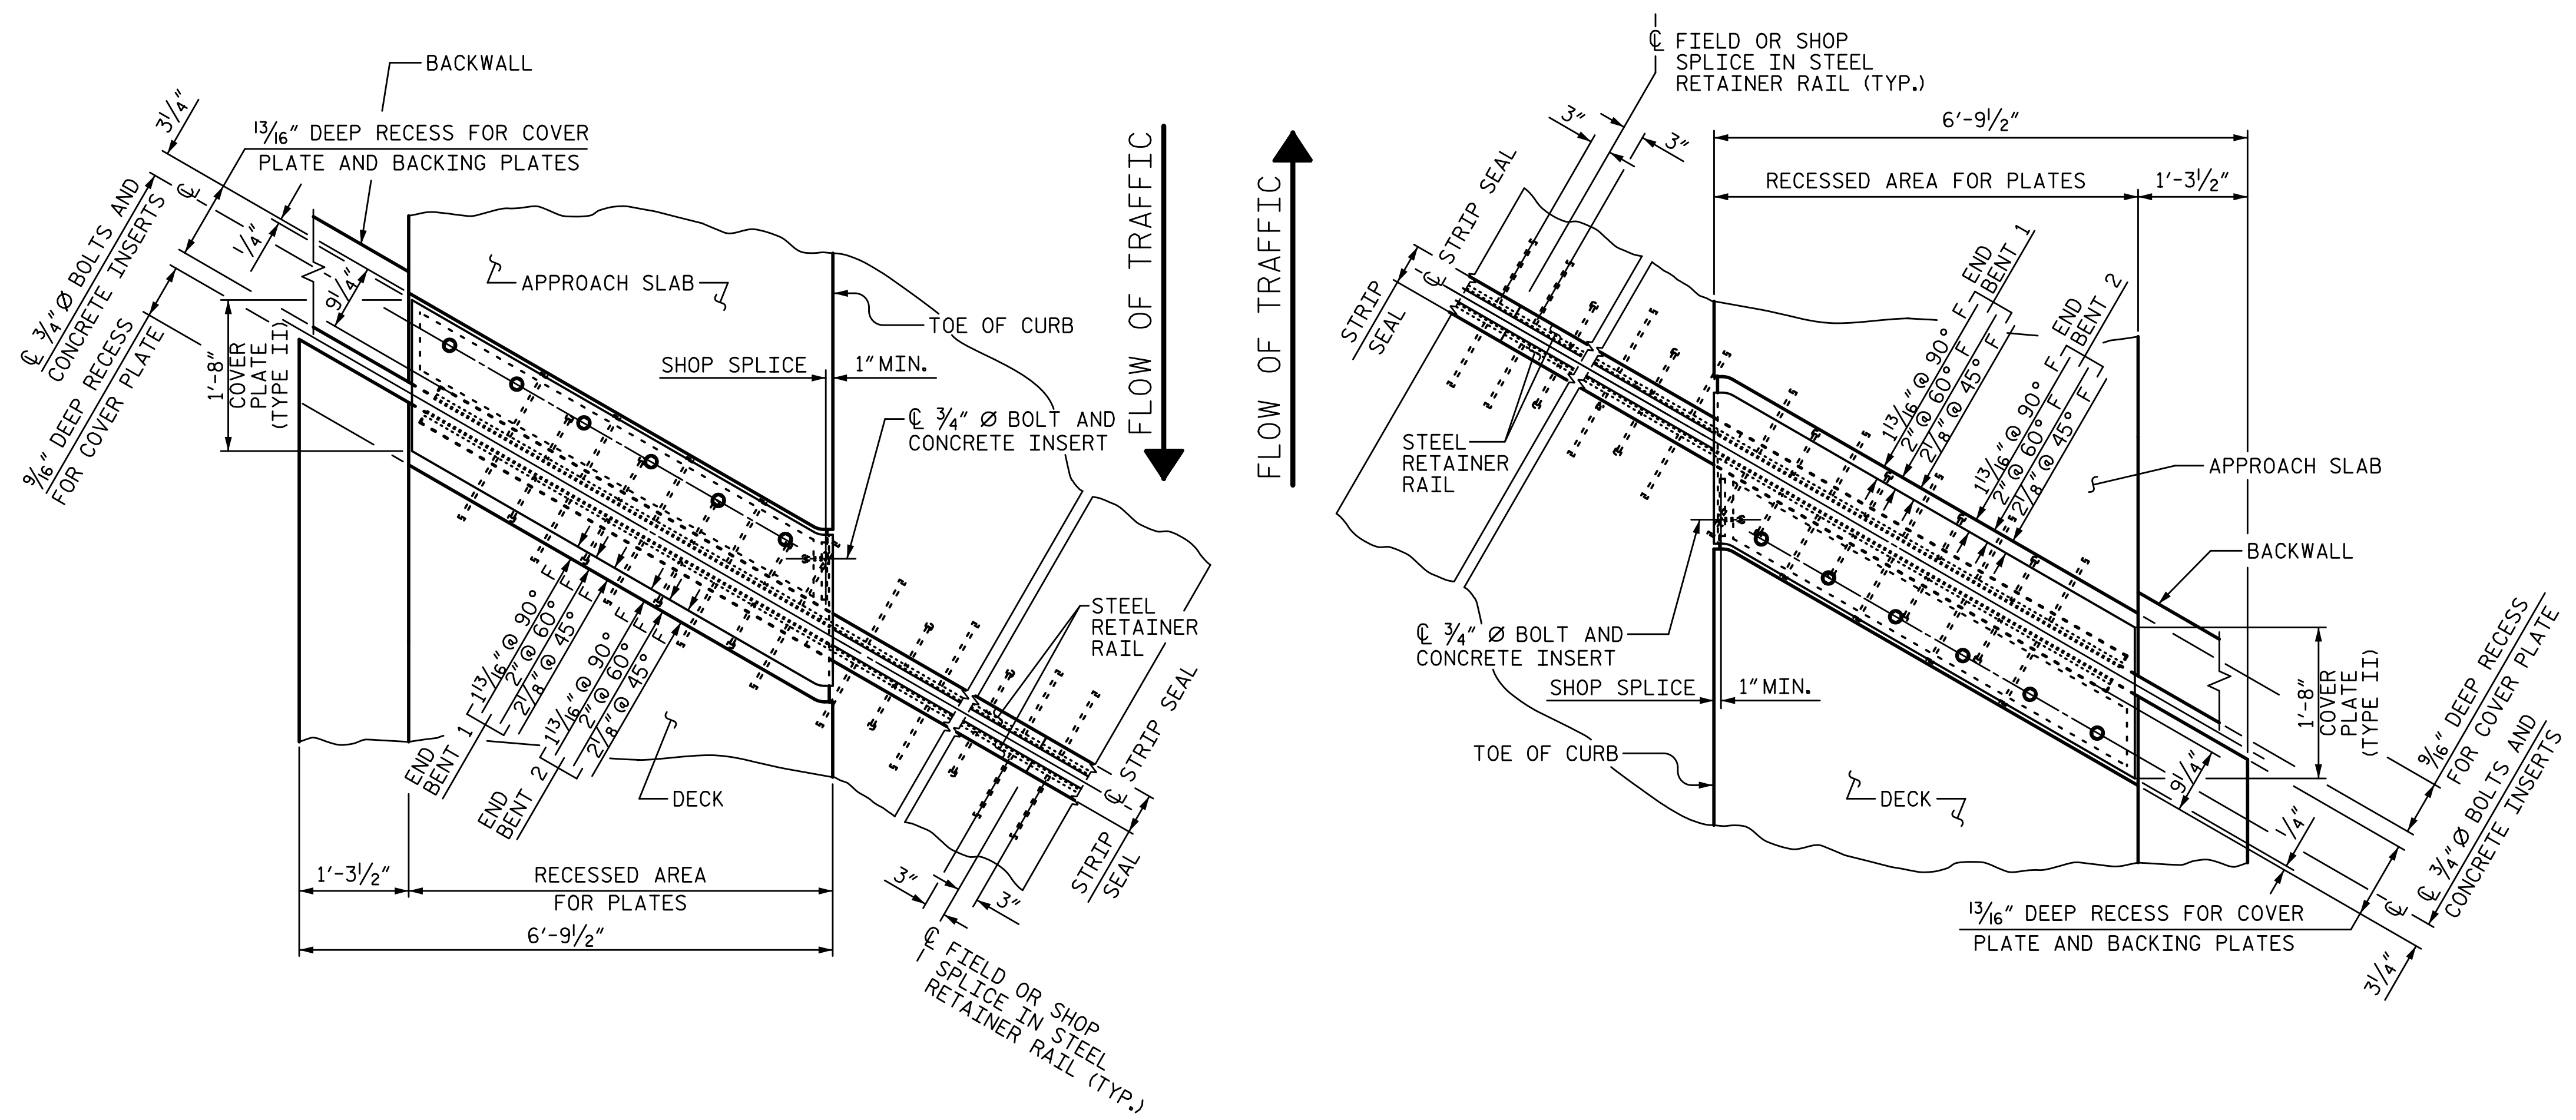


PLAN OF STRIP SEAL EXPANSION JOINT
END BENT 1 SHOWN, END BENT 2 SIMILAR

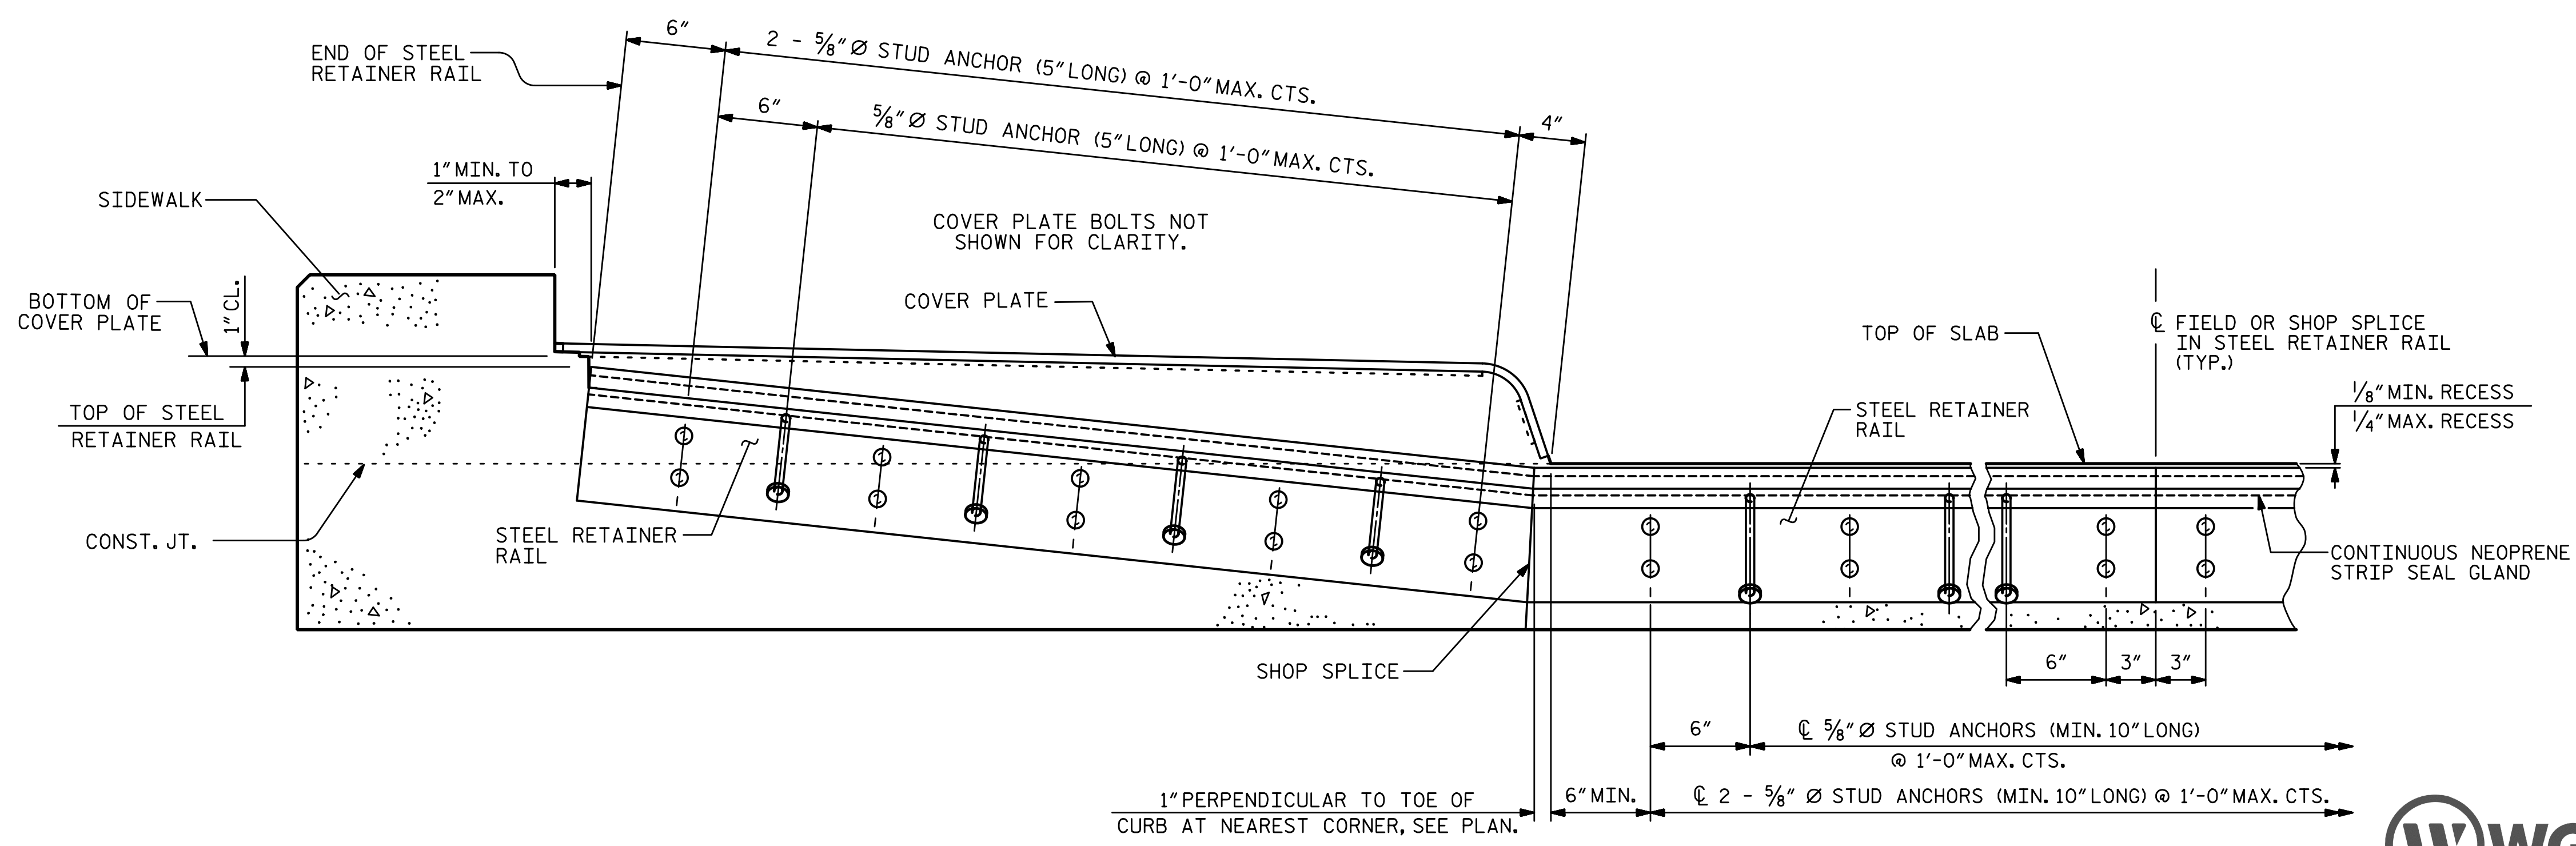

SECTION THRU SIDEWALK NORMAL TO JOINT

PROJECT NO. U-2729
FORSYTH COUNTY
 STATION: 33+99.11 -L-
 SHEET 2 OF 3

STATE OF NORTH CAROLINA
 DEPARTMENT OF TRANSPORTATION
 RALEIGH
 SUPERSTRUCTURE
STRIP SEAL EXPANSION JOINT DETAILS FOR SIDEWALK

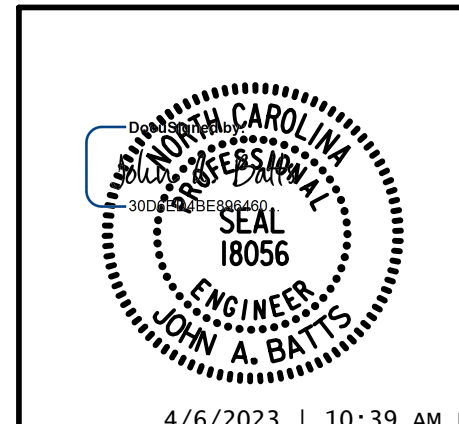

DRAWN BY: T. BANKOVICH DATE: 9-22
 CHECKED BY: T.J. BEACH DATE: 9-22
 DESIGN ENGINEER OF RECORD: J.A. BATTS DATE: 9-22

REVISIONS						SHEET NO.
NO.	BY:	DATE:	NO.	BY:	DATE:	S-37
1			3			TOTAL SHEETS
2			4			59

LICENSURE NO. C-4434
DOCUMENT NOT CONSIDERED FINAL UNLESS ALL SIGNATURES COMPLETED