



4/6/2023 12:02:14 PM P:\Raleigh\Projects\2018\Division 9 (Mott MacDonald)\U-2729\Structures\Drawings\Final\U2729_SMU_AS_330290.dgn

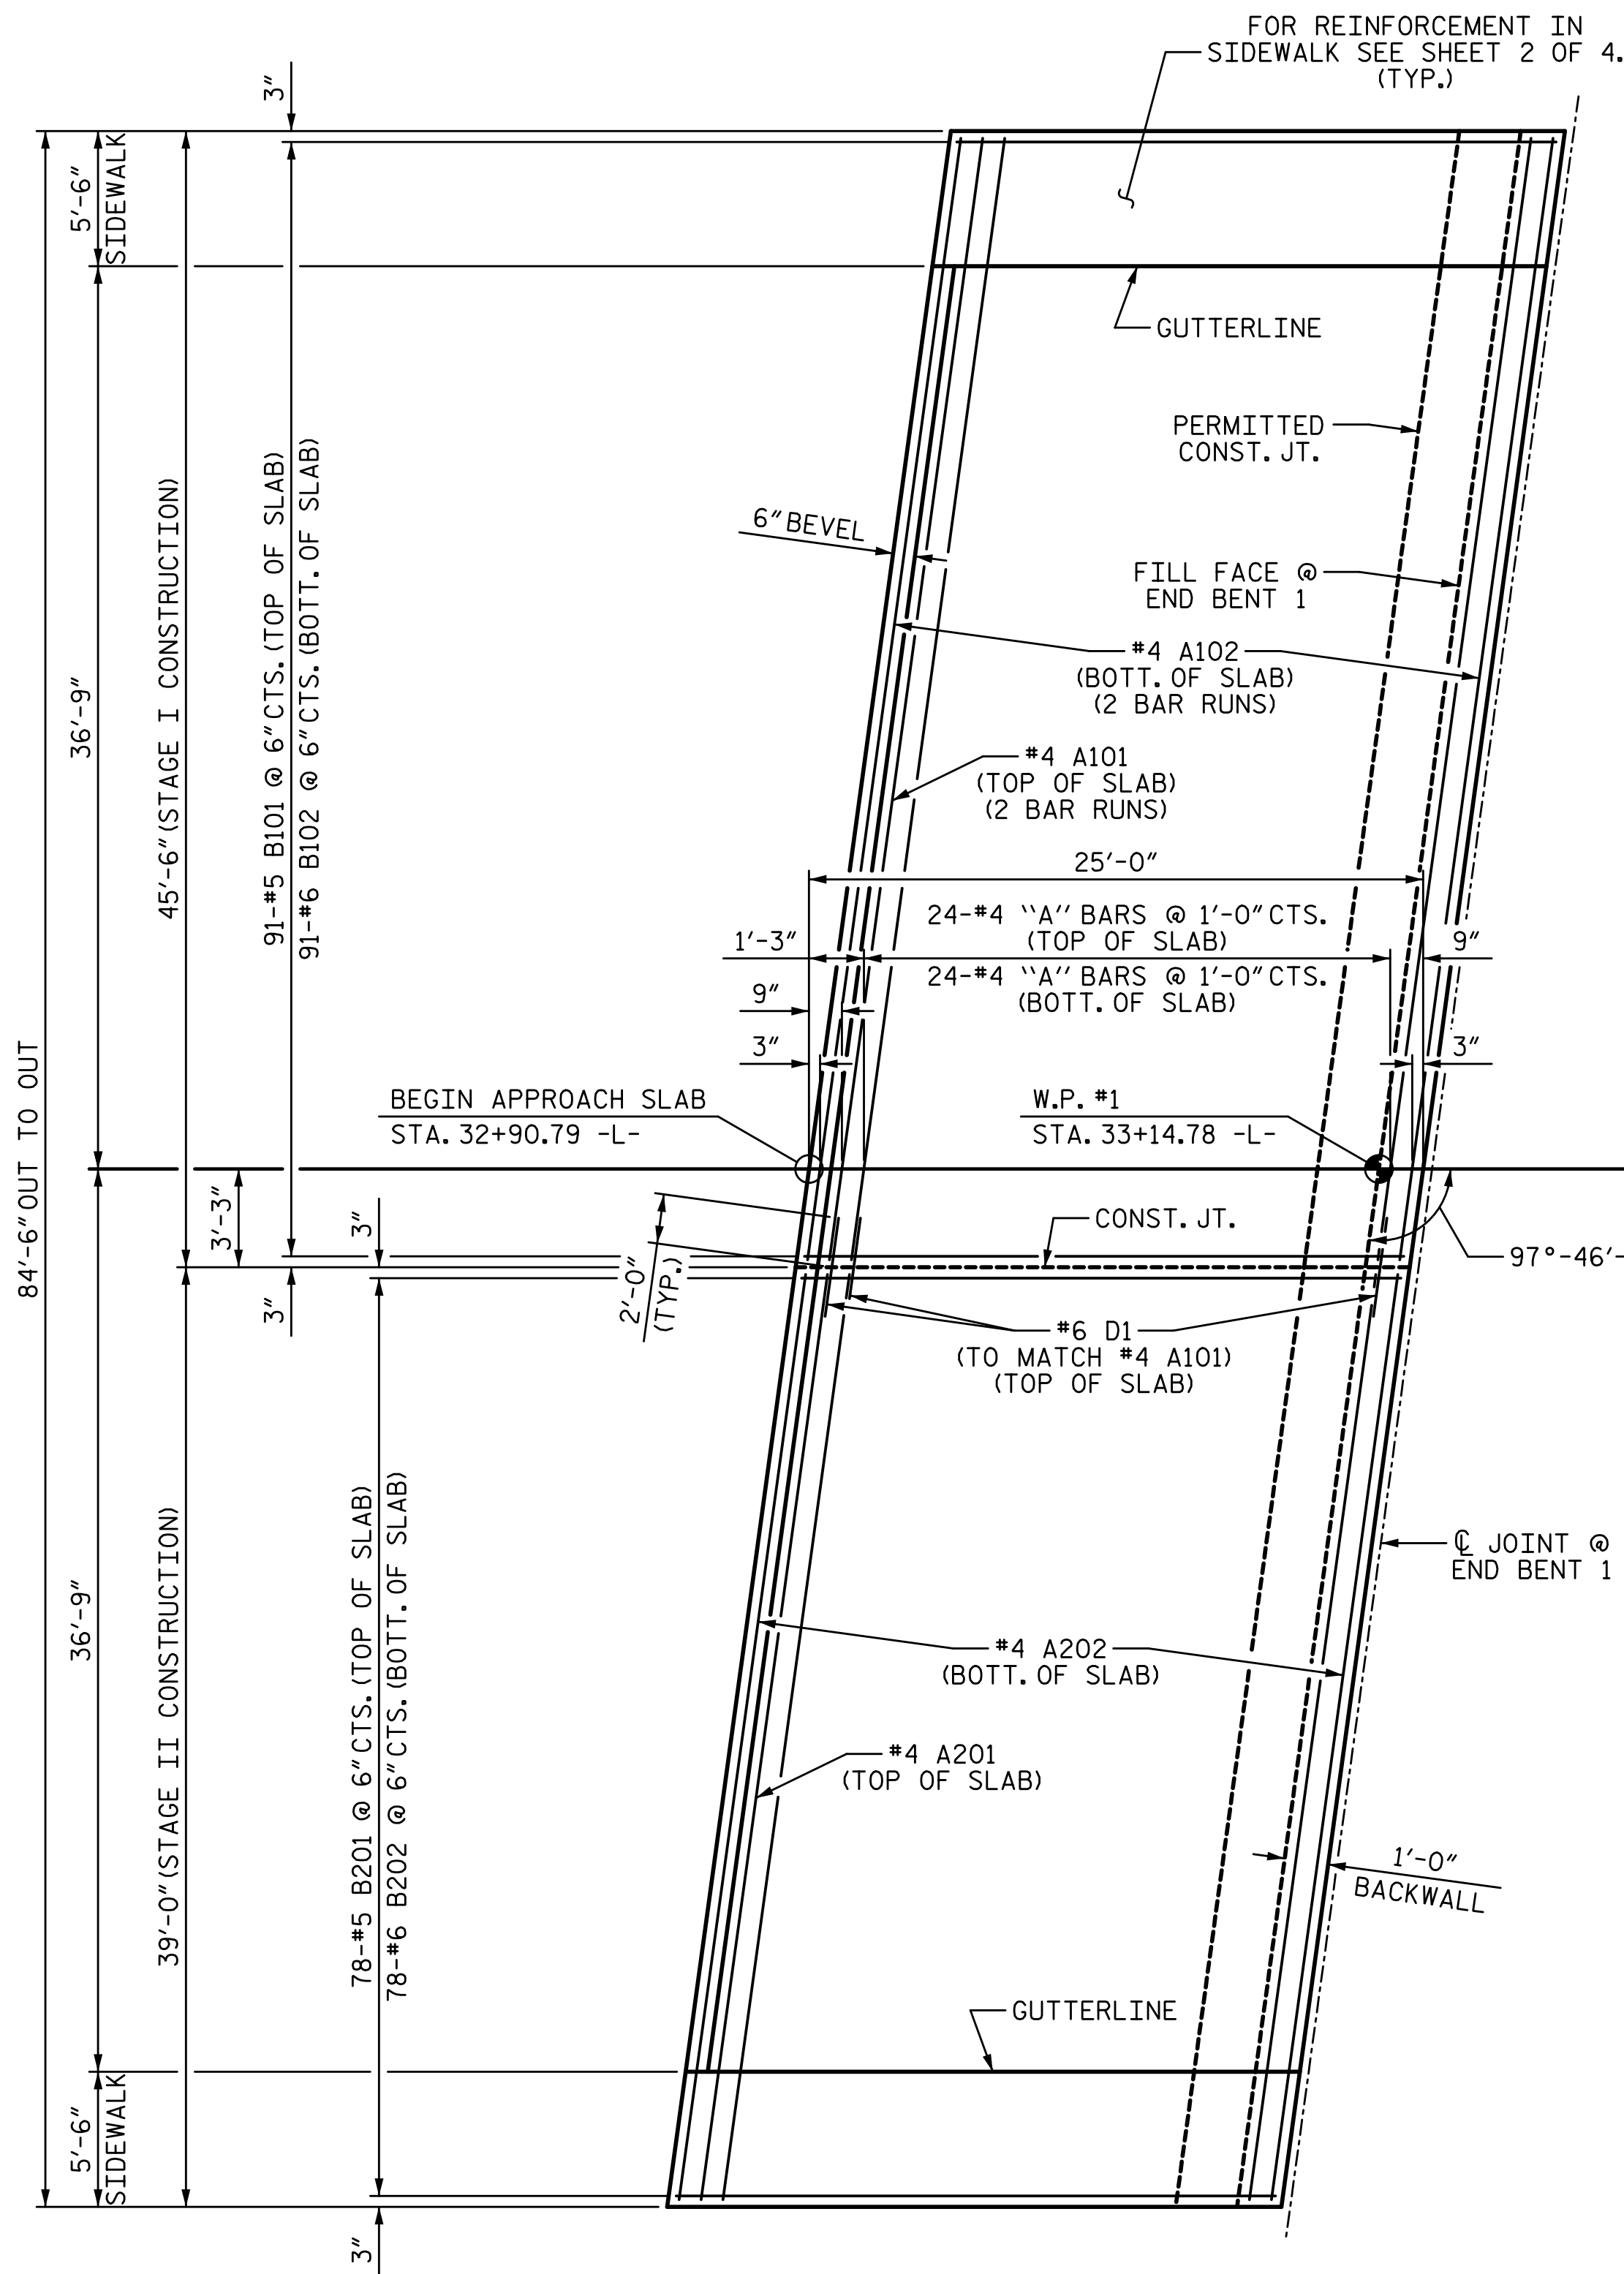

PLAN @ END BENT 1

CONCRETE MEDIAN NOT SHOWN FOR CLARITY, SEE SHEET 2 OF 4 FOR DETAILS

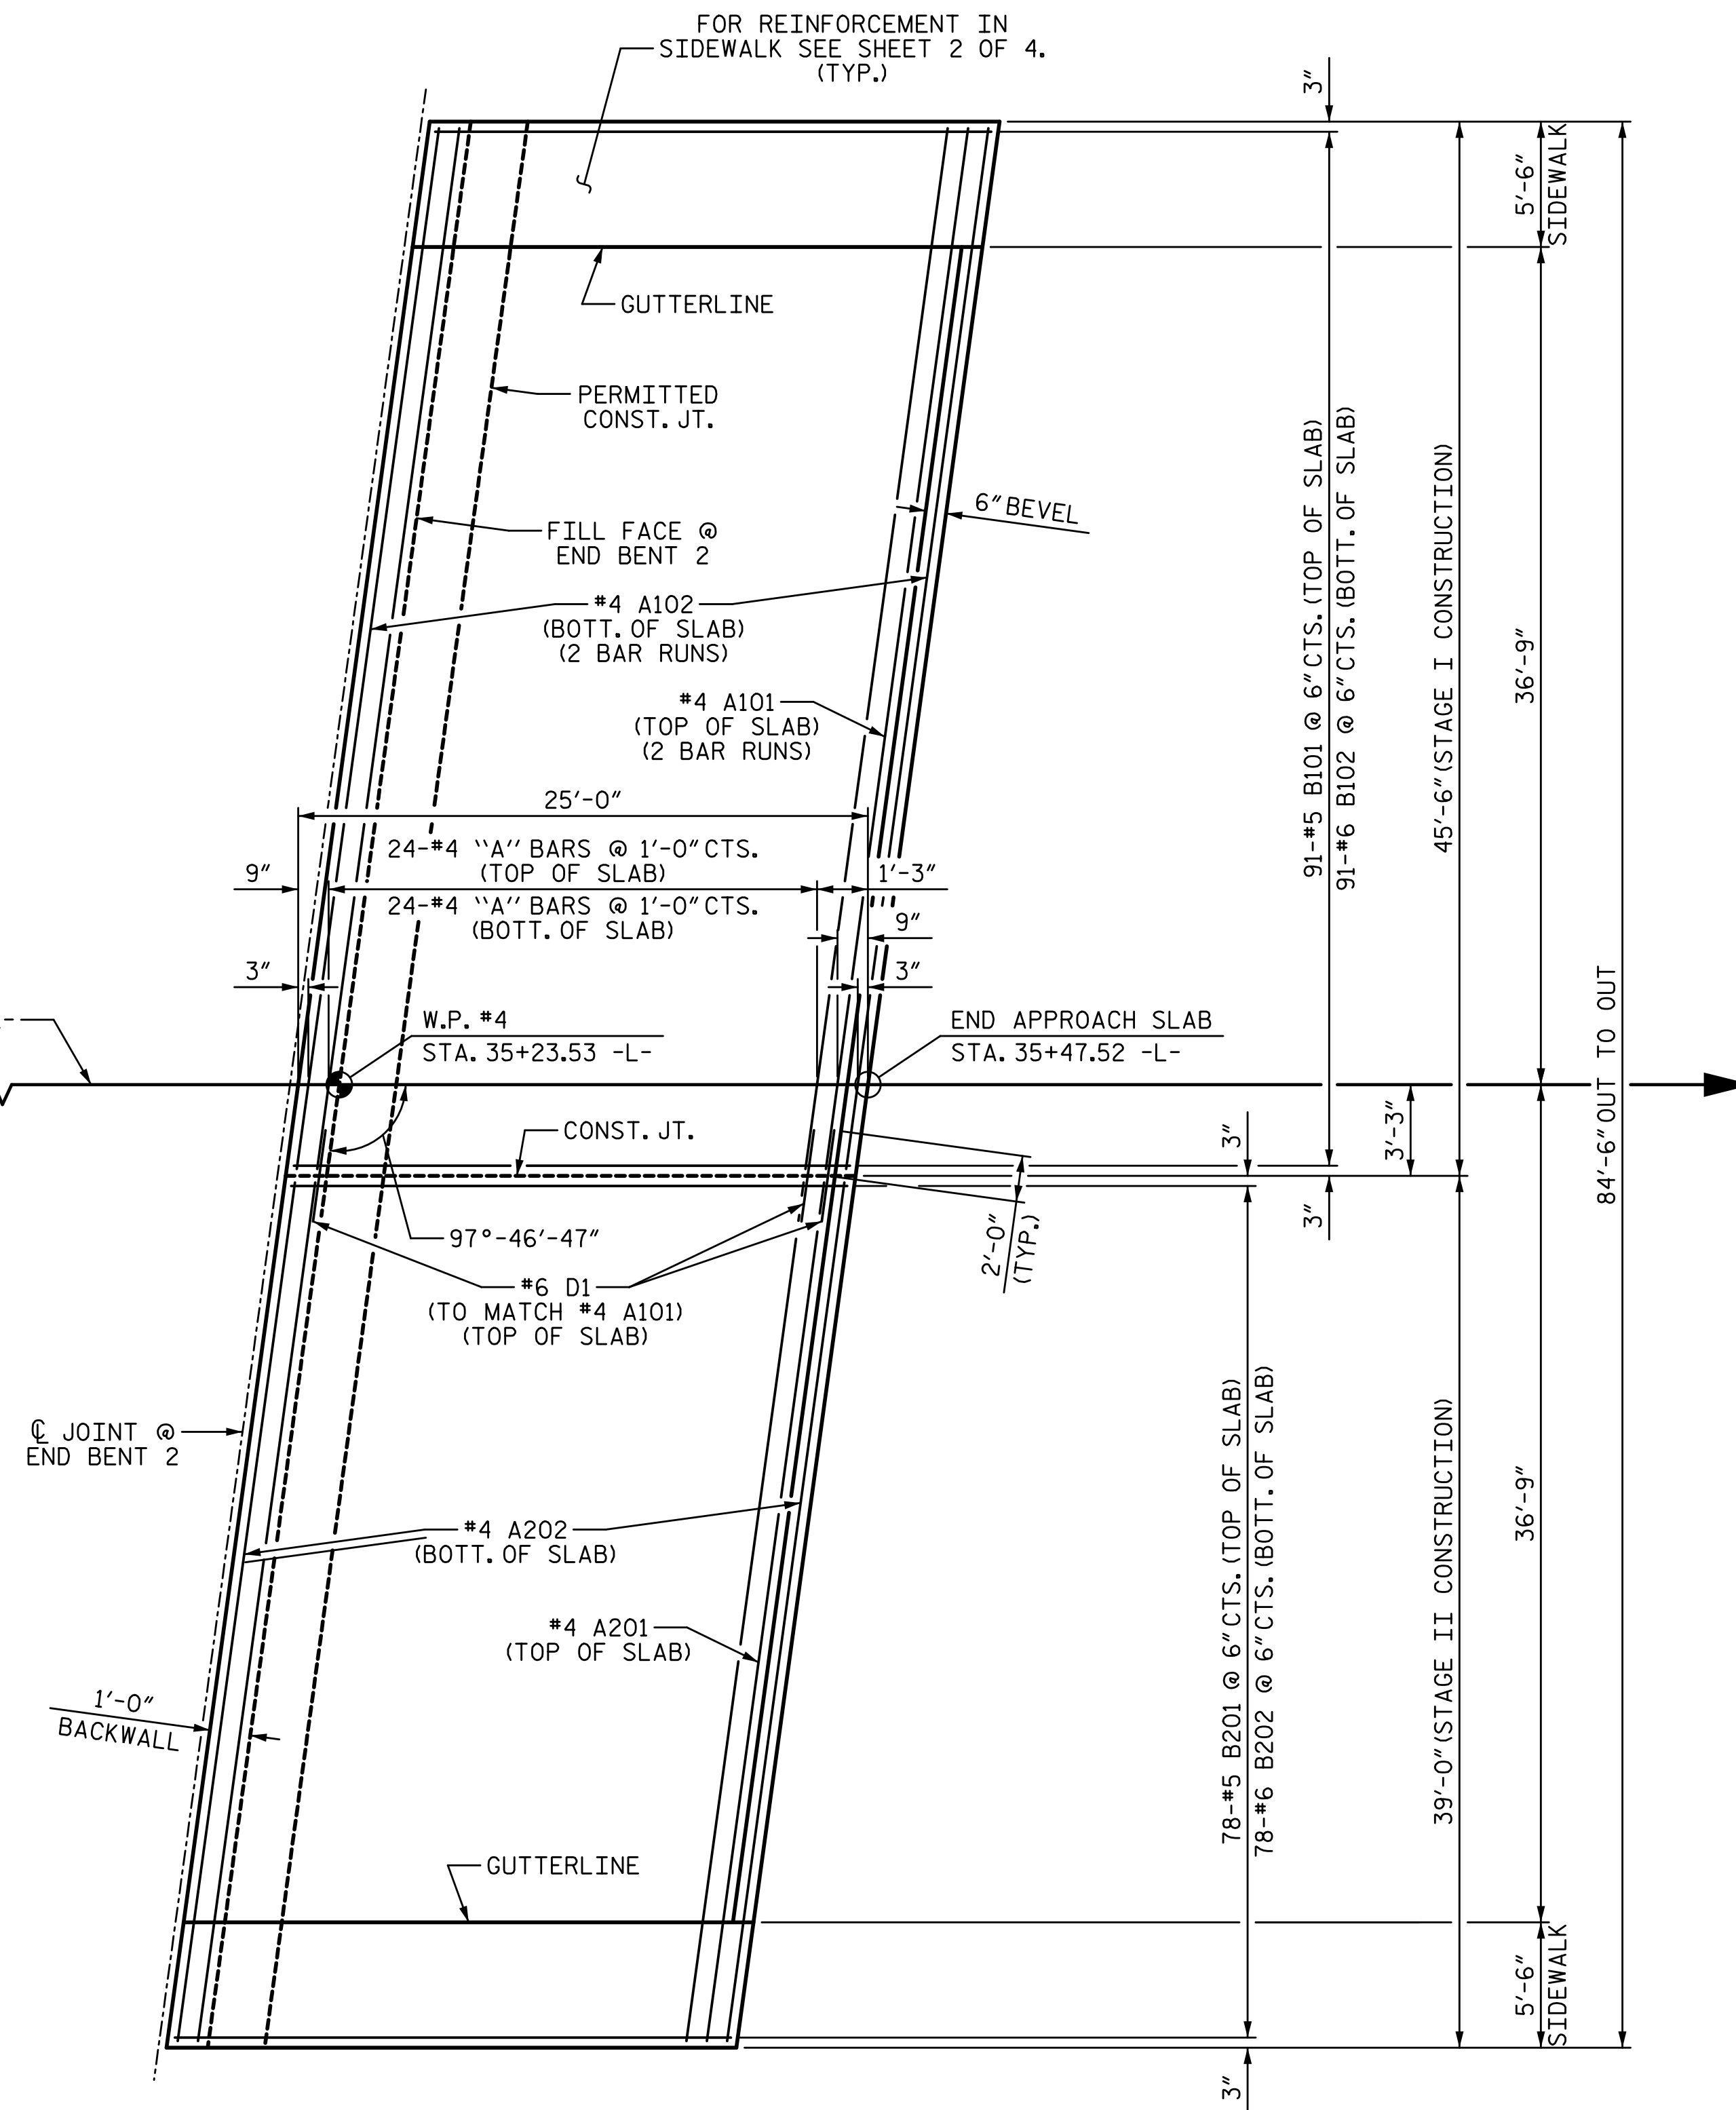

PLAN @ END BENT 2

CONCRETE MEDIAN NOT SHOWN FOR CLARITY, SEE SHEET 2 OF 4 FOR DETAILS

NOTES:

* #6 D1 DOWEL SHALL BE PLACED IN THE SAME HORIZONTAL PLANE AS THE TOP REINFORCING STEEL.

3'-0" MIN. MEDIAN SHALL BE POURED AFTER STAGE II IS COMPLETE, SEE CONSTRUCTION SEQUENCE SHEET.

FOR JOINT DETAILS SEE "SUPERSTRUCTURE STRIP SEAL EXPANSION JOINT DETAILS" SHEETS.

PROJECT NO. U-2729
FORSYTH COUNTY
STATION: 33+99.11 -L-

SHEET 1 OF 4


STATE OF NORTH CAROLINA
DEPARTMENT OF TRANSPORTATION
RALEIGH

BRIDGE APPROACH
SLAB



5640 Dillard Drive, Suite 200
Cary, NC 27518

LICENSURE NO. C-4434

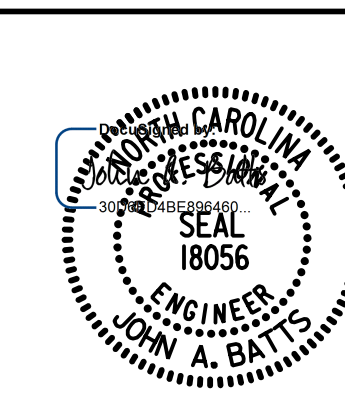

4/6/2023 | 10:39 AM

DRAWN BY:	T. BANKOVICH	DATE:	9-22
CHECKED BY:	T.J. BEACH	DATE:	9-22
DESIGN ENGINEER OF RECORD:	J.A. BATTIS	DATE:	9-22

REVISIONS				SHEET NO.	
NO.	BY:	DATE:	NO.	BY:	DATE:
1			3		
2			4		

DOCUMENT NOT CONSIDERED FINAL
UNLESS ALL SIGNATURES COMPLETED

TOTAL SHEETS
59