
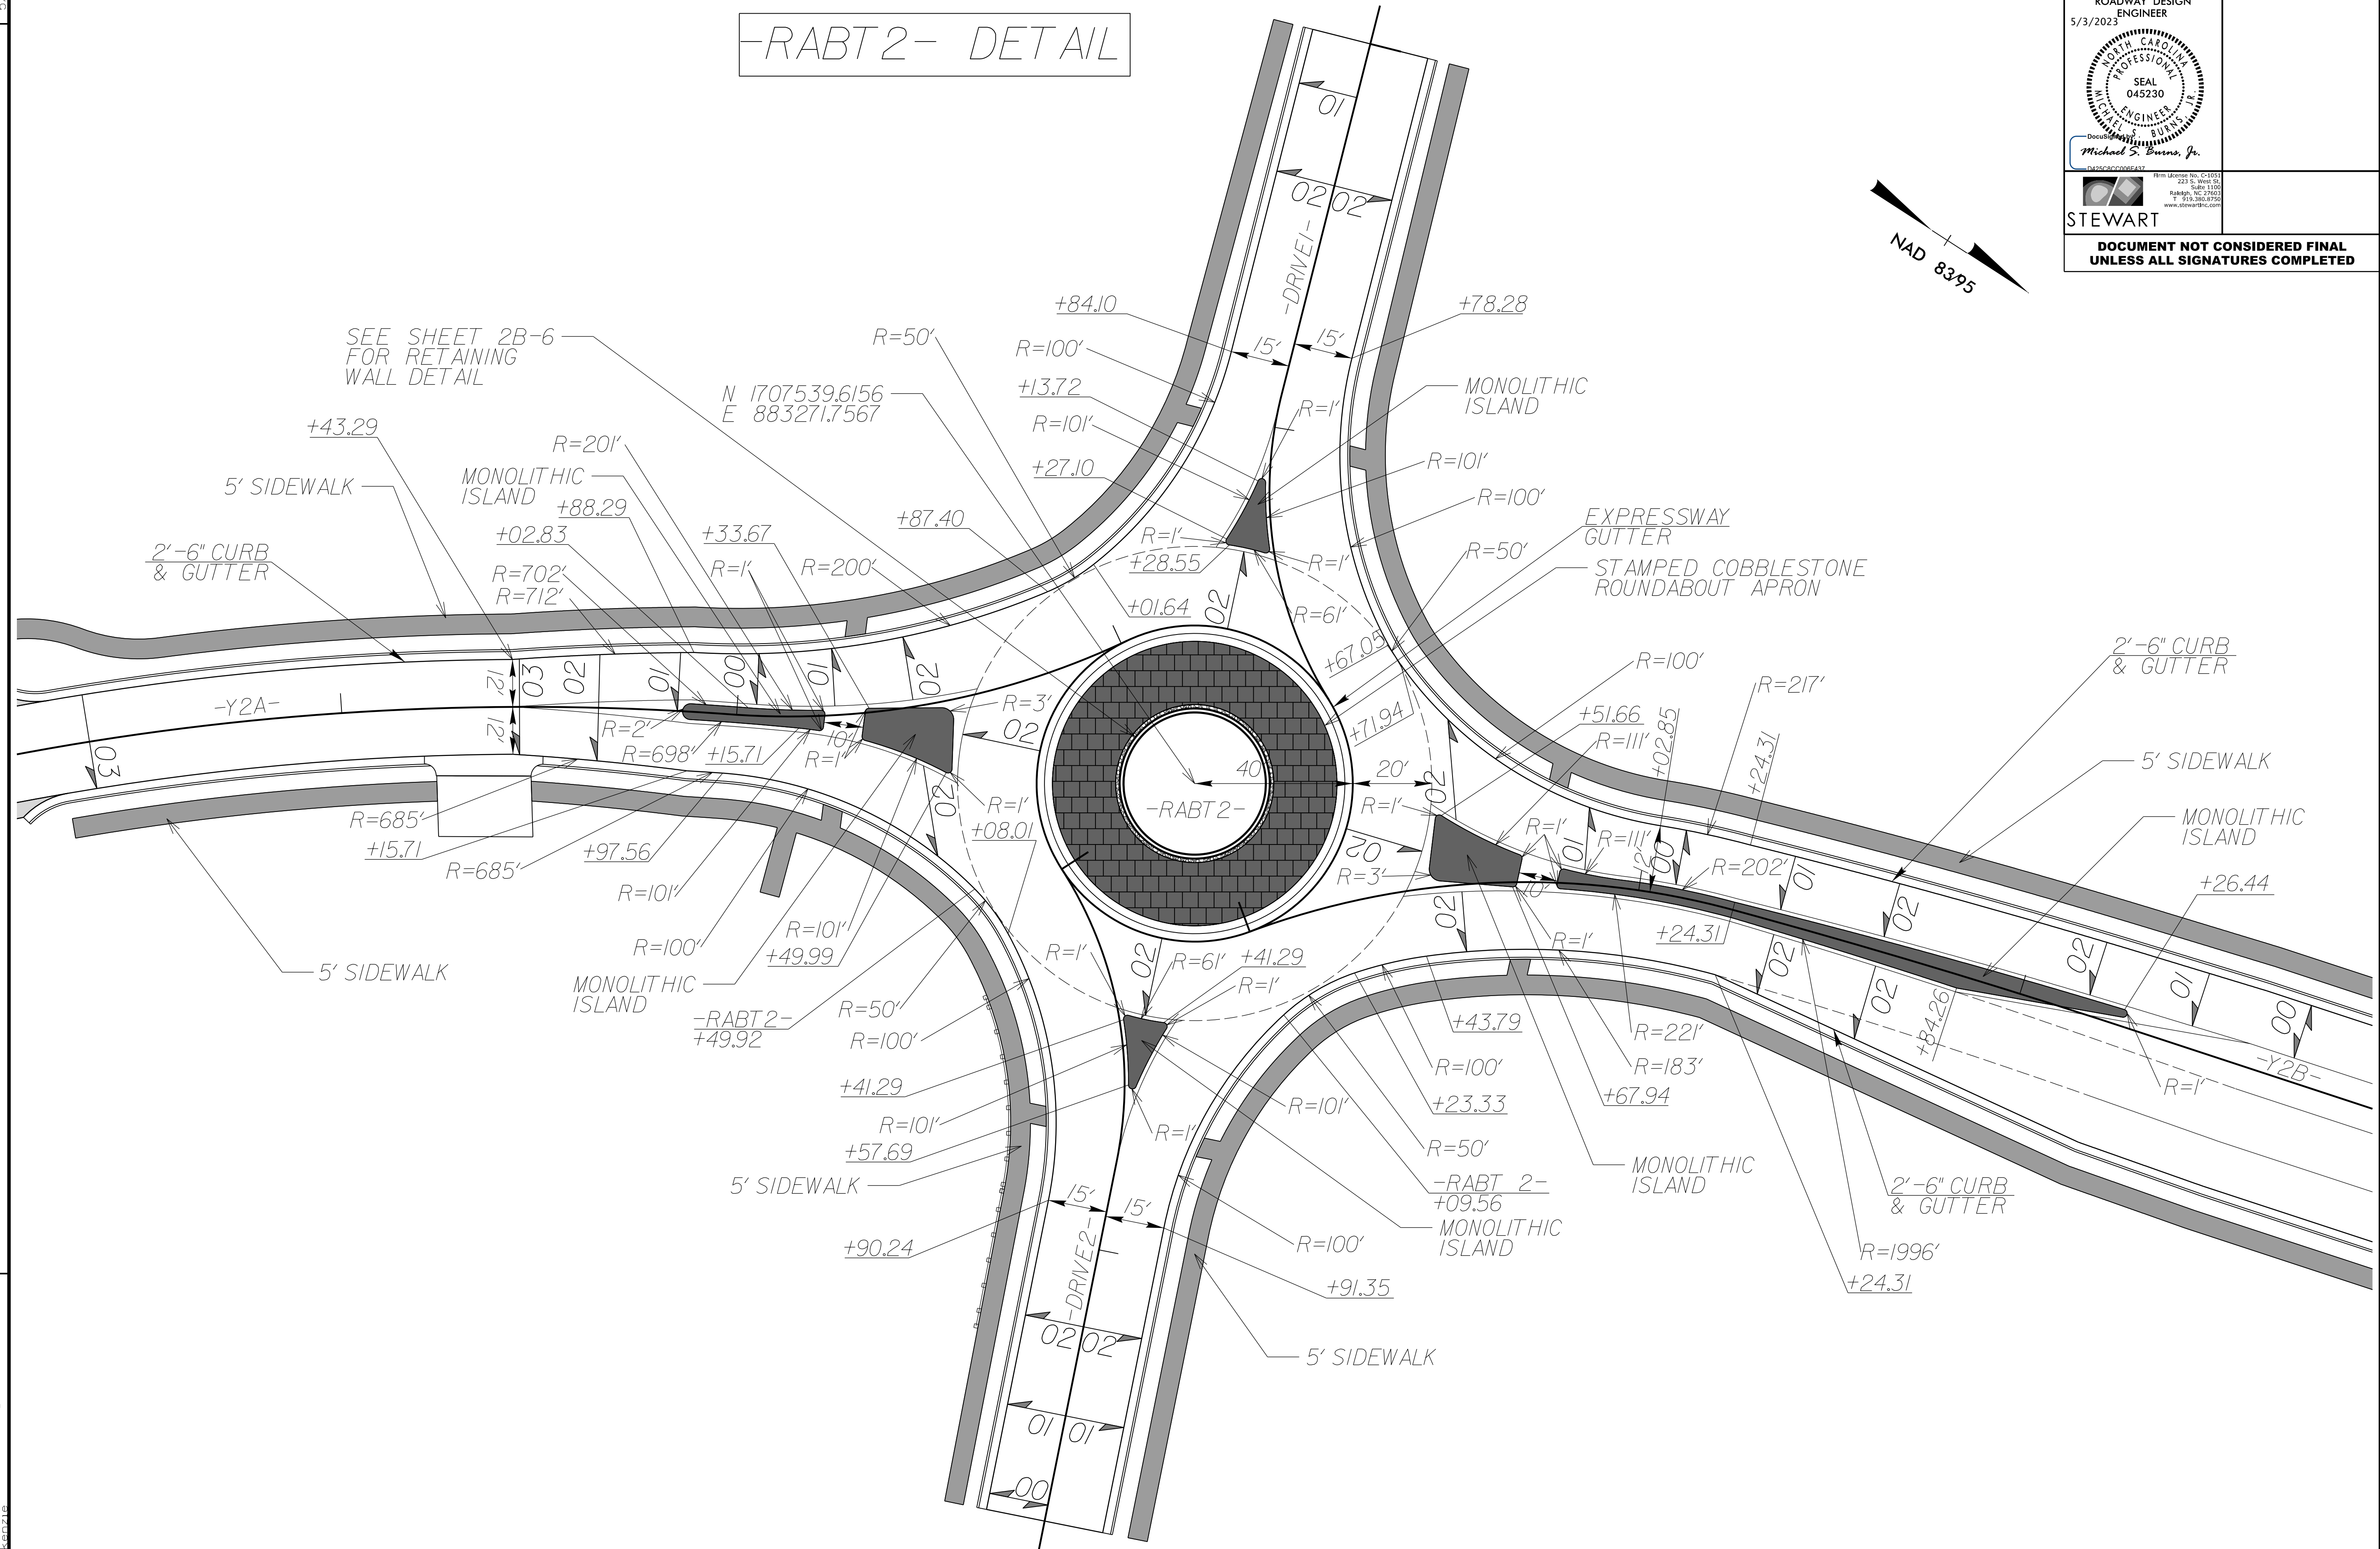


-RABT2- DETAIL

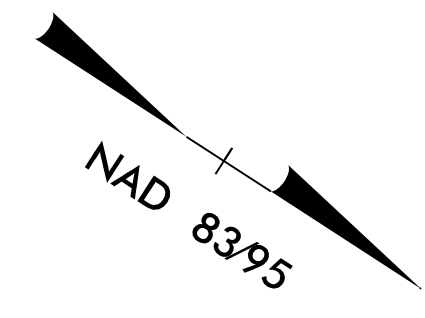

REVISIONS

5/14/23

5/3/2023 R5725_RdJ_esh2B-2.dgn
USF:tkk



FOR -L- PLAN SHEET, SEE SHEET 8