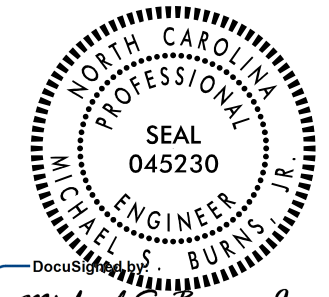

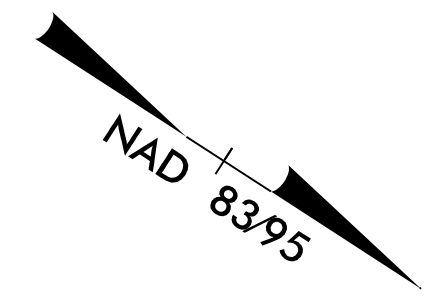
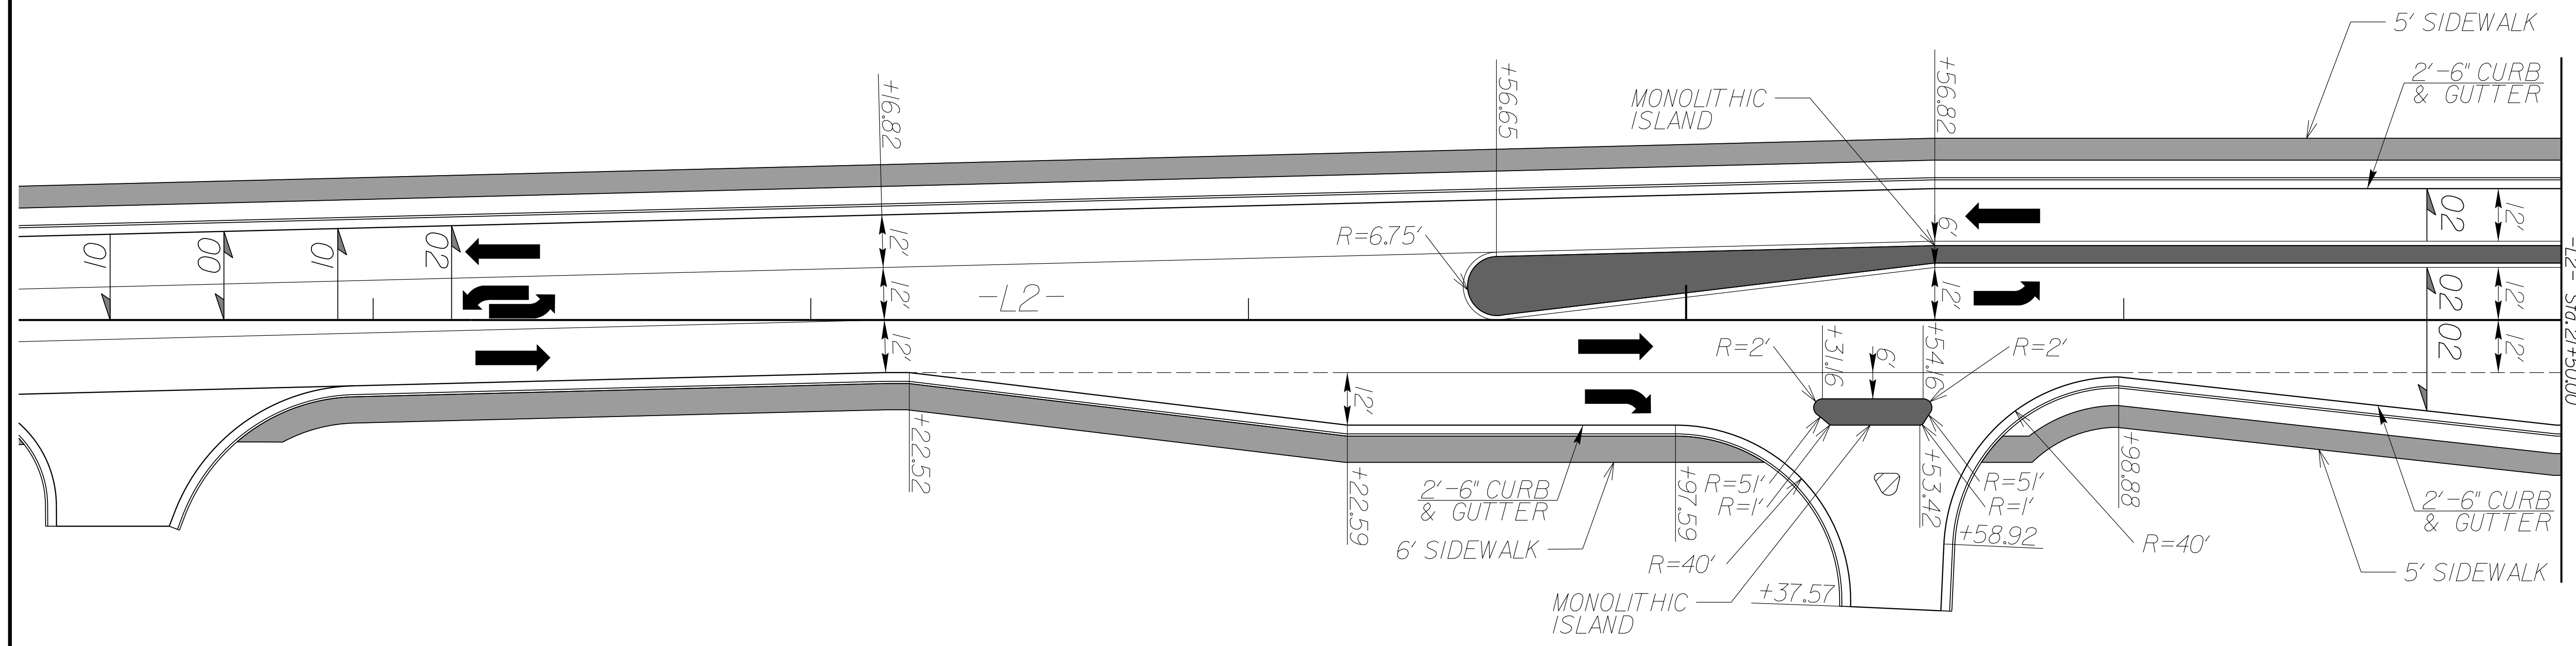


-L2- INTERSECTION DETAIL 1

PROJECT REFERENCE NO. <i>R-5725</i>	SHEET NO. <i>2B-3</i>
ROADWAY DESIGN ENGINEER 5/3/2023	
	
	
DOCUMENT NOT CONSIDERED FINAL UNLESS ALL SIGNATURES COMPLETED	



REVISIONS



MATCHLINE TO SHEET 2B-4
-L2- Sta. 21+50.00



FOR -L- PLAN SHEET, SEE SHEETS 5 & 6

5/3/2023 R5725_RdL_psh2B-3.dgn
USER: mkenzie