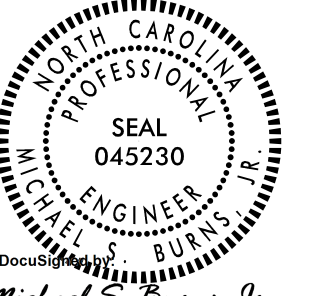

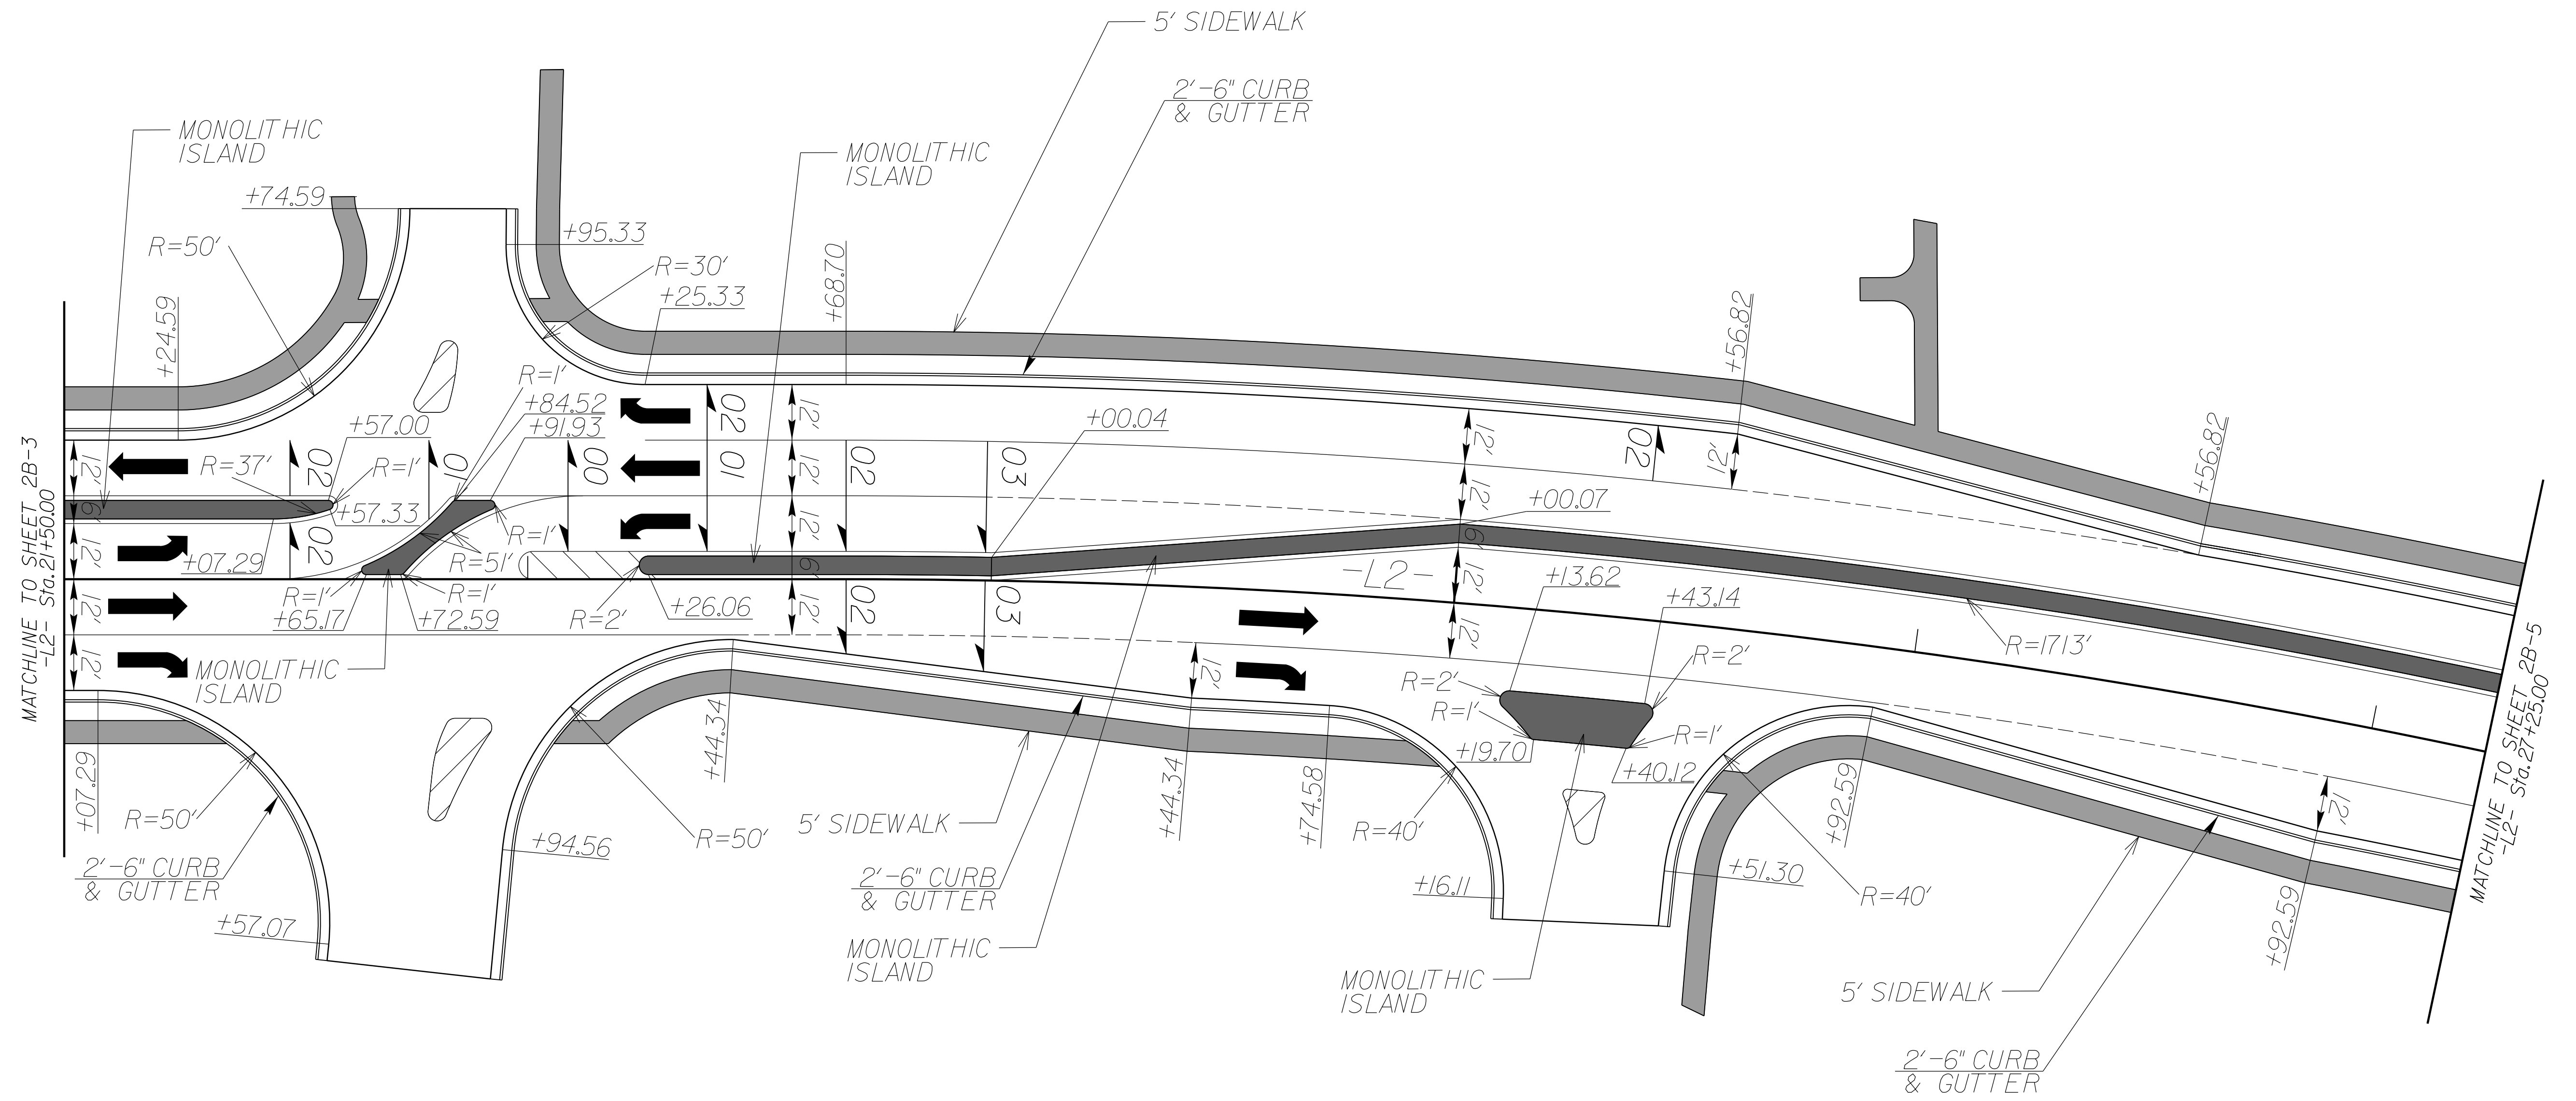


# -L2- INTERSECTION DETAIL 2

PROJECT REFERENCE NO. <b>R-5725</b>	SHEET NO. <b>2B-4</b>
ROADWAY DESIGN 5/3/2023 ENGINEER	
	
	
<b>DOCUMENT NOT CONSIDERED FINAL UNLESS ALL SIGNATURES COMPLETED</b>	



FOR -L- PLAN SHEET, SEE SHEET 6

5/14/99

5/3/2023 R5725\_Rdy\_esh2B-4.dgn  
JUS:tkk:zlp