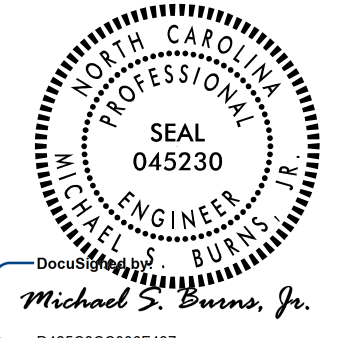

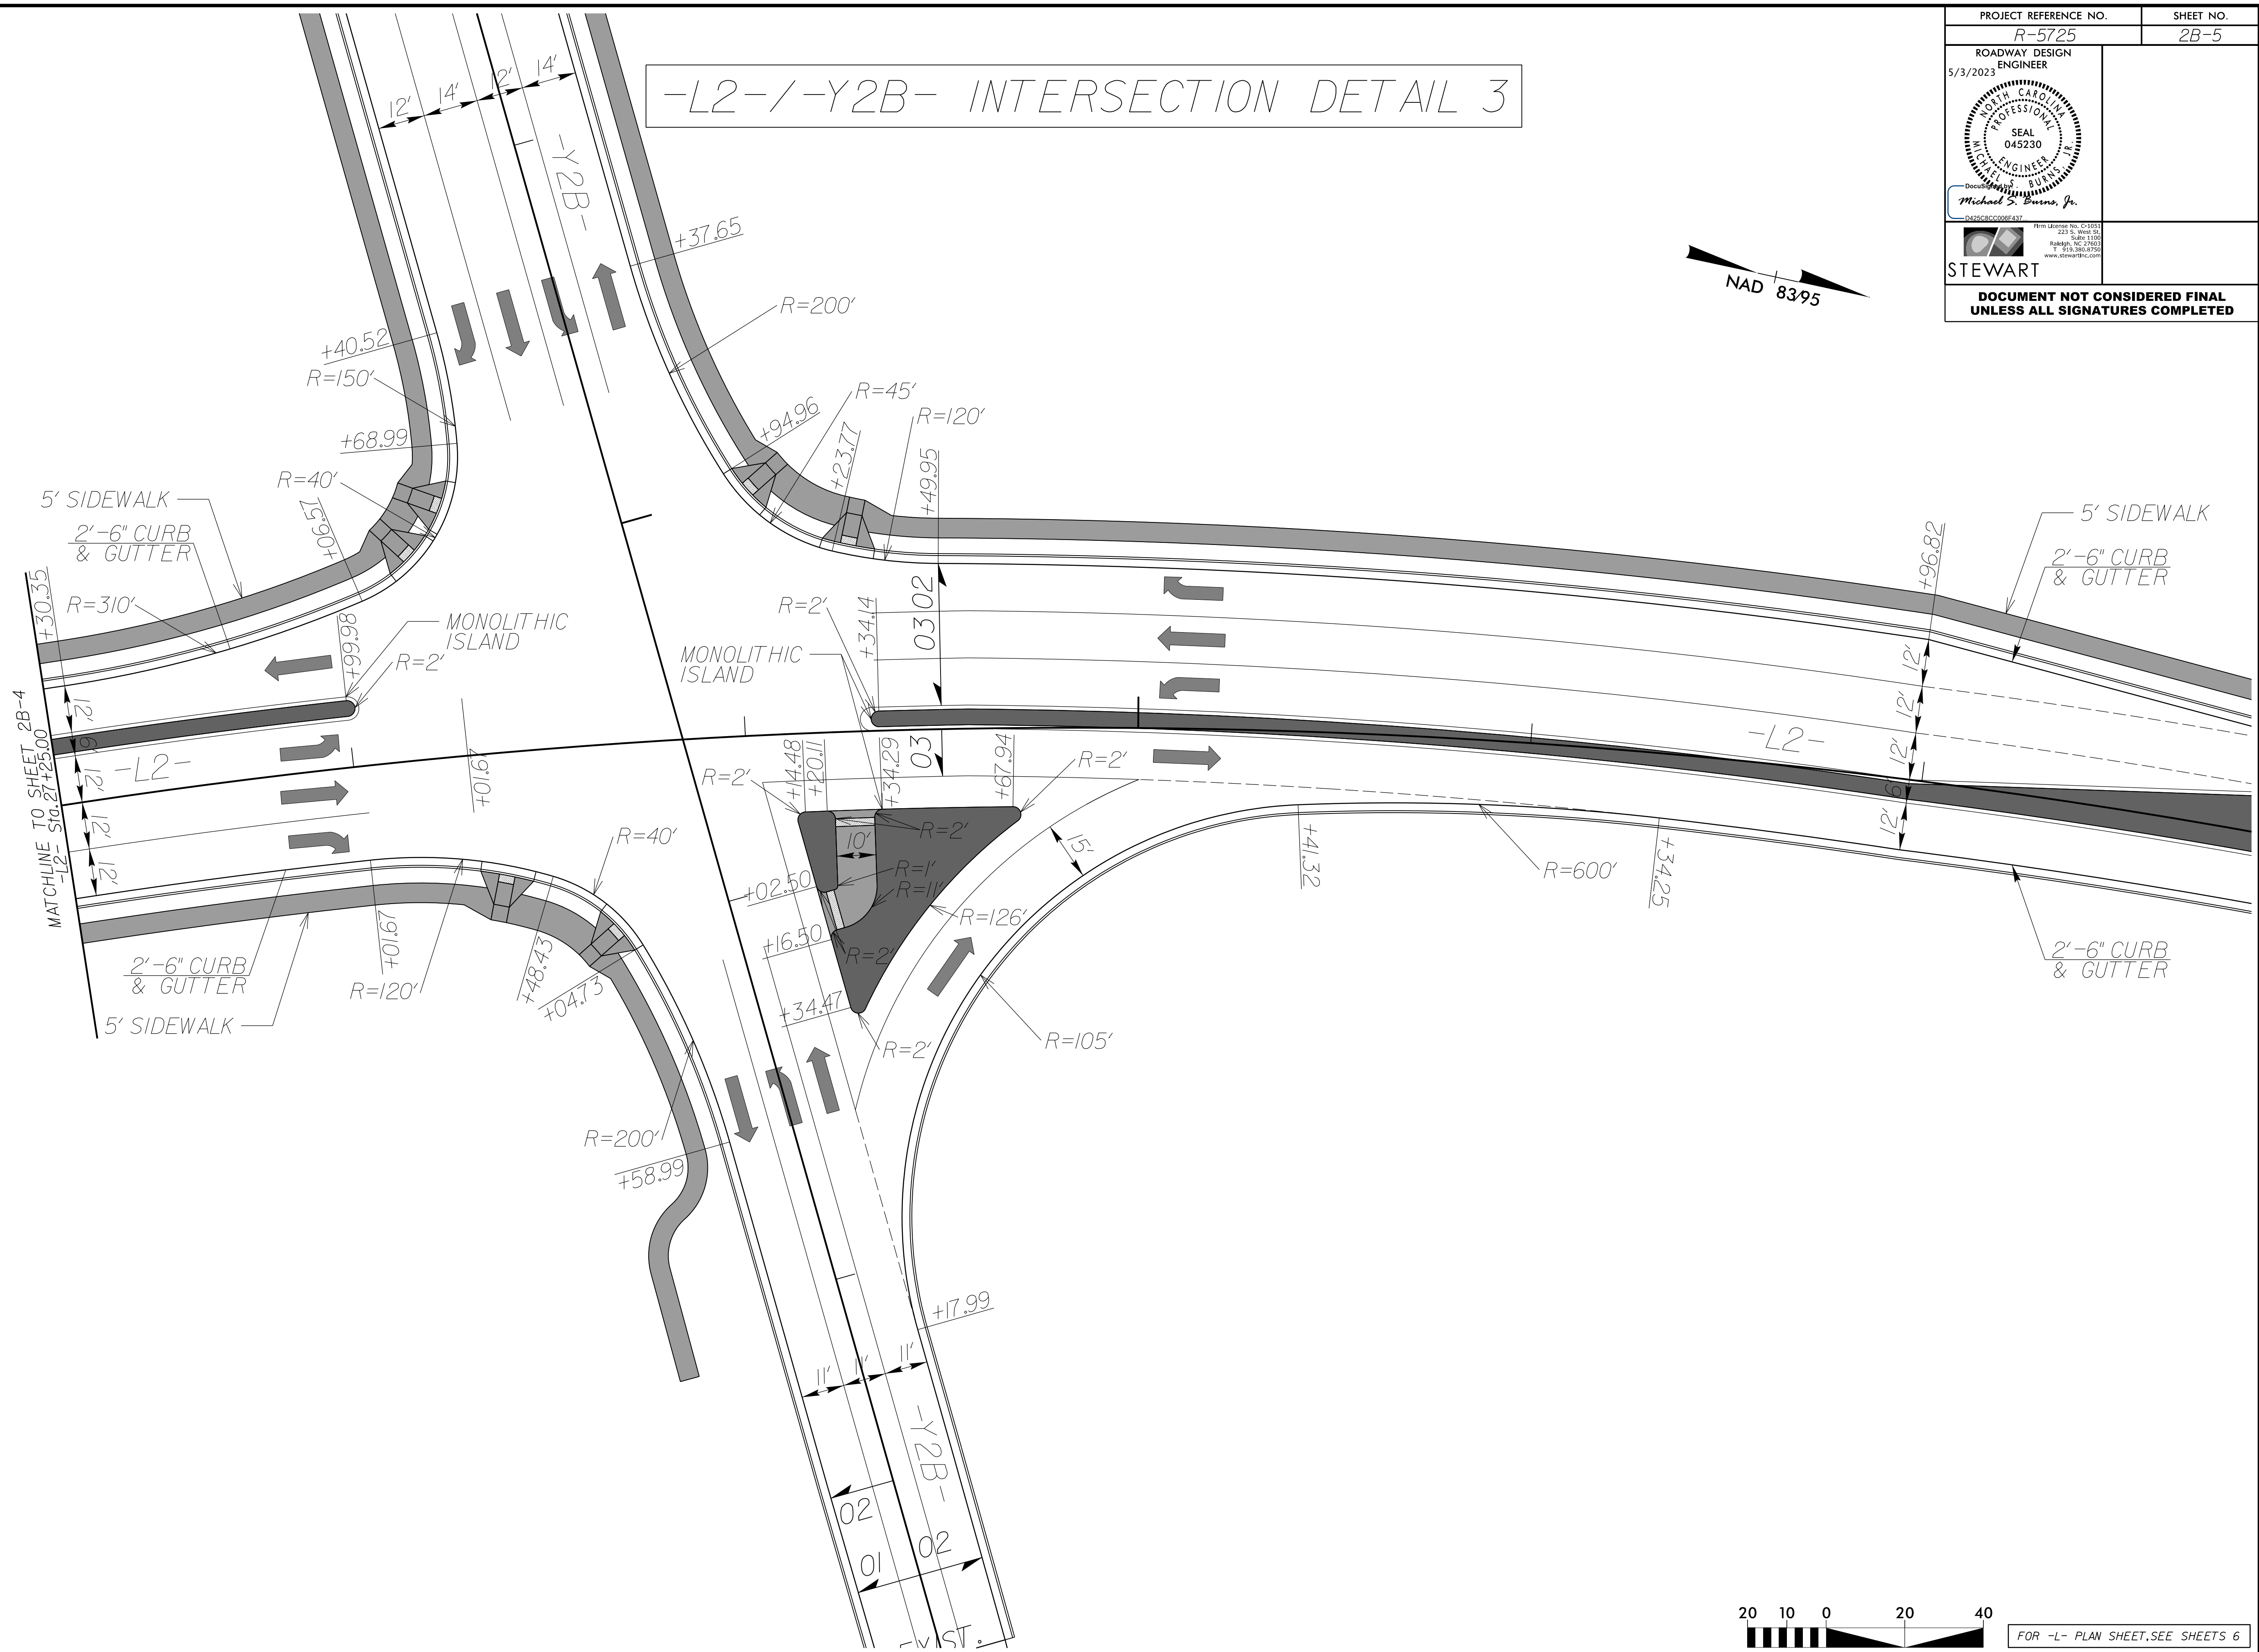
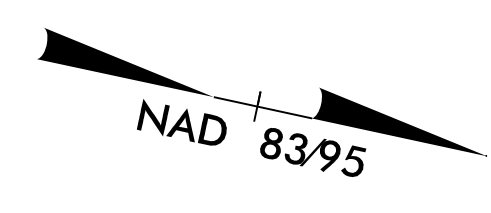


PROJECT REFERENCE NO.	SHEET NO.
R-5725	2B-5
ROADWAY DESIGN ENGINEER	
5/3/2023	
	
	
<b>DOCUMENT NOT CONSIDERED FINAL UNLESS ALL SIGNATURES COMPLETED</b>	

**-L2- / -Y2B- INTERSECTION DETAIL 3**



REVISIONS



FOR -L- PLAN SHEET, SEE SHEETS 6

5/14/99

5/3/2023 R5725\_RdJ\_esh2B-5.dgn  
IIS:R10kknz16