
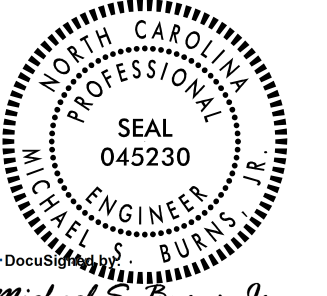


PROJECT REFERENCE NO. R-5725	SHEET NO. 2B-6
ROADWAY DESIGN 5/3/2023 ENGINEER  Michael S. Burns, Jr. D425C8C000F437	
<small>Firm License No. C-12123 223 S. West St. Raleigh, NC 27603 T. 919.386.0194 www.stewartinc.com</small> STEWART	
DOCUMENT NOT CONSIDERED FINAL UNLESS ALL SIGNATURES COMPLETED	

REVISIONS

5/14/99

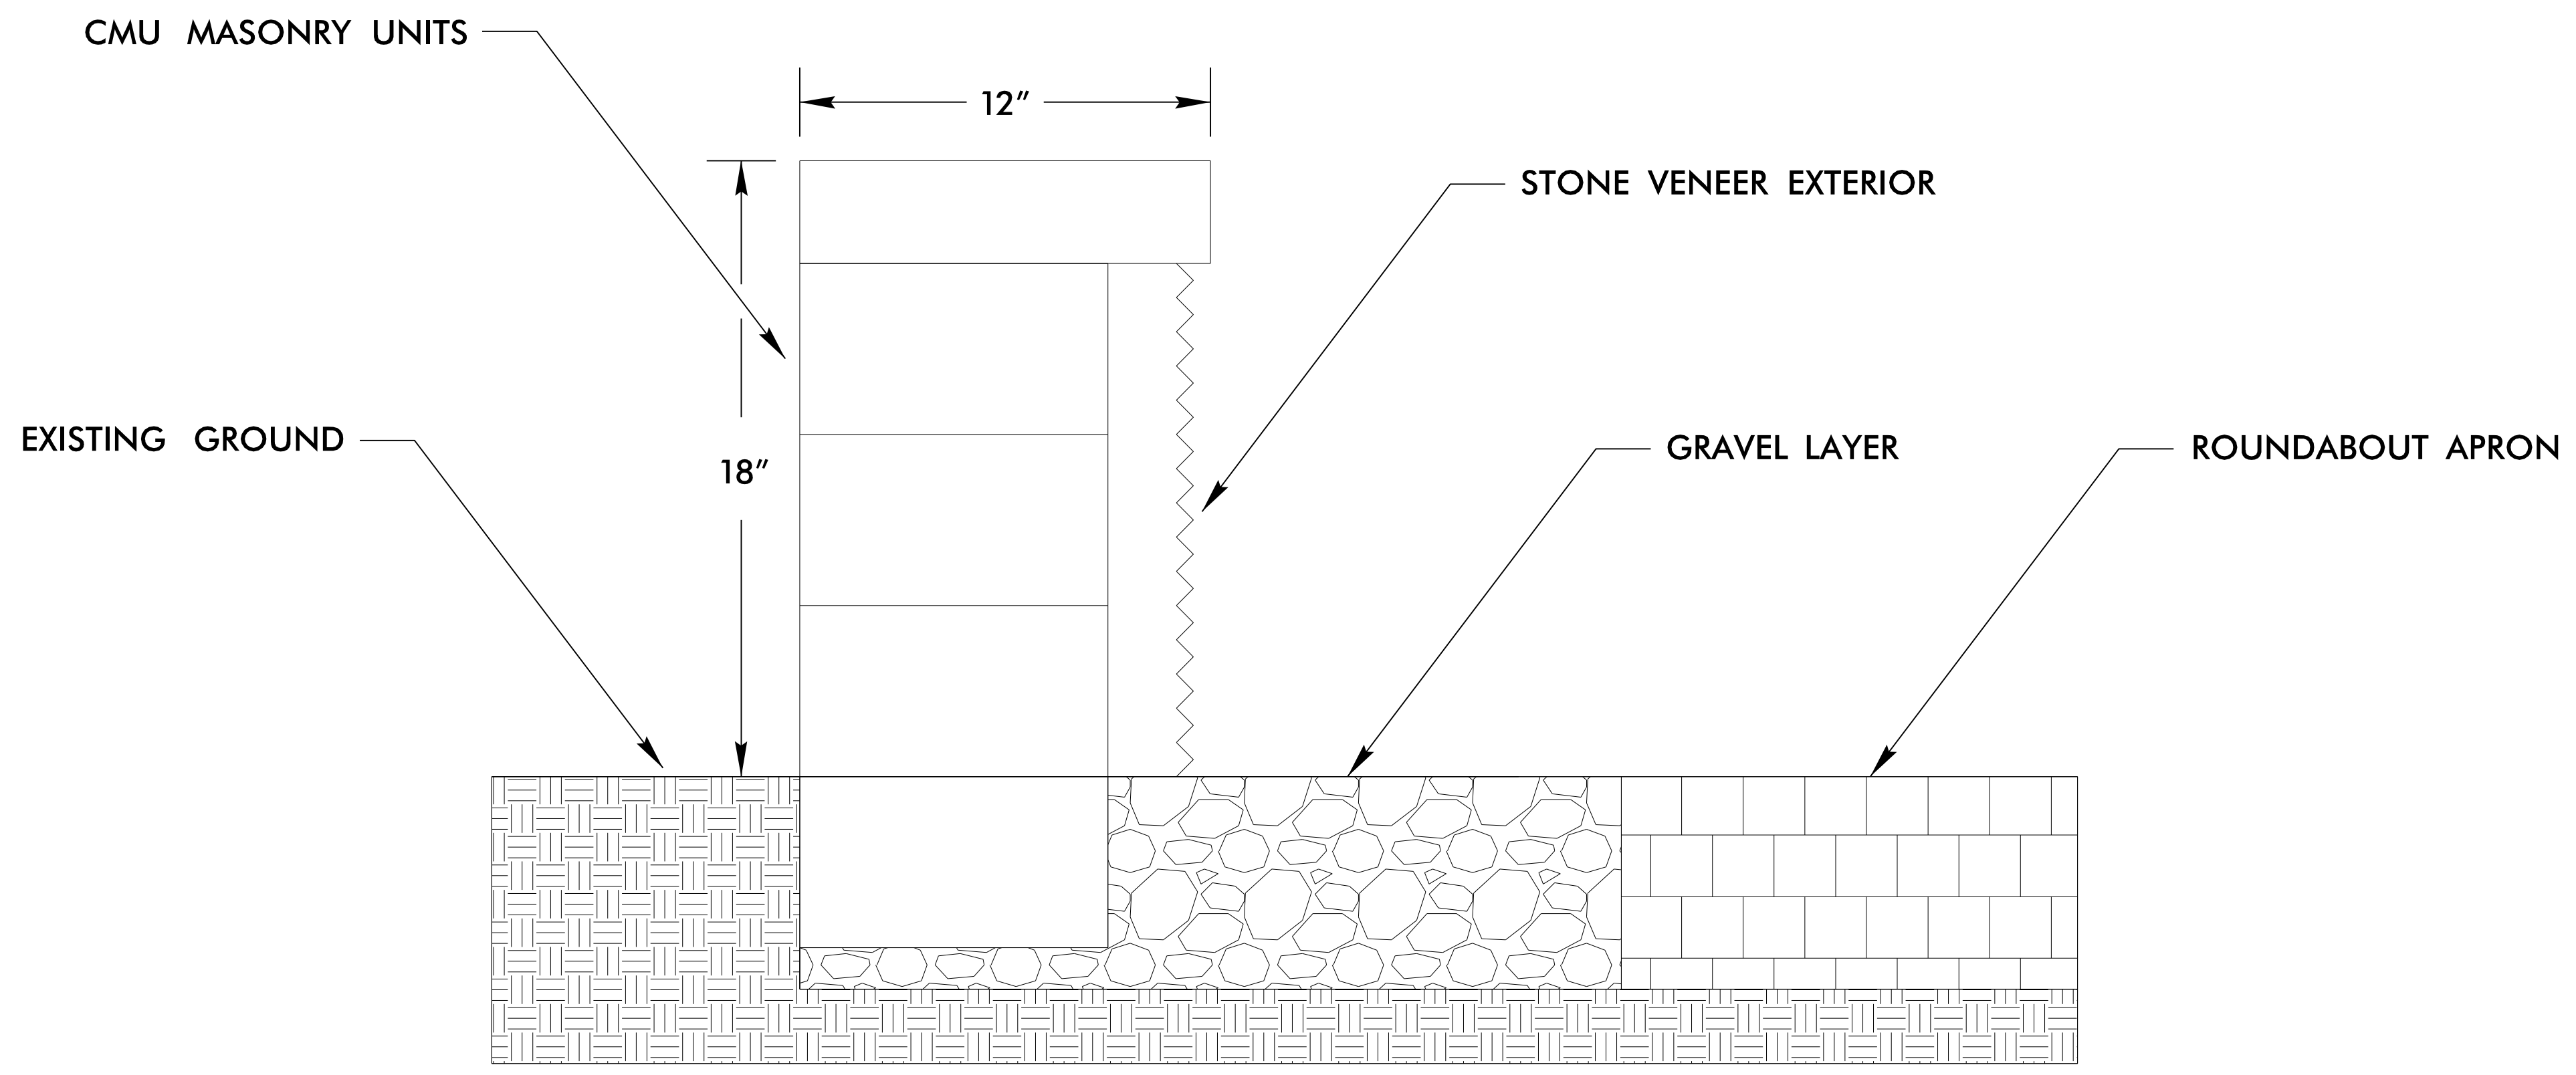

RETAINING WALL DETAIL

-RABT1- STA. 10 + 00.00 TO -RABT1- STA. 12 + 51.33
 -RABT2- STA. 10 + 00.00 TO -RABT2- STA. 12 + 51.33

5/3/2023
R-5725_RdJ_esh2B-6.dgn
USF/TK/kenzie