




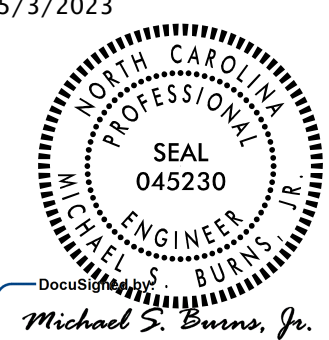


5/14/99

PROJECT REFERENCE NO. R-5725	SHEET NO. 9
ROADWAY DESIGN 5/3/2023 ENGINEER	HYDRAULICS 5/4/2023 ENGINEER
	
	
DOCUMENT NOT CONSIDERED FINAL UNLESS ALL SIGNATURES COMPLETED	

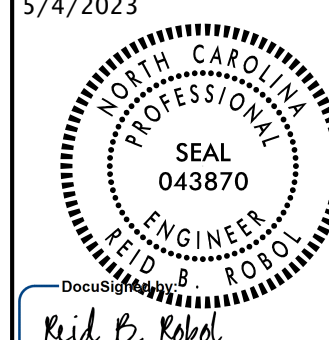

REVISIONS

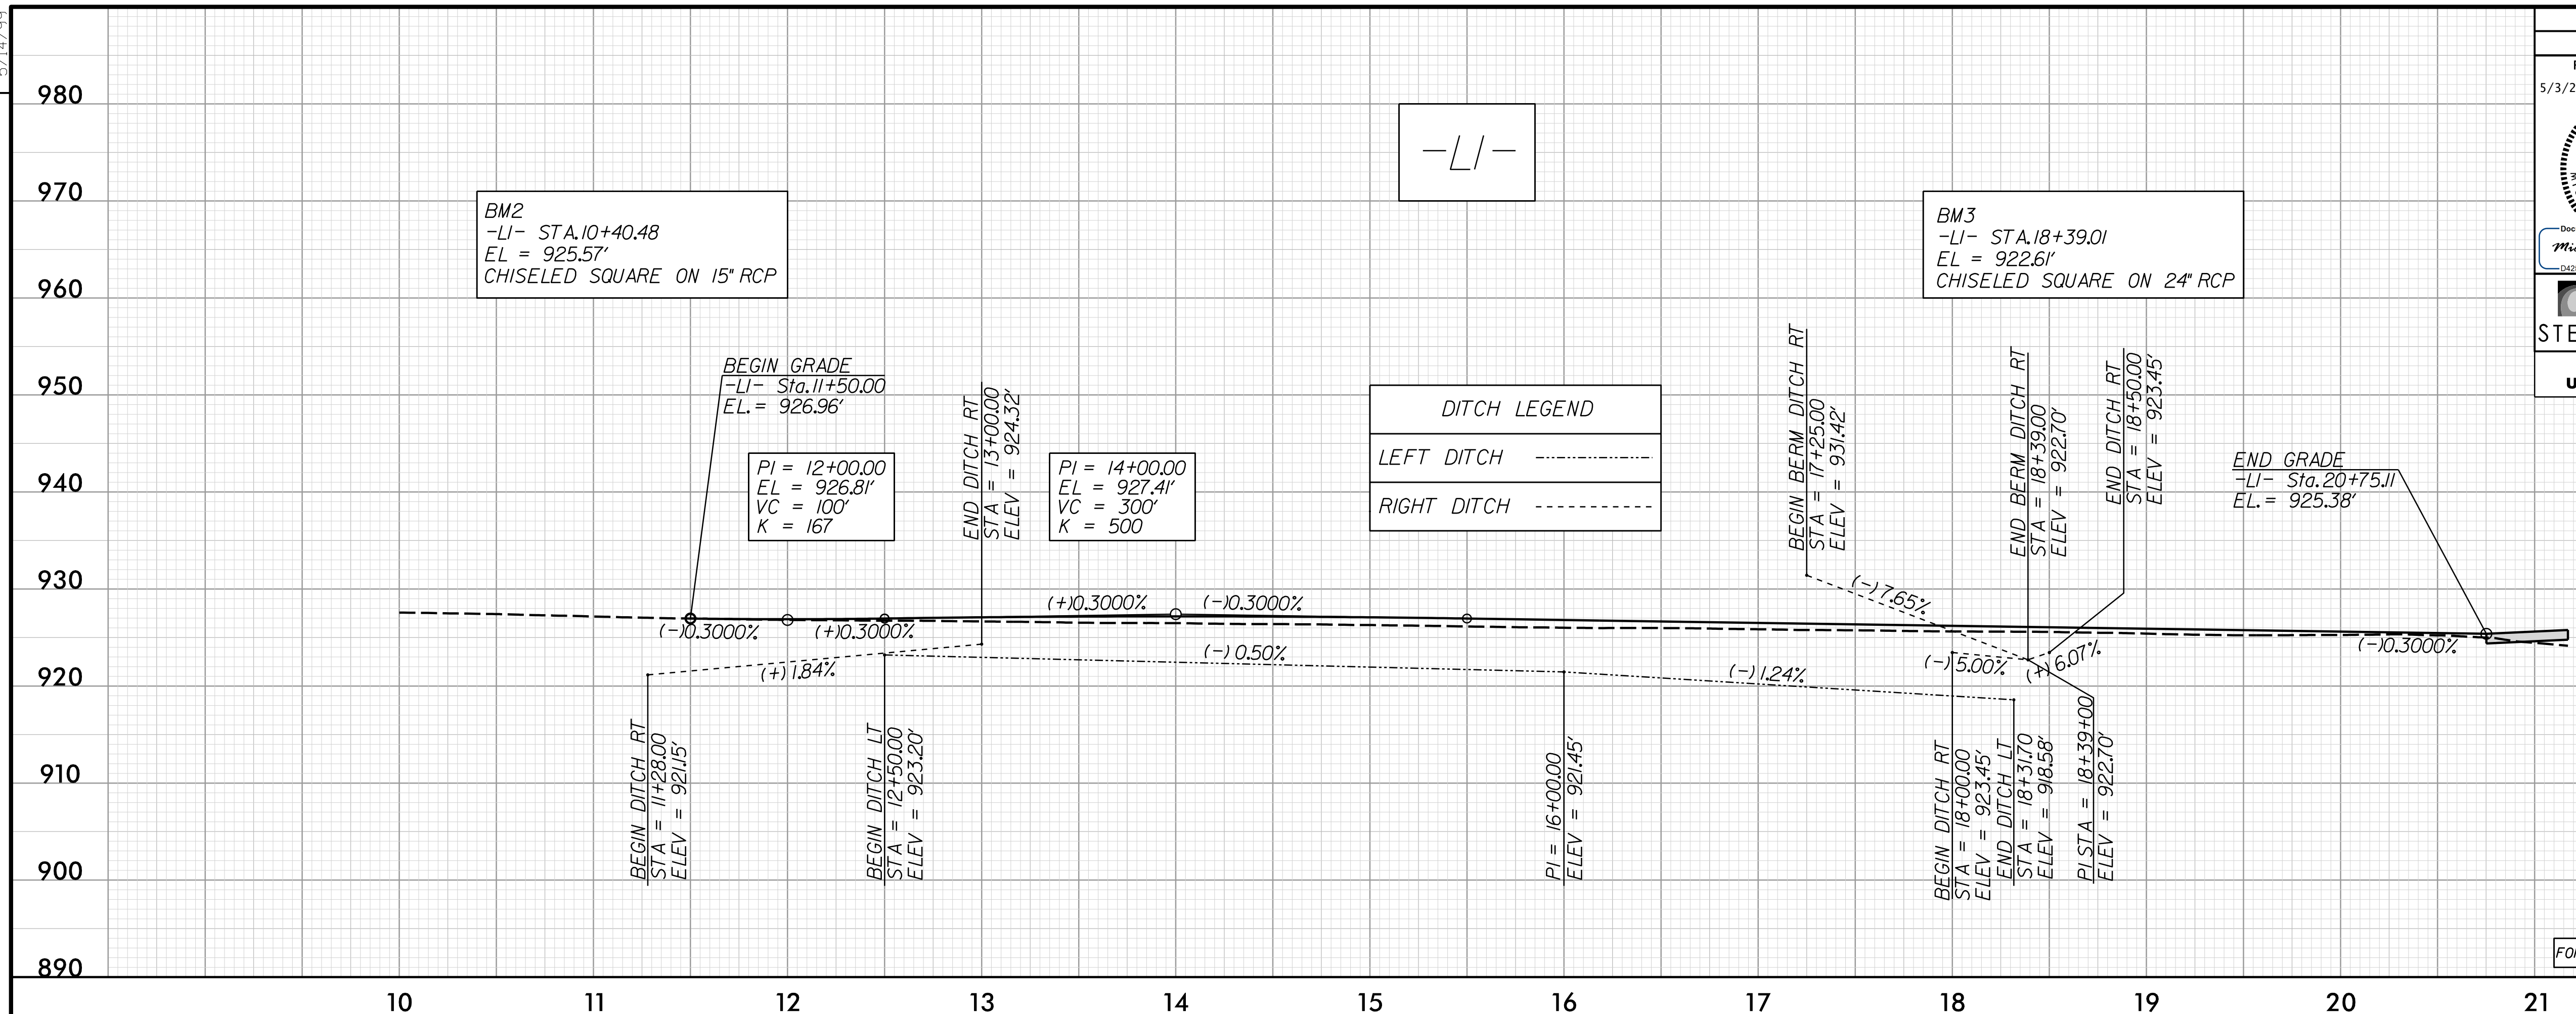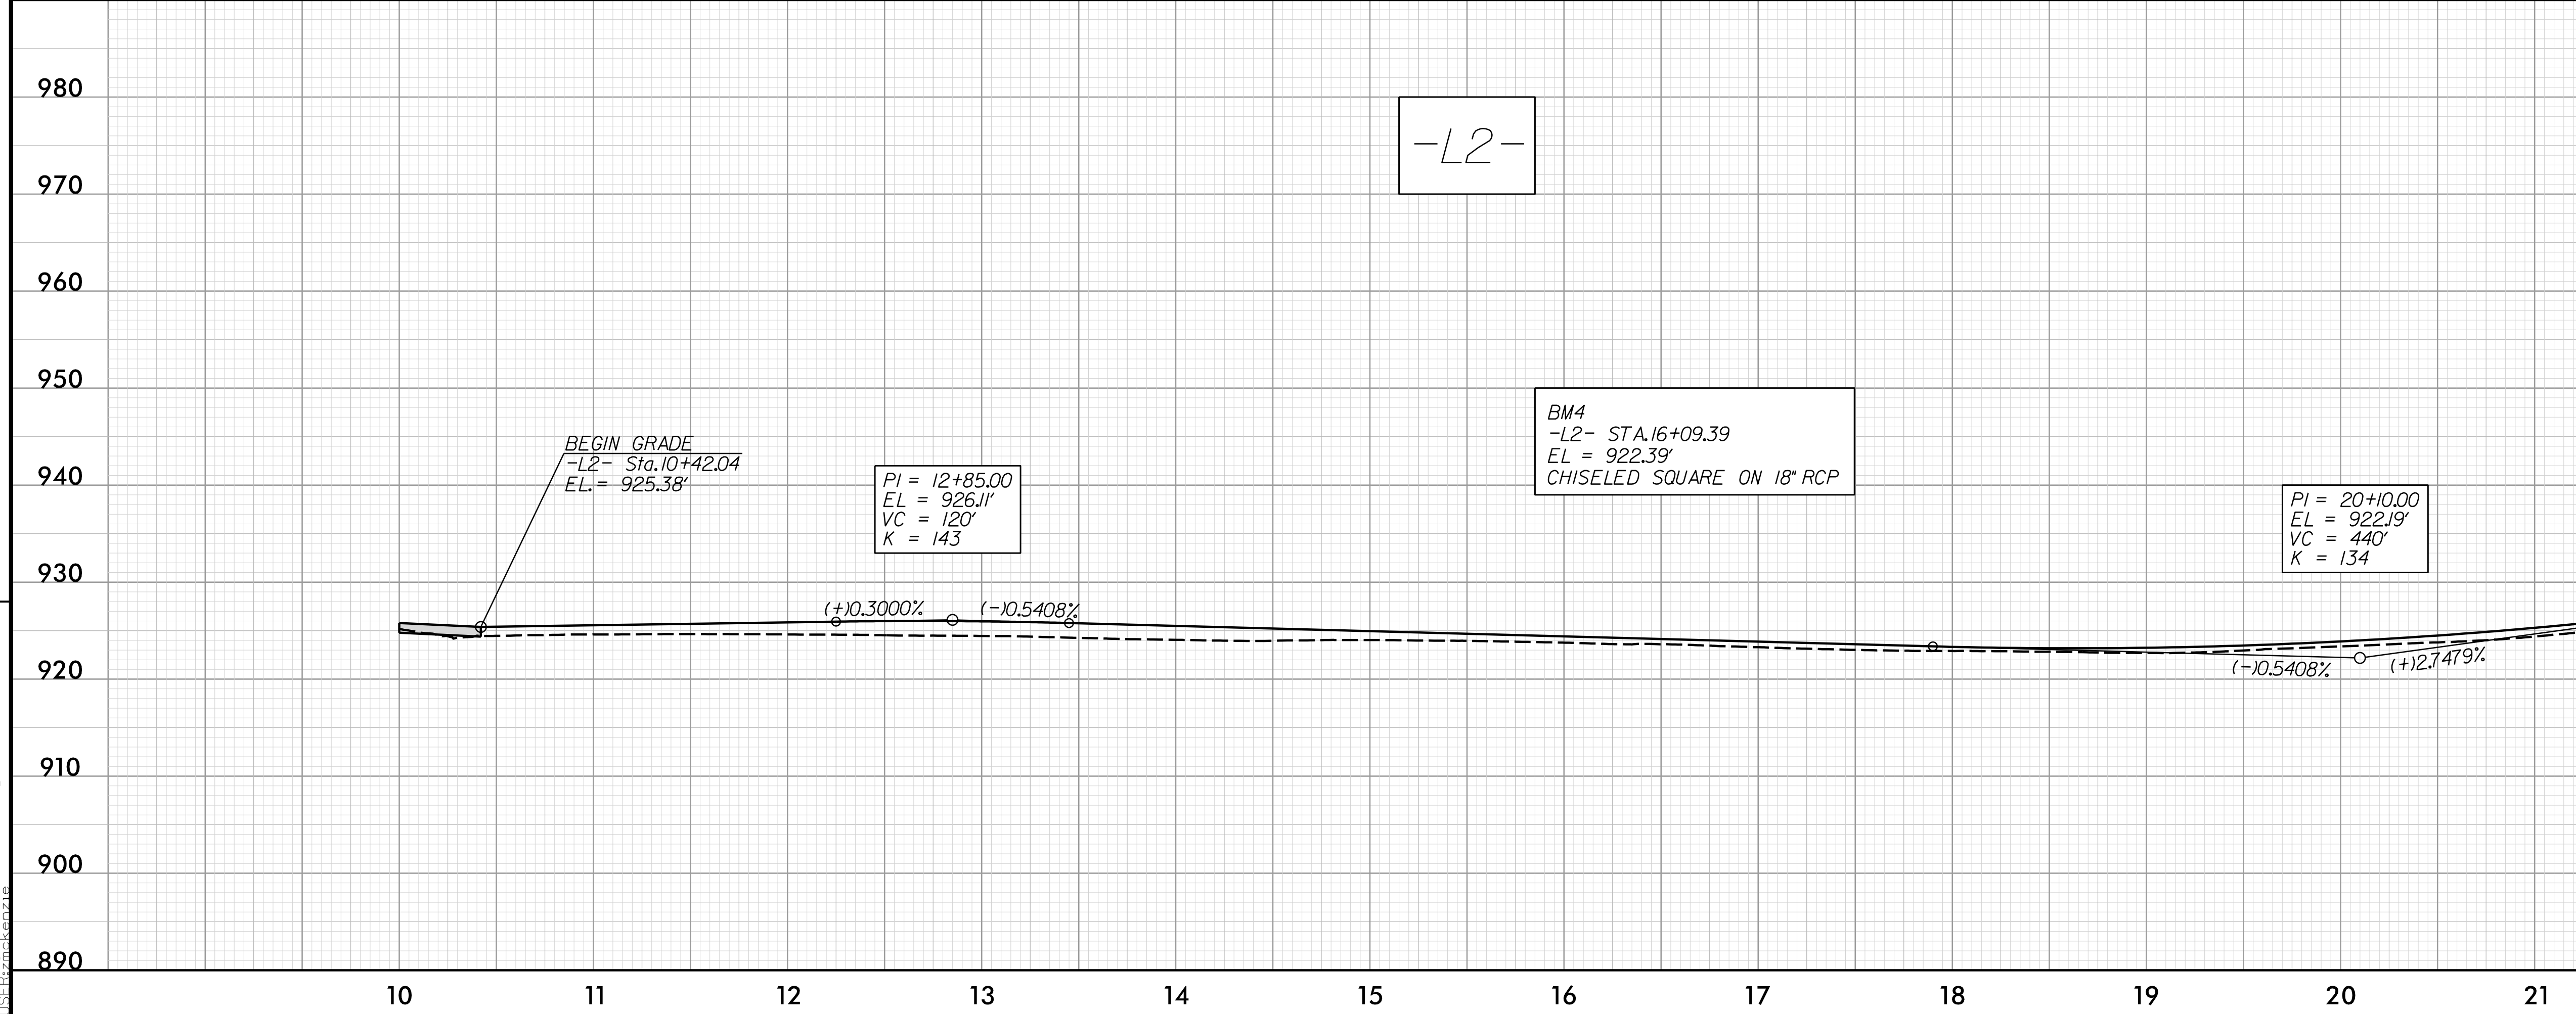

5/3/2023 R5725_RdL_e1109.dgn
11:51:13 AM
11:51:13 AM