




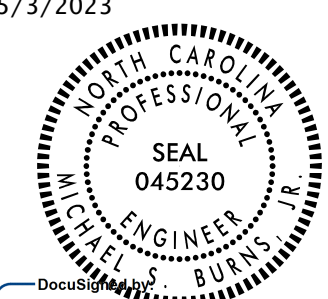


5/14/23

PROJECT REFERENCE NO. <b>R-5725</b>	SHEET NO. <b>10</b>
ROADWAY DESIGN 5/3/2023 ENGINEER	HYDRAULICS 5/4/2023 ENGINEER
	
<i>Michael S. Burns, Jr.</i>	<i>Reid E. Kolb</i>
	
<b>DOCUMENT NOT CONSIDERED FINAL UNLESS ALL SIGNATURES COMPLETED</b>	

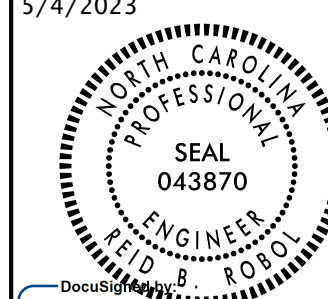

REVISIONS

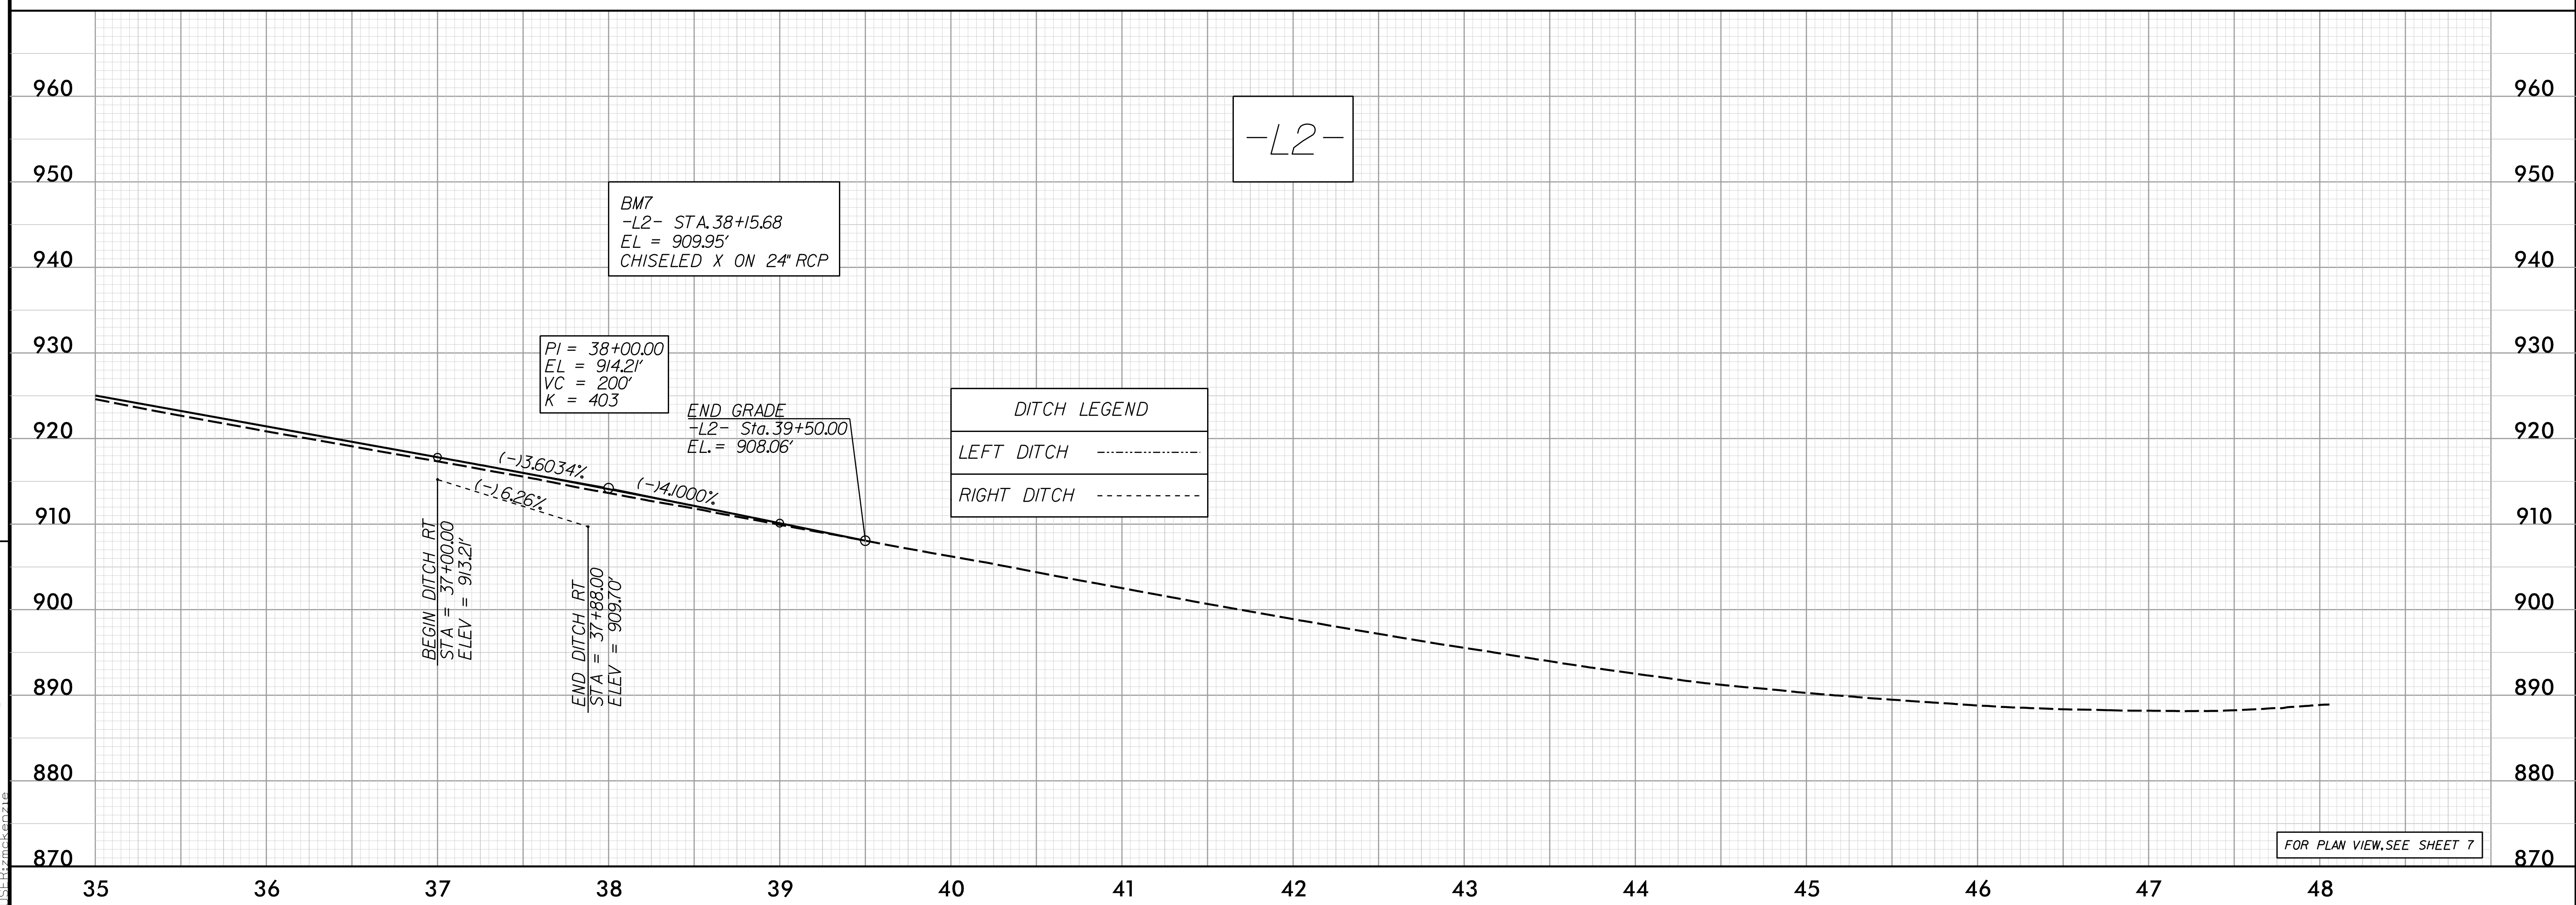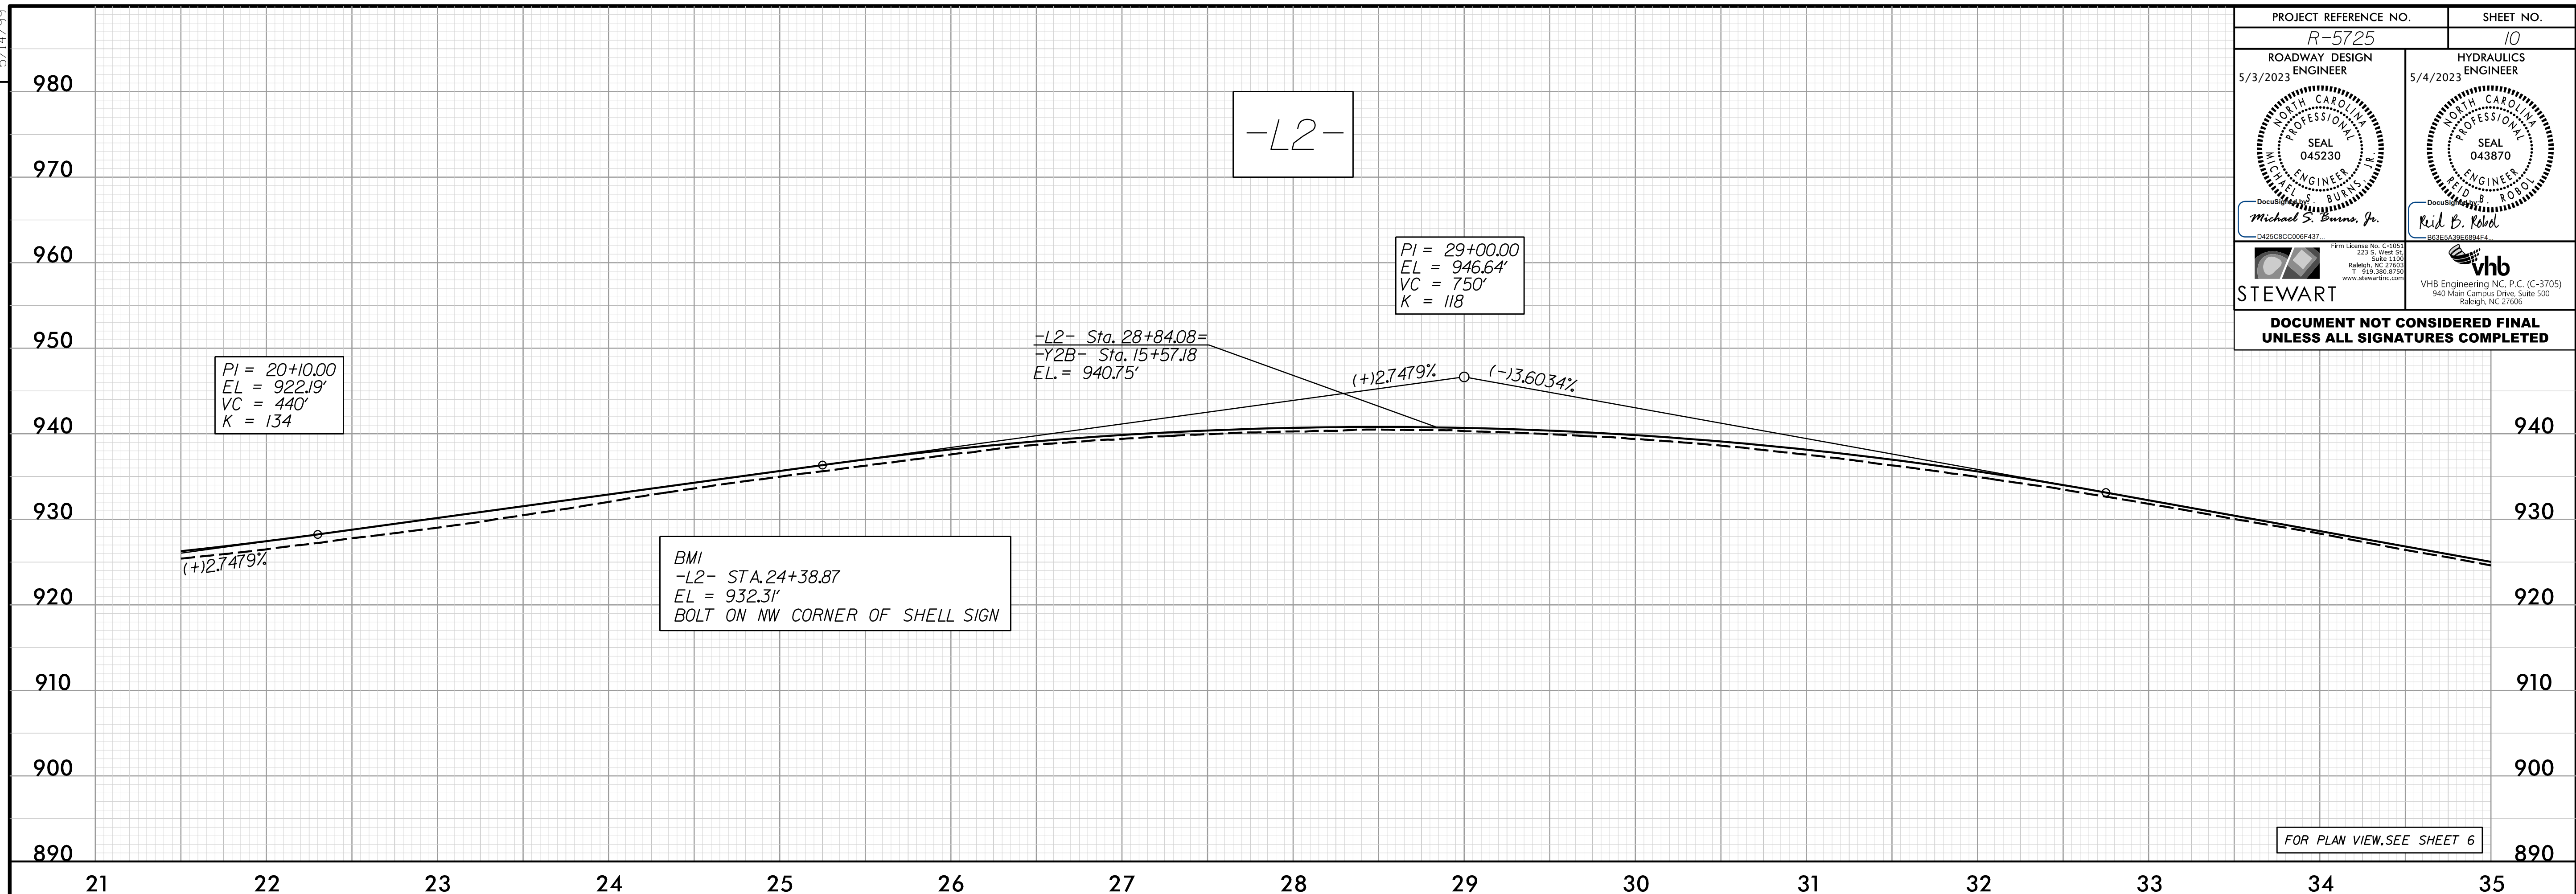5/3/2023 R5725\_Rd.dwg  
11:51:10