




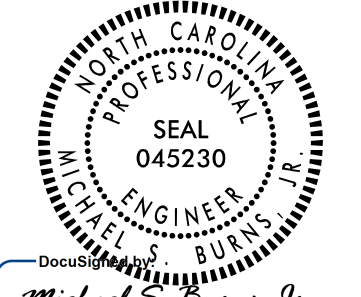


5/14/99

PROJECT REFERENCE NO. <b>R-5725</b>	SHEET NO. <b>11</b>
ROADWAY DESIGN 5/3/2023 ENGINEER	HYDRAULICS 5/4/2023 ENGINEER
	
Michael S. Burns, Jr. D425C8C000F437	Reid E. Rolob B8E5A5E6084E4
	
STEWART	VHB Engineering NC, P.C. (C-3705) 940 Main Campus Drive, Suite 500 Raleigh, NC 27603
<b>DOCUMENT NOT CONSIDERED FINAL UNLESS ALL SIGNATURES COMPLETED</b>	

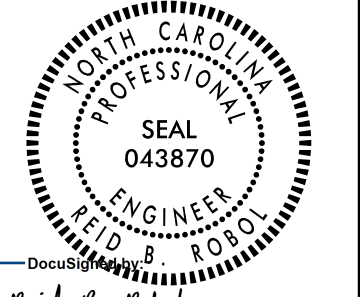

REVISIONS

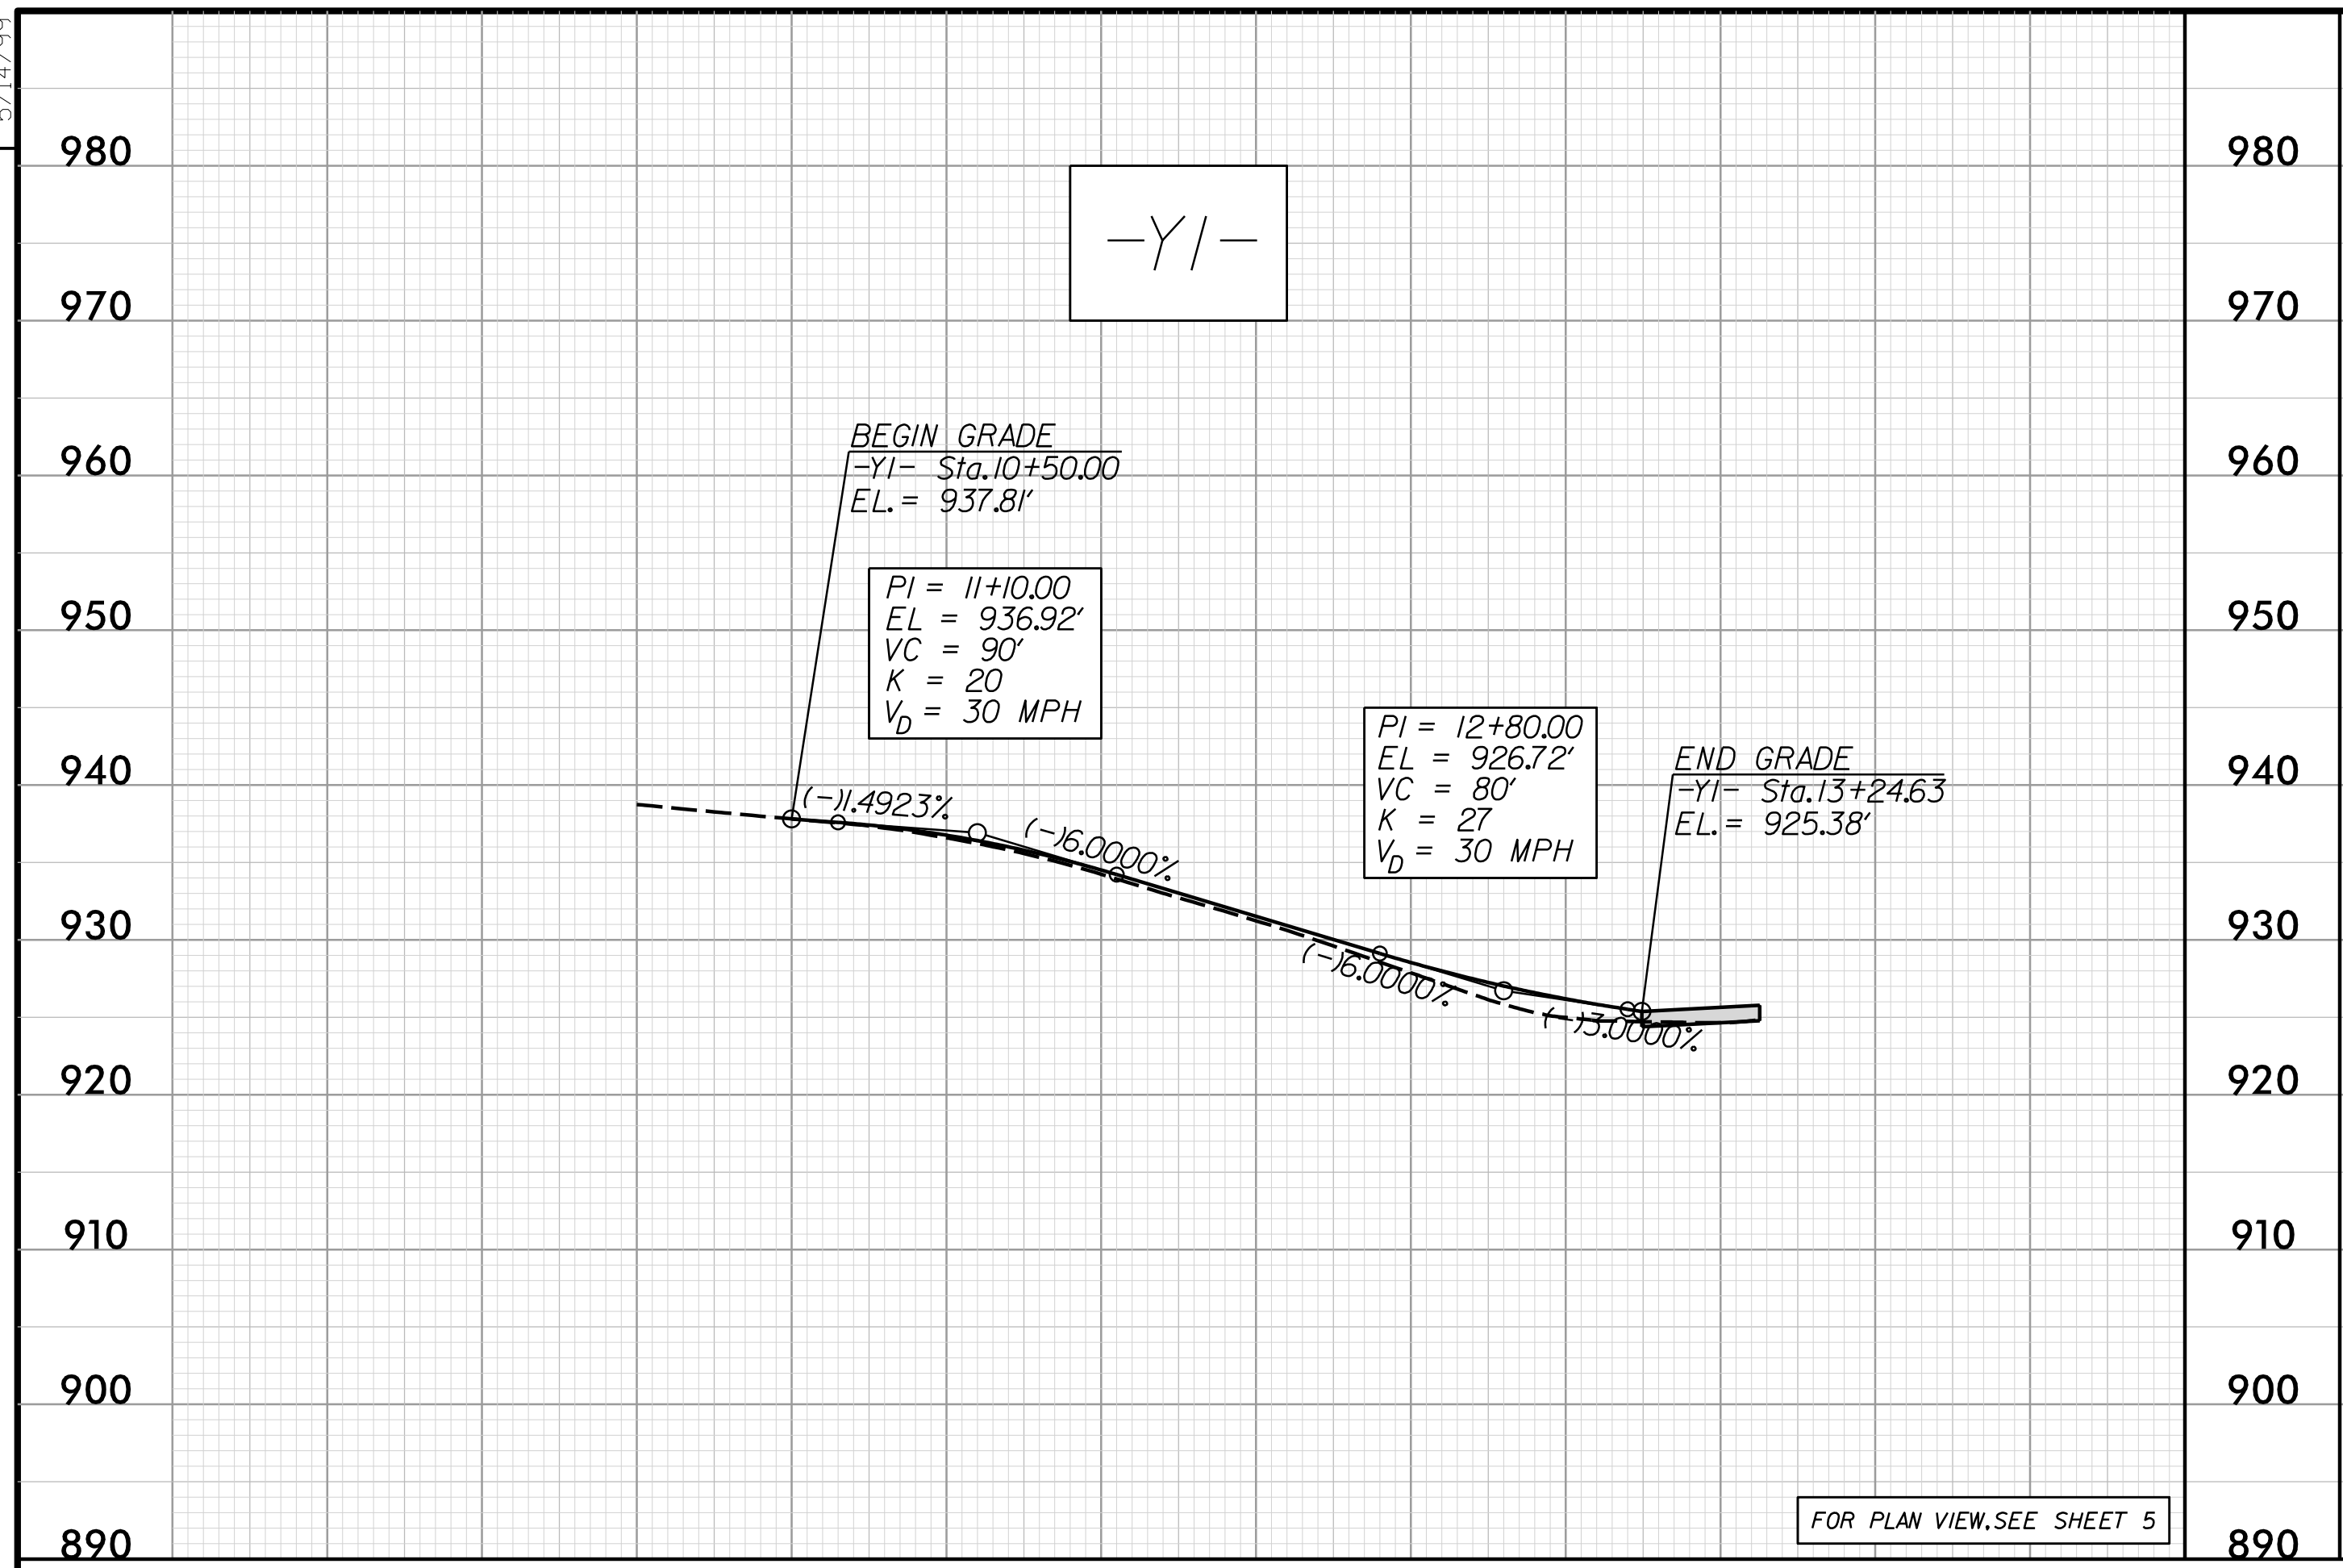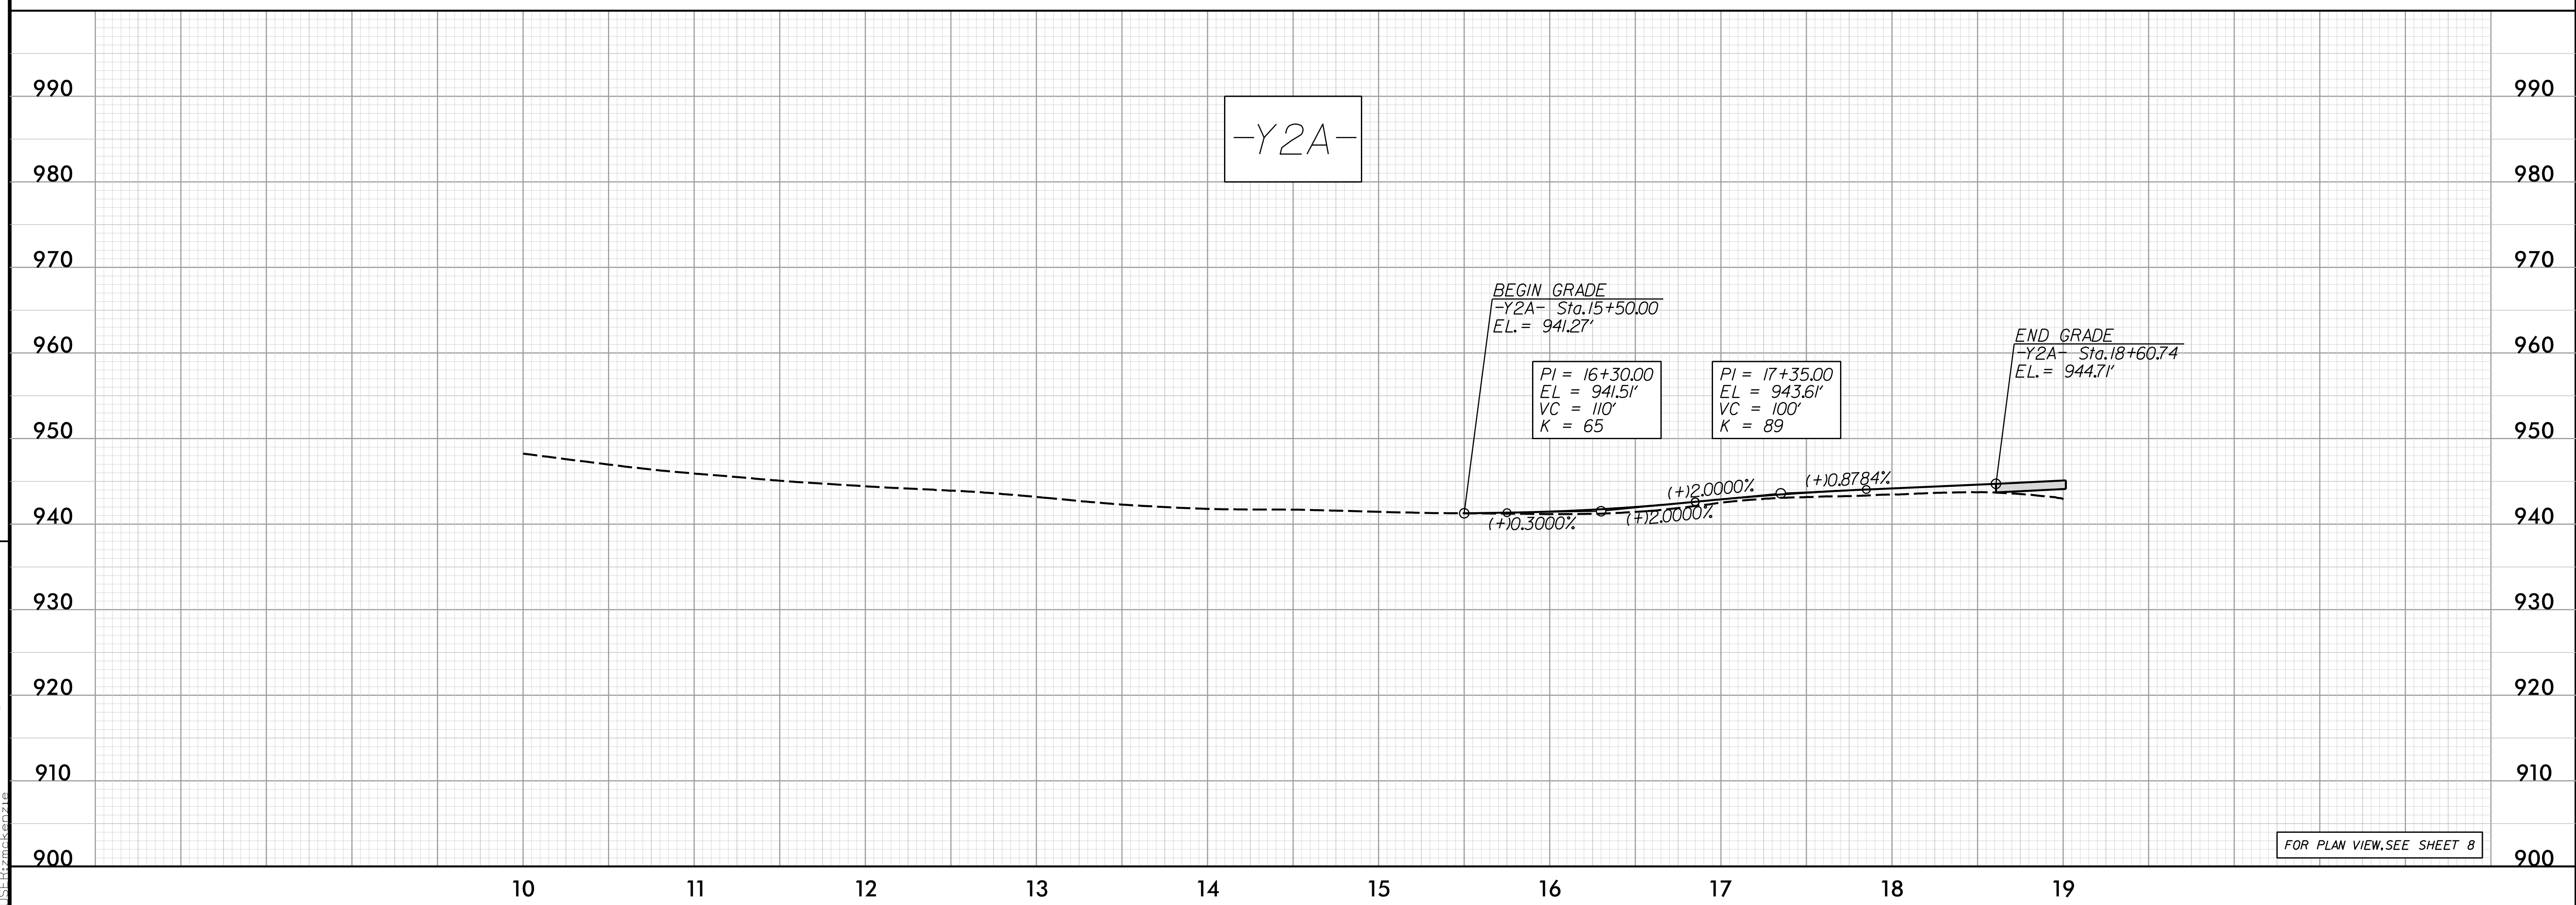

5/3/2023 R5725\_RdY\_e111.dgn  
11:51:16 AM  
11:51:16 AM