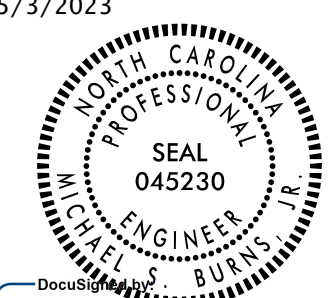
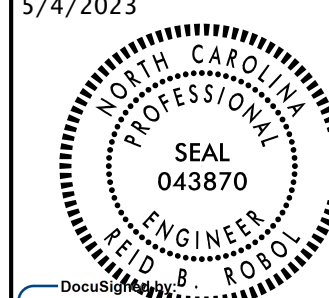


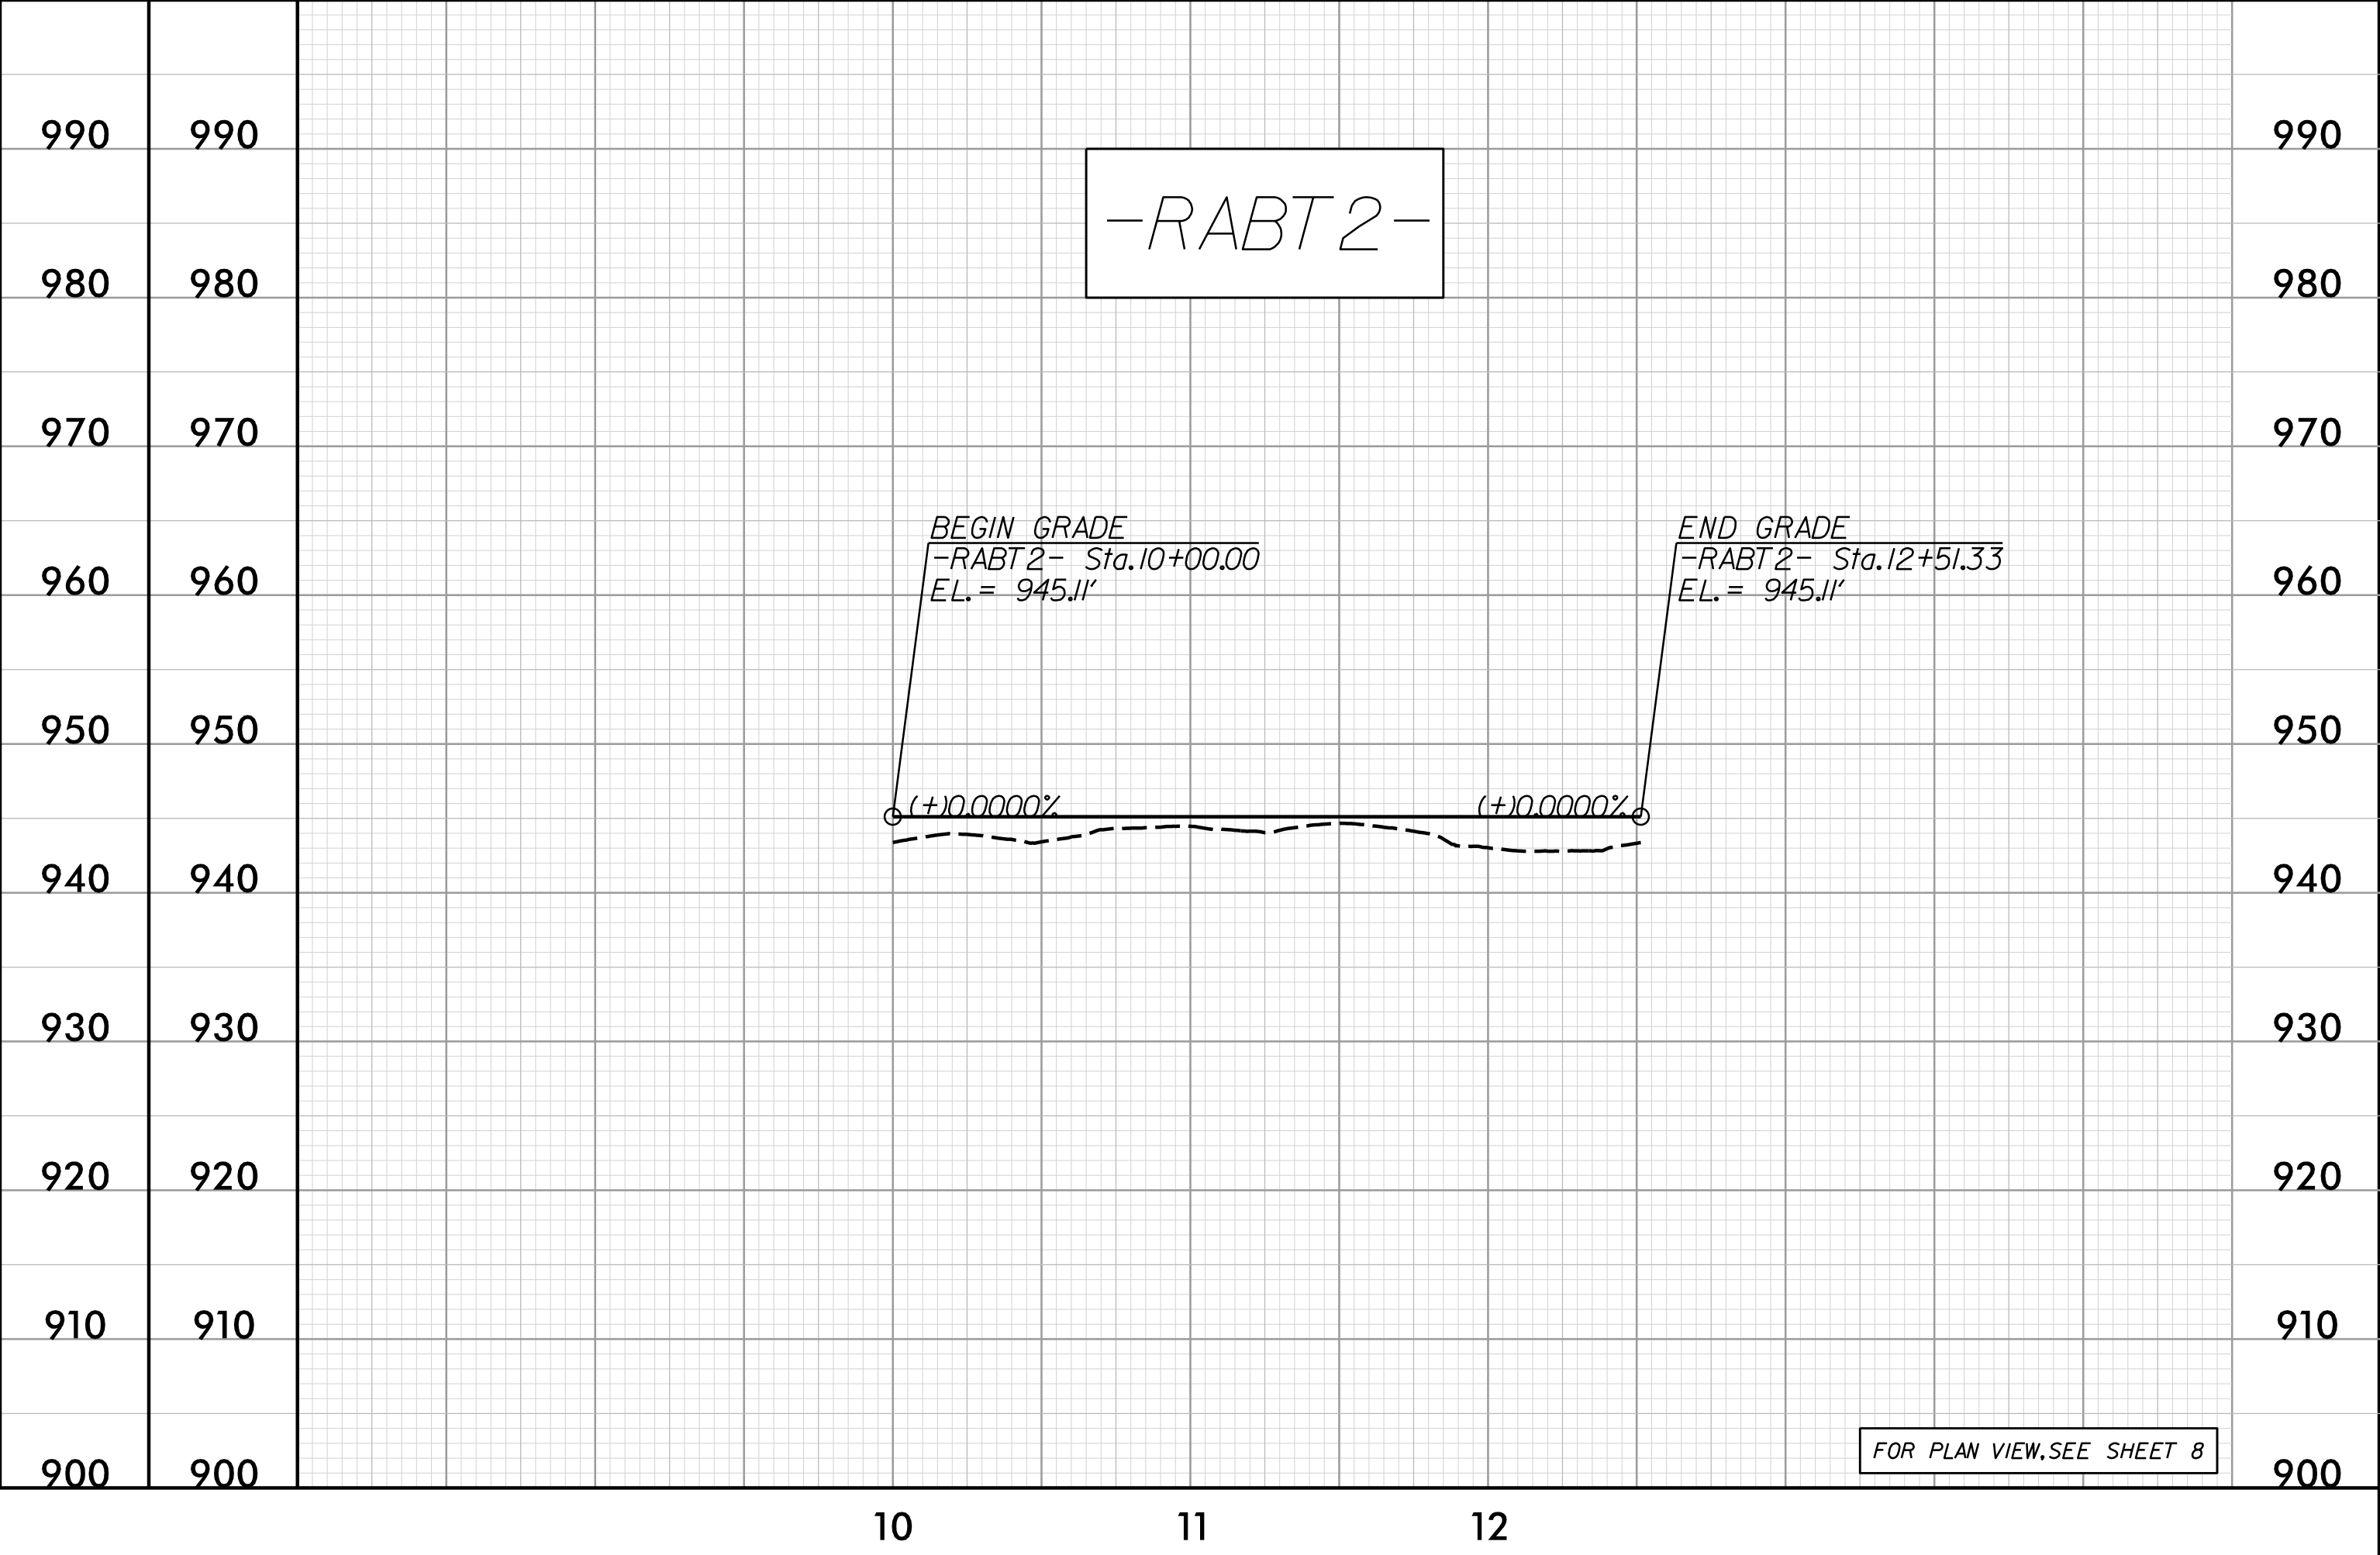
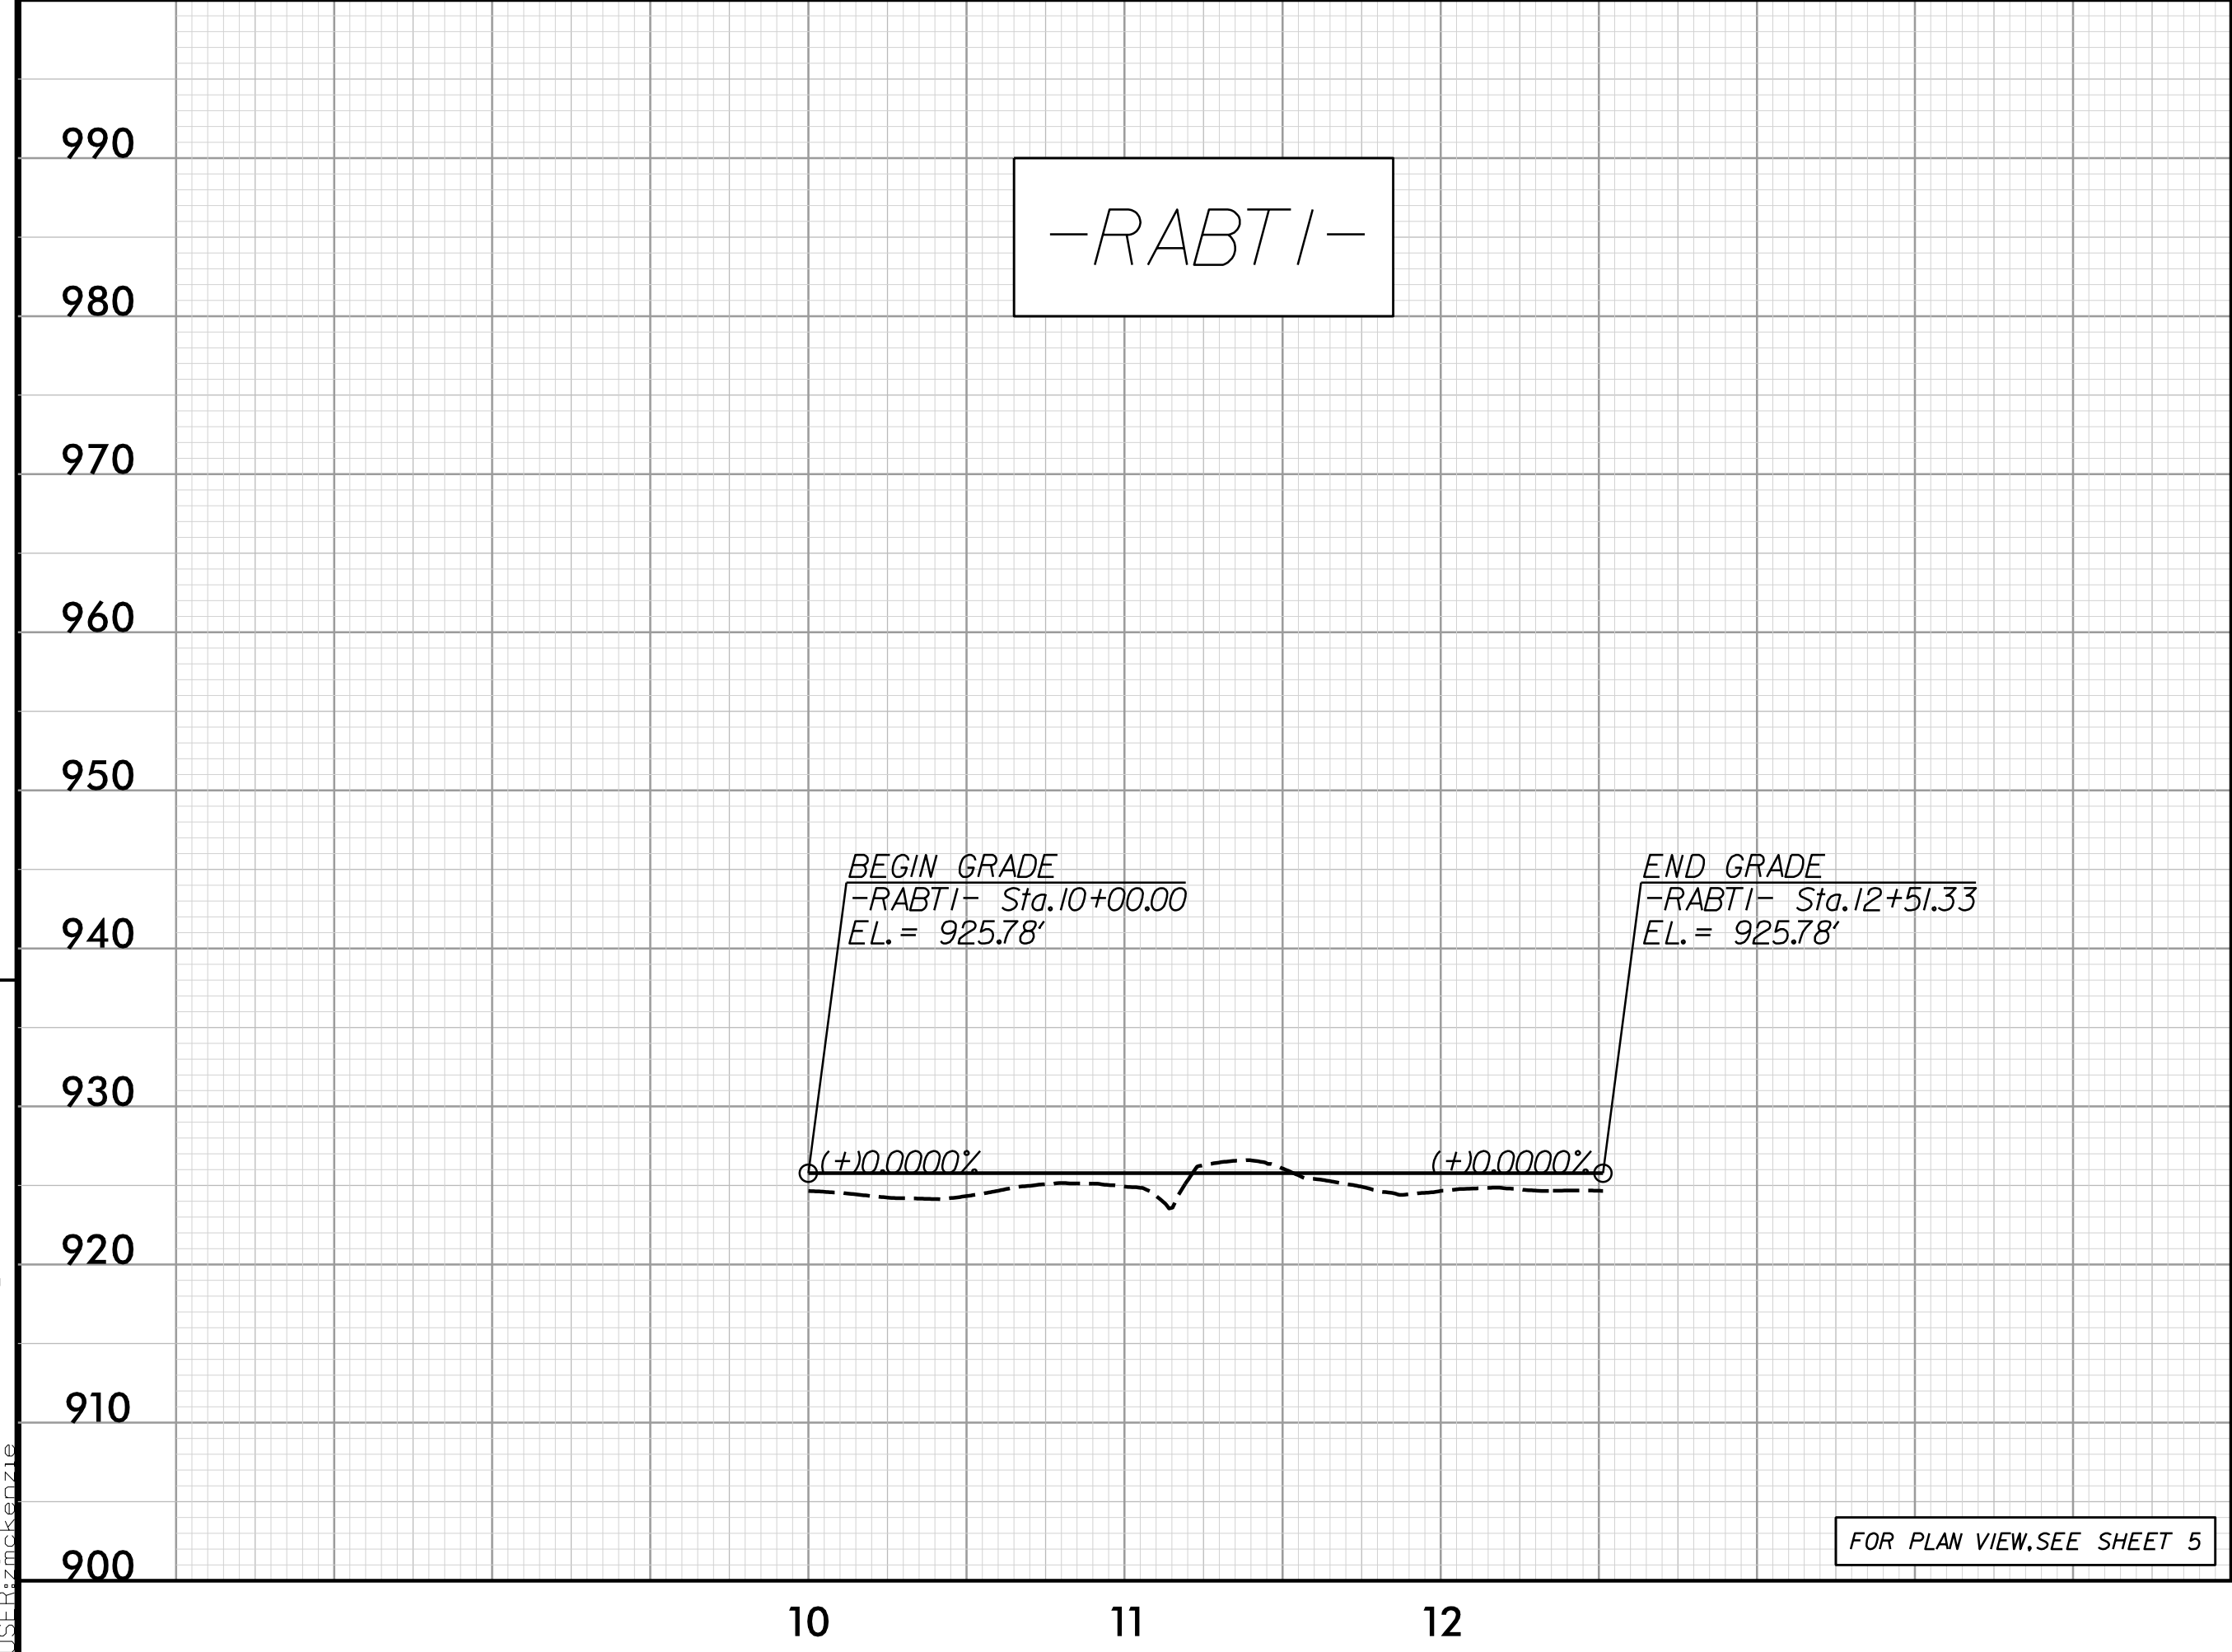
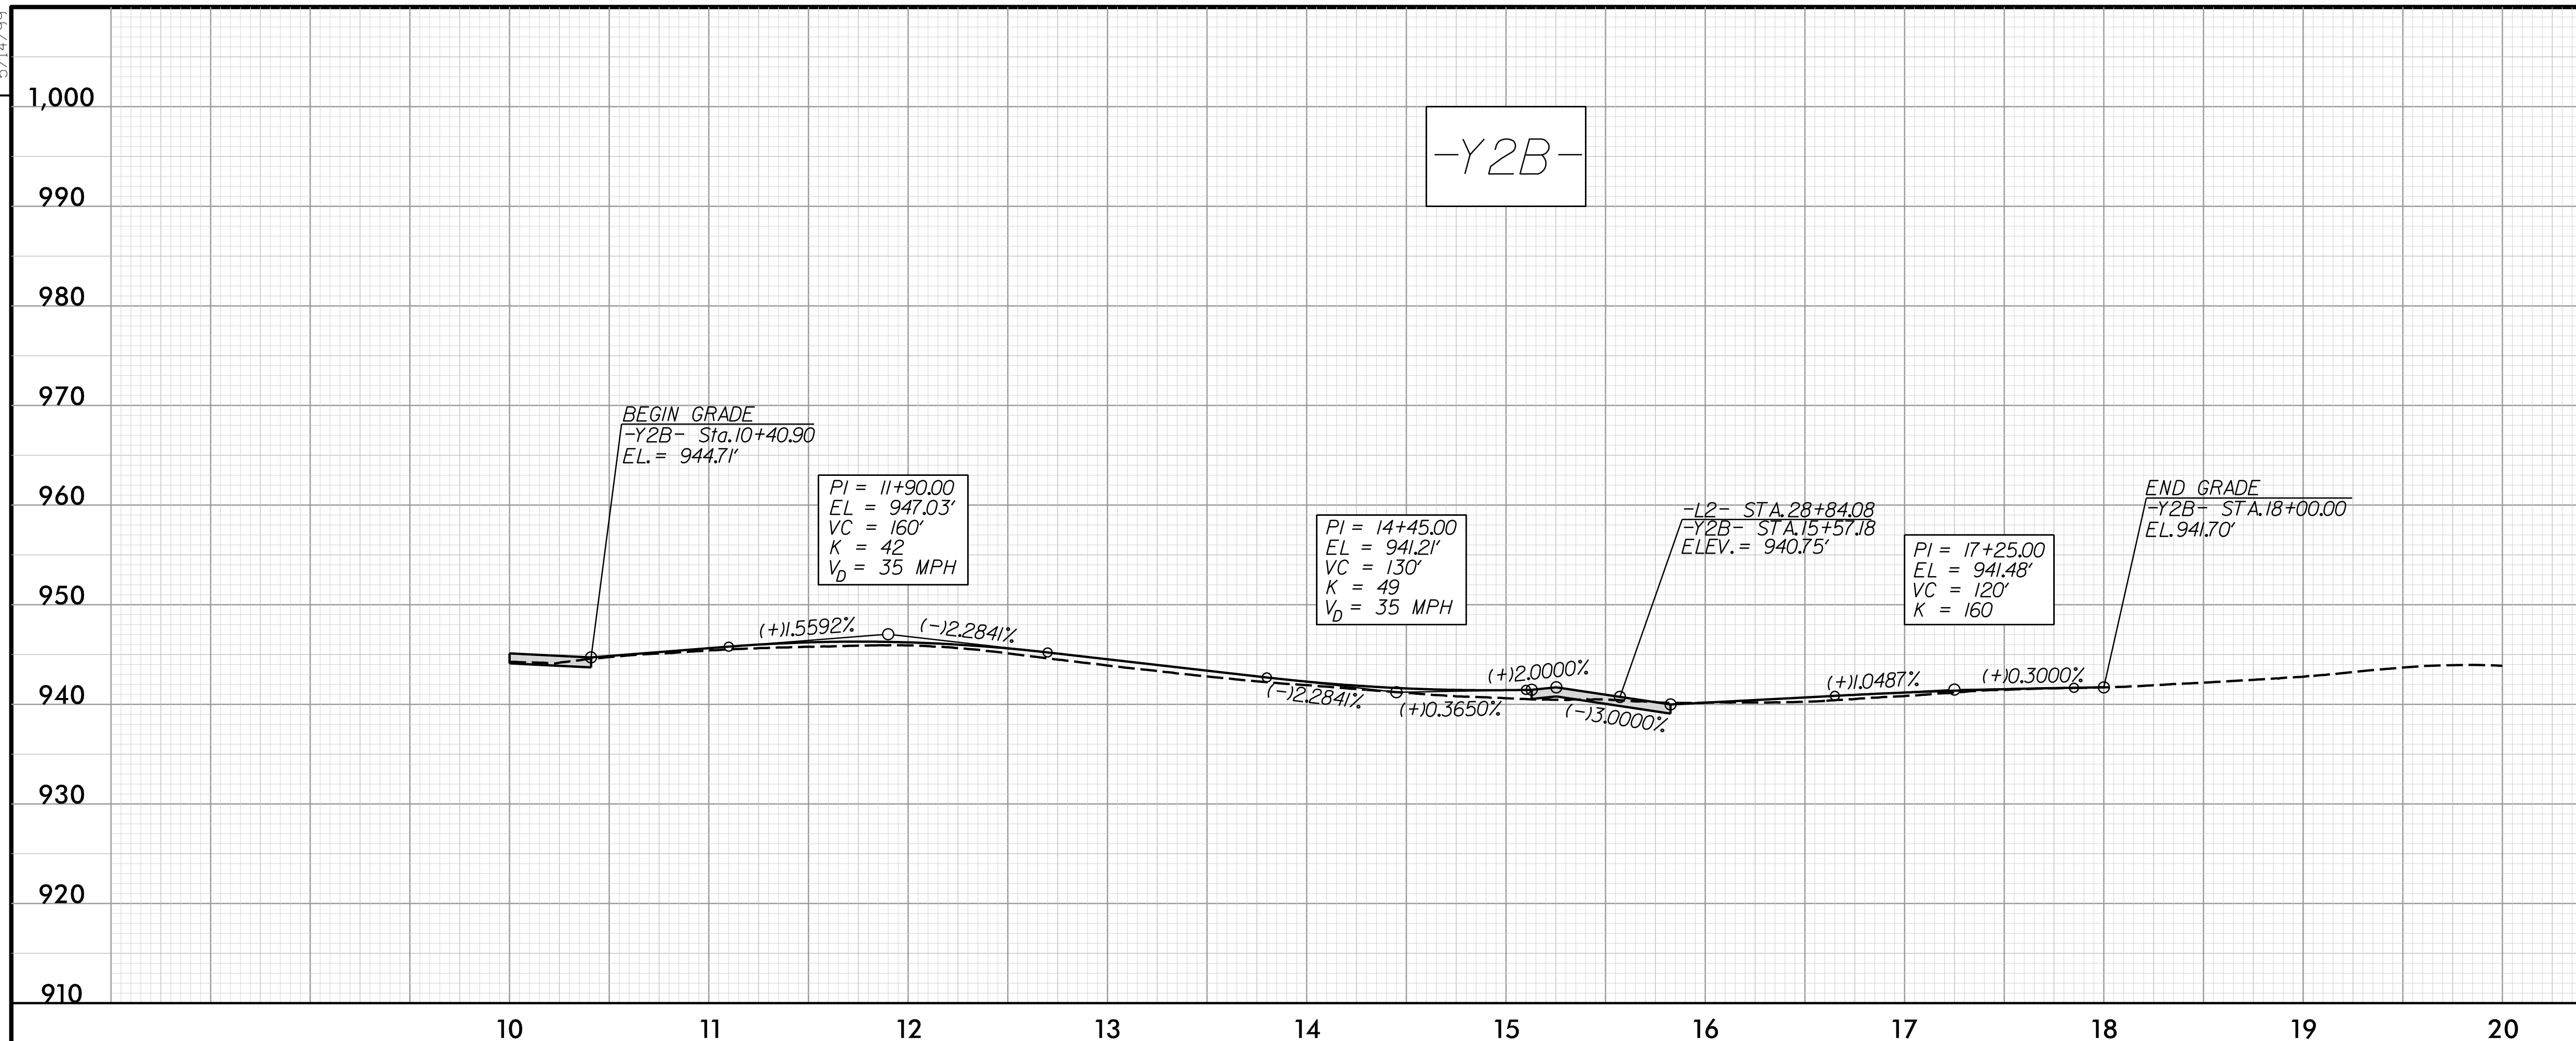


5/14/23

PROJECT REFERENCE NO. R-5725	SHEET NO. 12
ROADWAY DESIGN 5/3/2023 ENGINEER	HYDRAULICS 5/4/2023 ENGINEER
	
<i>Michael S. Burns, Jr.</i>	<i>Reid E. Kolb</i>
	
DOCUMENT NOT CONSIDERED FINAL UNLESS ALL SIGNATURES COMPLETED	

REVISIONS



5/13/2023 R5725_Rd.dwg 11:2:21