


TIP PROJECT: R-5725

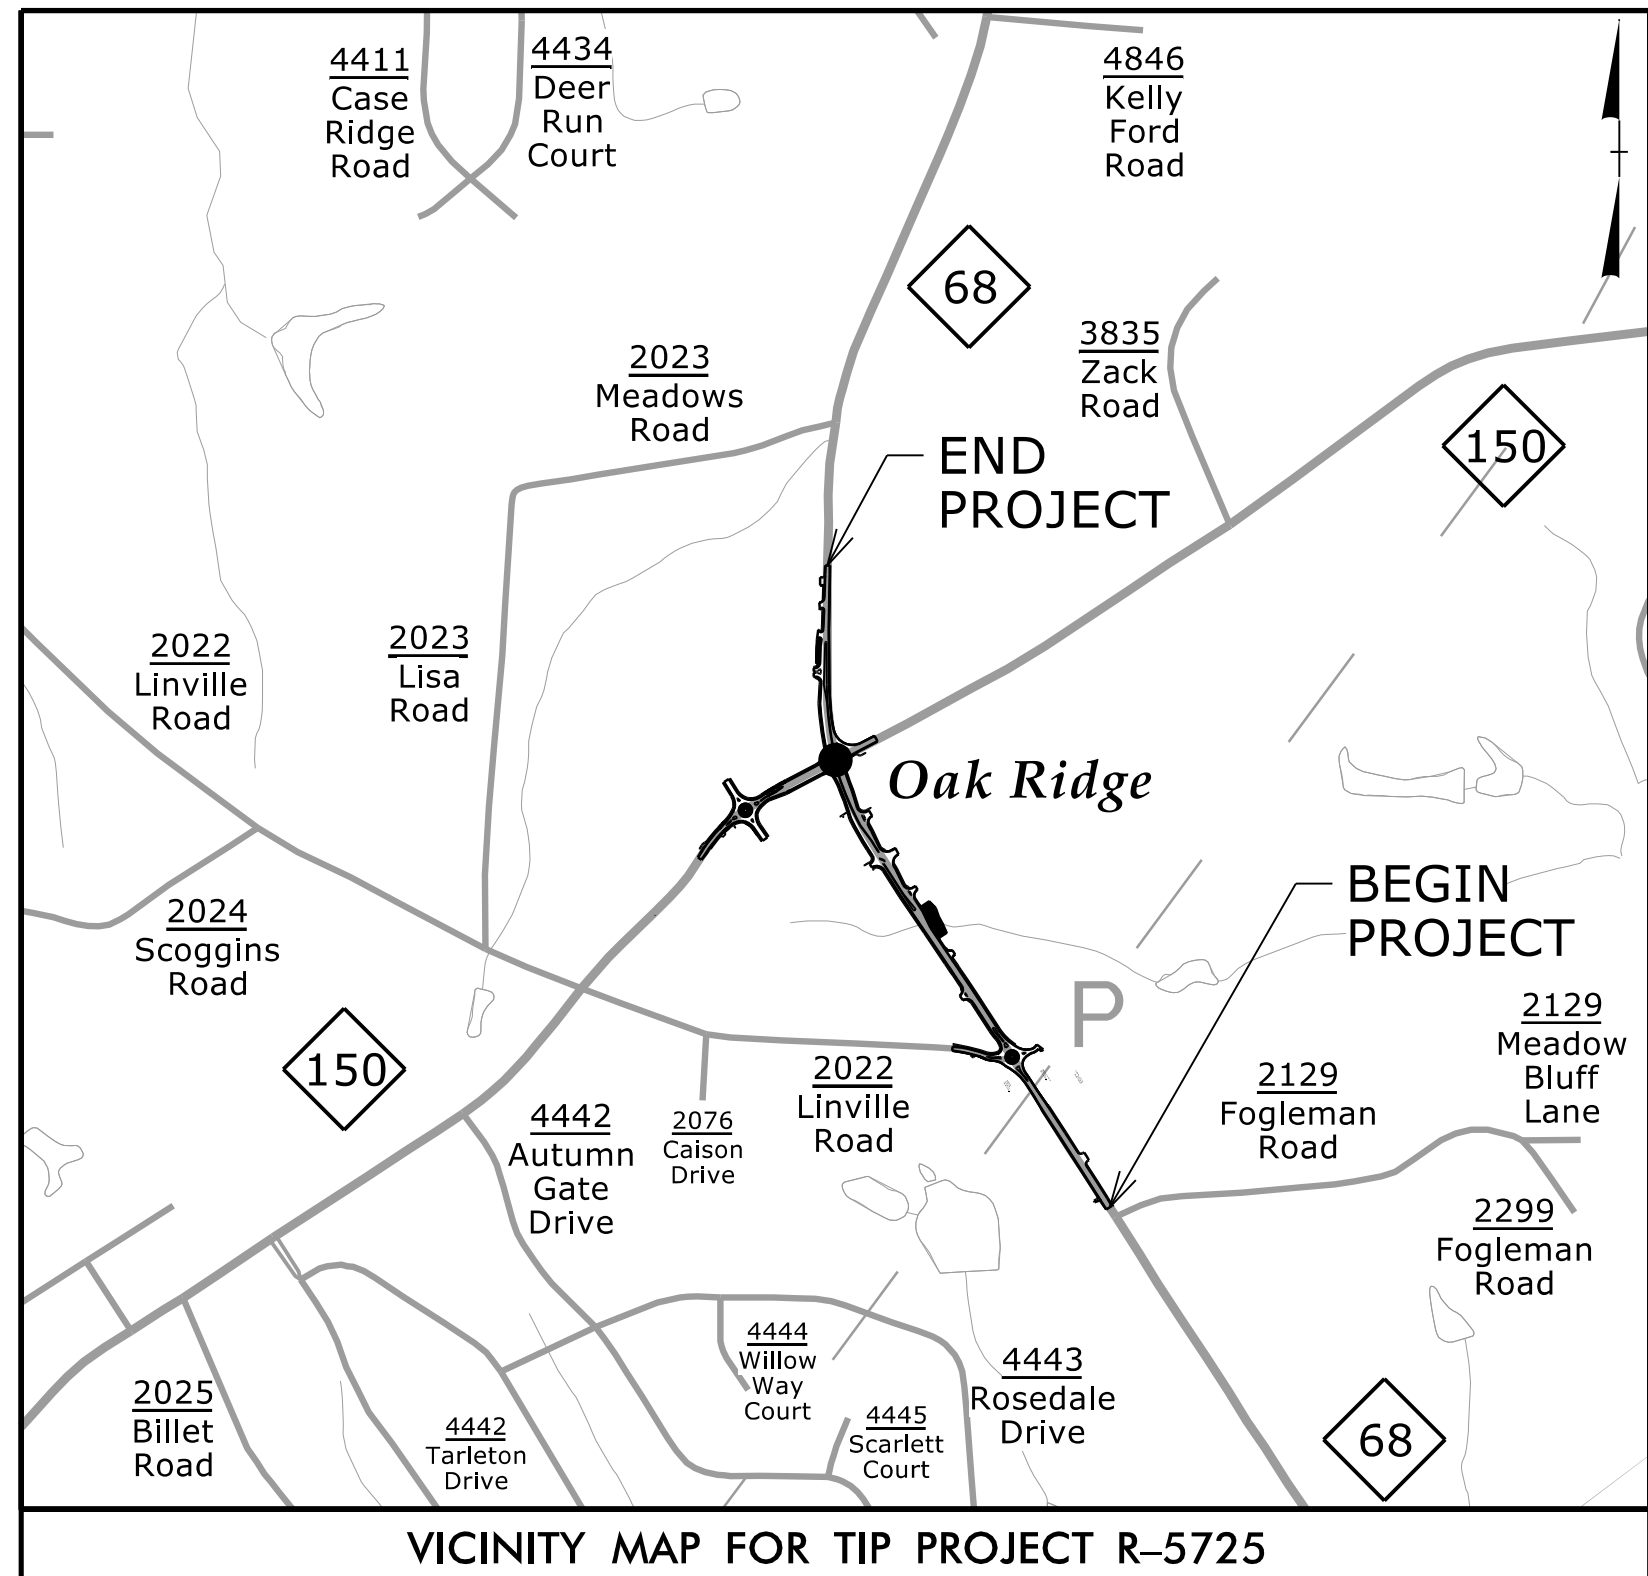



STATE OF NORTH CAROLINA
DIVISION OF HIGHWAYS

T.I.P. NO.	SHEET NO.
R-5725	UC-1


**UTILITY CONSTRUCTION PLANS
GUILFORD COUNTY**

**LOCATION: INTERSECTION IMPROVEMENTS ALONG NC 68
AND NC 150 IN OAK RIDGE**

TYPE OF WORK: WATER AND SEWER RELOCATION

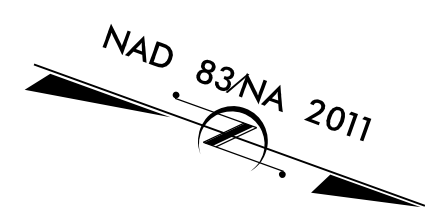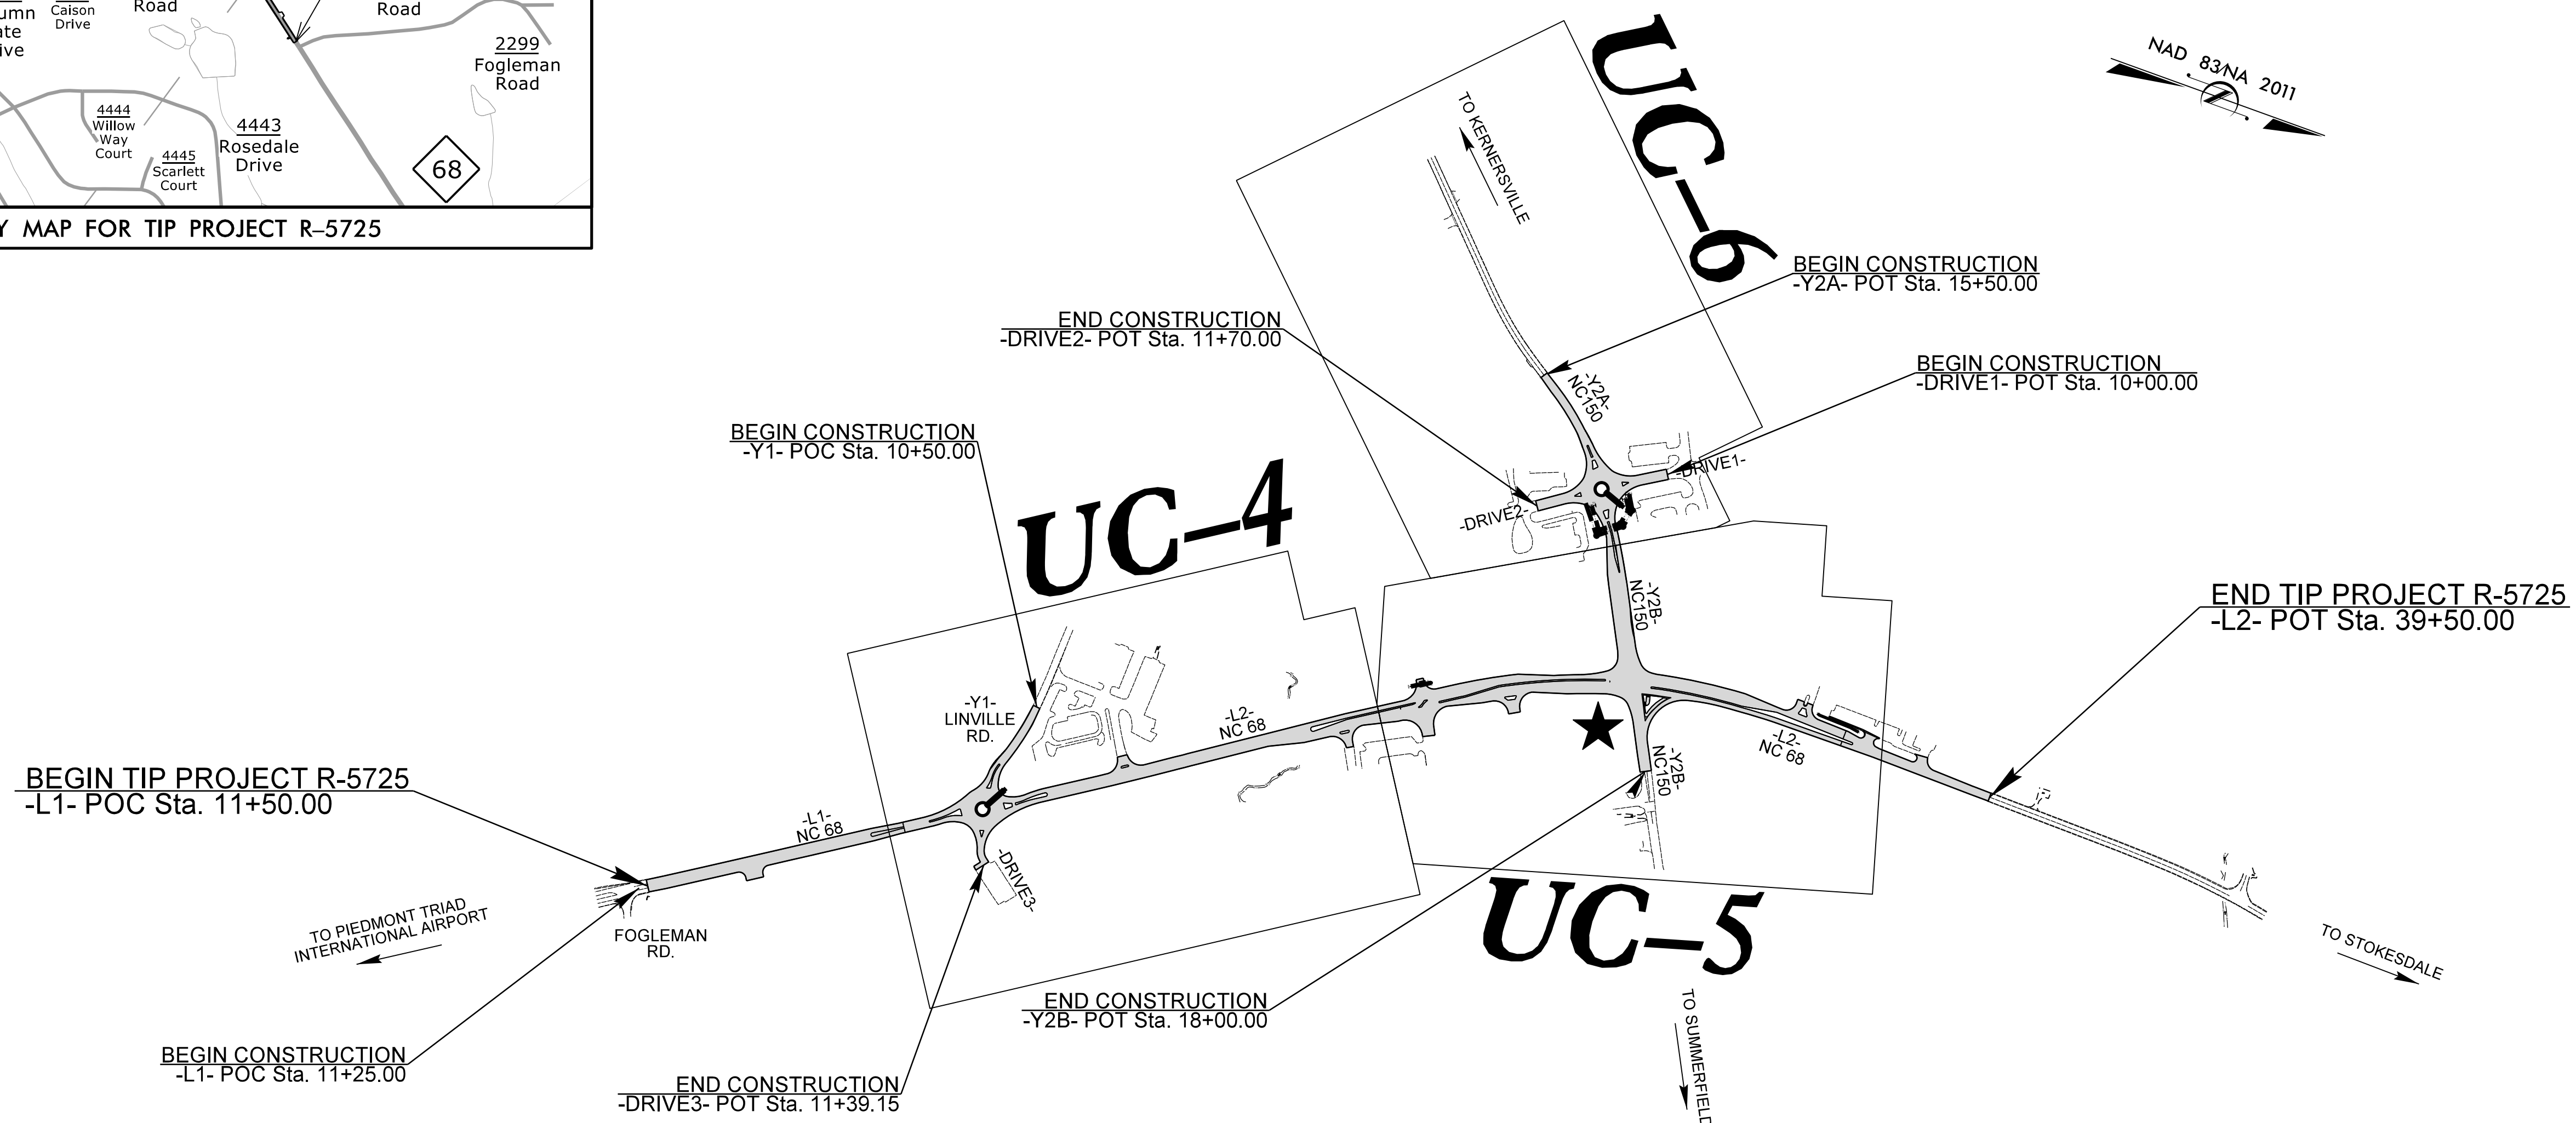

GRAPHIC SCALES

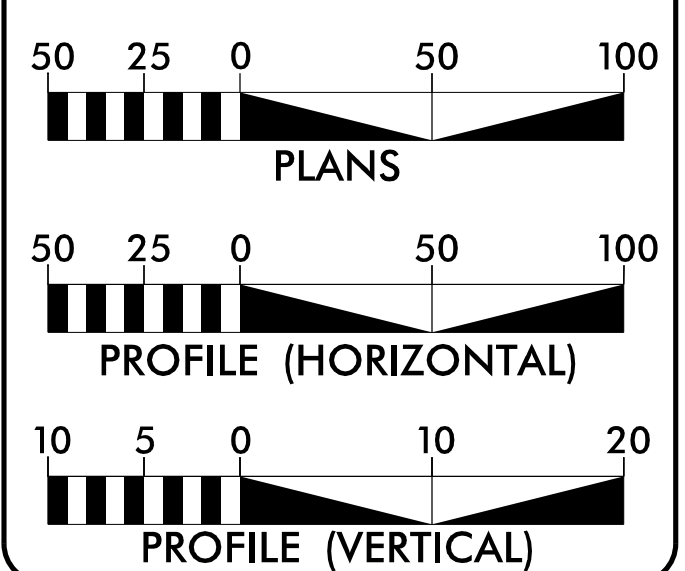

INDEX OF SHEETS

SHEET NO.:	DESCRIPTION:
UC-1	TITLE SHEET
UC-2	UTILITY SYMBOLOGY
UC-3	NOTES
UC-3A	DETAILS
UC-4 THRU UC-5	UTILITY CONSTRUCTION SHEETS
UC-6	PROFILE SHEETS

WATER AND SEWER OWNERS ON PROJECT

- (A) WATER - JPC UTILITIES, LLC
- (B) SEWER - JPC UTILITIES, LLC

PREPARED IN THE OFFICE OF




- MICHAEL BURNS, PE CONSULTANT CONTACT #1
- ANDY YOUNG, PE CONSULTANT CONTACT #2
- CONSULTANT CONTACT #3

SEAL

3/17/2023



DocuSigned by:
Michael S. Burns, Jr.
D425C8CC006F437...

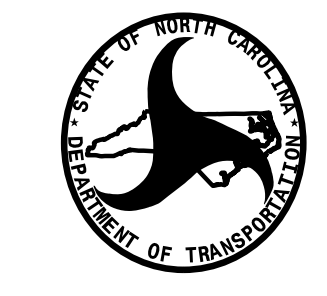

**DIVISION OF HIGHWAYS
UTILITIES UNIT**
1555 MAIL SERVICES CENTER
RALEIGH, NC 27699-1555
PHONE (919) 707-6690
FAX (919) 250-4151

- ALI KOUCHEKI, PE UTILITIES REGIONAL ENGINEER
- UTILITIES ENGINEER
- C. DAYTON MARTIN, III UTILITIES REGIONAL COORDINATOR
- UTILITIES COORDINATOR

3/17/2023
U:\Proj\NR5725_ut_tsh_UC01_psh.dgn
USER:mrburns