


PROJECT REFERENCE NO.	SHEET NO.
R-5725	UC-5
DESIGNED BY: MSB	3/17/2023
DRAWN BY: MSB	
CHECKED BY: APY	
APPROVED BY: APY	
REVISED:	
NORTH CAROLINA DEPARTMENT OF TRANSPORTATION UTILITIES ENGINEERING SEC. PHONE: (919) 707-6690 FAX: (919) 250-4151	



UTILITY CONSTRUCTION

**DOCUMENT NOT CONSIDERED FINAL
UNLESS ALL SIGNATURES COMPLETED**

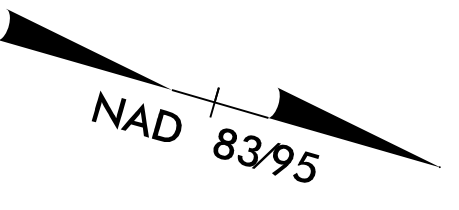

NOTE:
 THE ESTIMATED QUANTITY OF DUCTILE IRON
 WATER PIPE FITTINGS ON THIS PLAN SHEET
 IS 125 POUNDS. THE ACTUAL QUANTITY AND
 TYPE OF FITTINGS WILL VARY BASED ON
 FIELD CONDITIONS.



REVISIONS

5/14/99

3/17/2023
 ut_r.dwg.LUC05.psh.dgn
 IJSEB