


PROJECT REFERENCE NO.	SHEET NO.
R-5725	UC-6
DESIGNED BY: MSB	3/17/2023
DRAWN BY: MSB	
CHECKED BY: APY	
APPROVED BY: APY	
REVISED:	
NORTH CAROLINA PROFESSIONAL ENGINEER SEAL 045230	
NORTH CAROLINA DEPARTMENT OF TRANSPORTATION	
UTILITIES ENGINEERING SEC. PHONE: (919) 707-6690 FAX: (919) 250-4151	
MICHAEL BURNS, JR. UTILITY CONSTRUCTION PLANS ONLY	

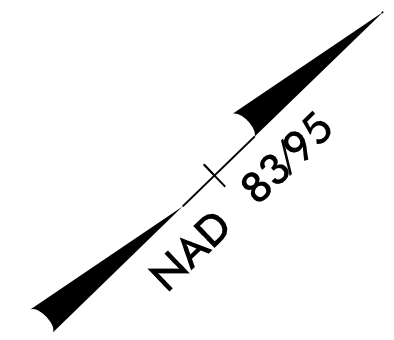


**NOTE:**  
CONTRACTOR IS REQUIRED TO ENSURE ALL BENDS UTILIZE JOINT RESTRAINTS.

**NOTE:**  
THE ESTIMATED QUANTITY OF DUCTILE IRON WATER PIPE FITTINGS ON THIS PLAN SHEET IS 565 POUNDS. THE ACTUAL QUANTITY AND TYPE OF FITTINGS WILL VARY BASED ON FIELD CONDITIONS.


**NOTE:**  
THE ESTIMATED QUANTITY OF DUCTILE IRON SEWER PIPE FITTINGS ON THIS PLAN SHEET IS 315 POUNDS. THE ACTUAL QUANTITY AND TYPE OF FITTINGS WILL VARY BASED ON FIELD CONDITIONS.

**UTILITY CONSTRUCTION**

**DOCUMENT NOT CONSIDERED FINAL UNLESS ALL SIGNATURES COMPLETED**

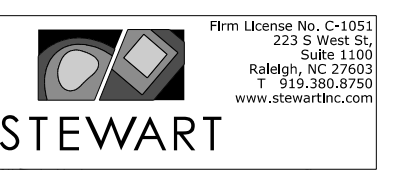

REVISIONS

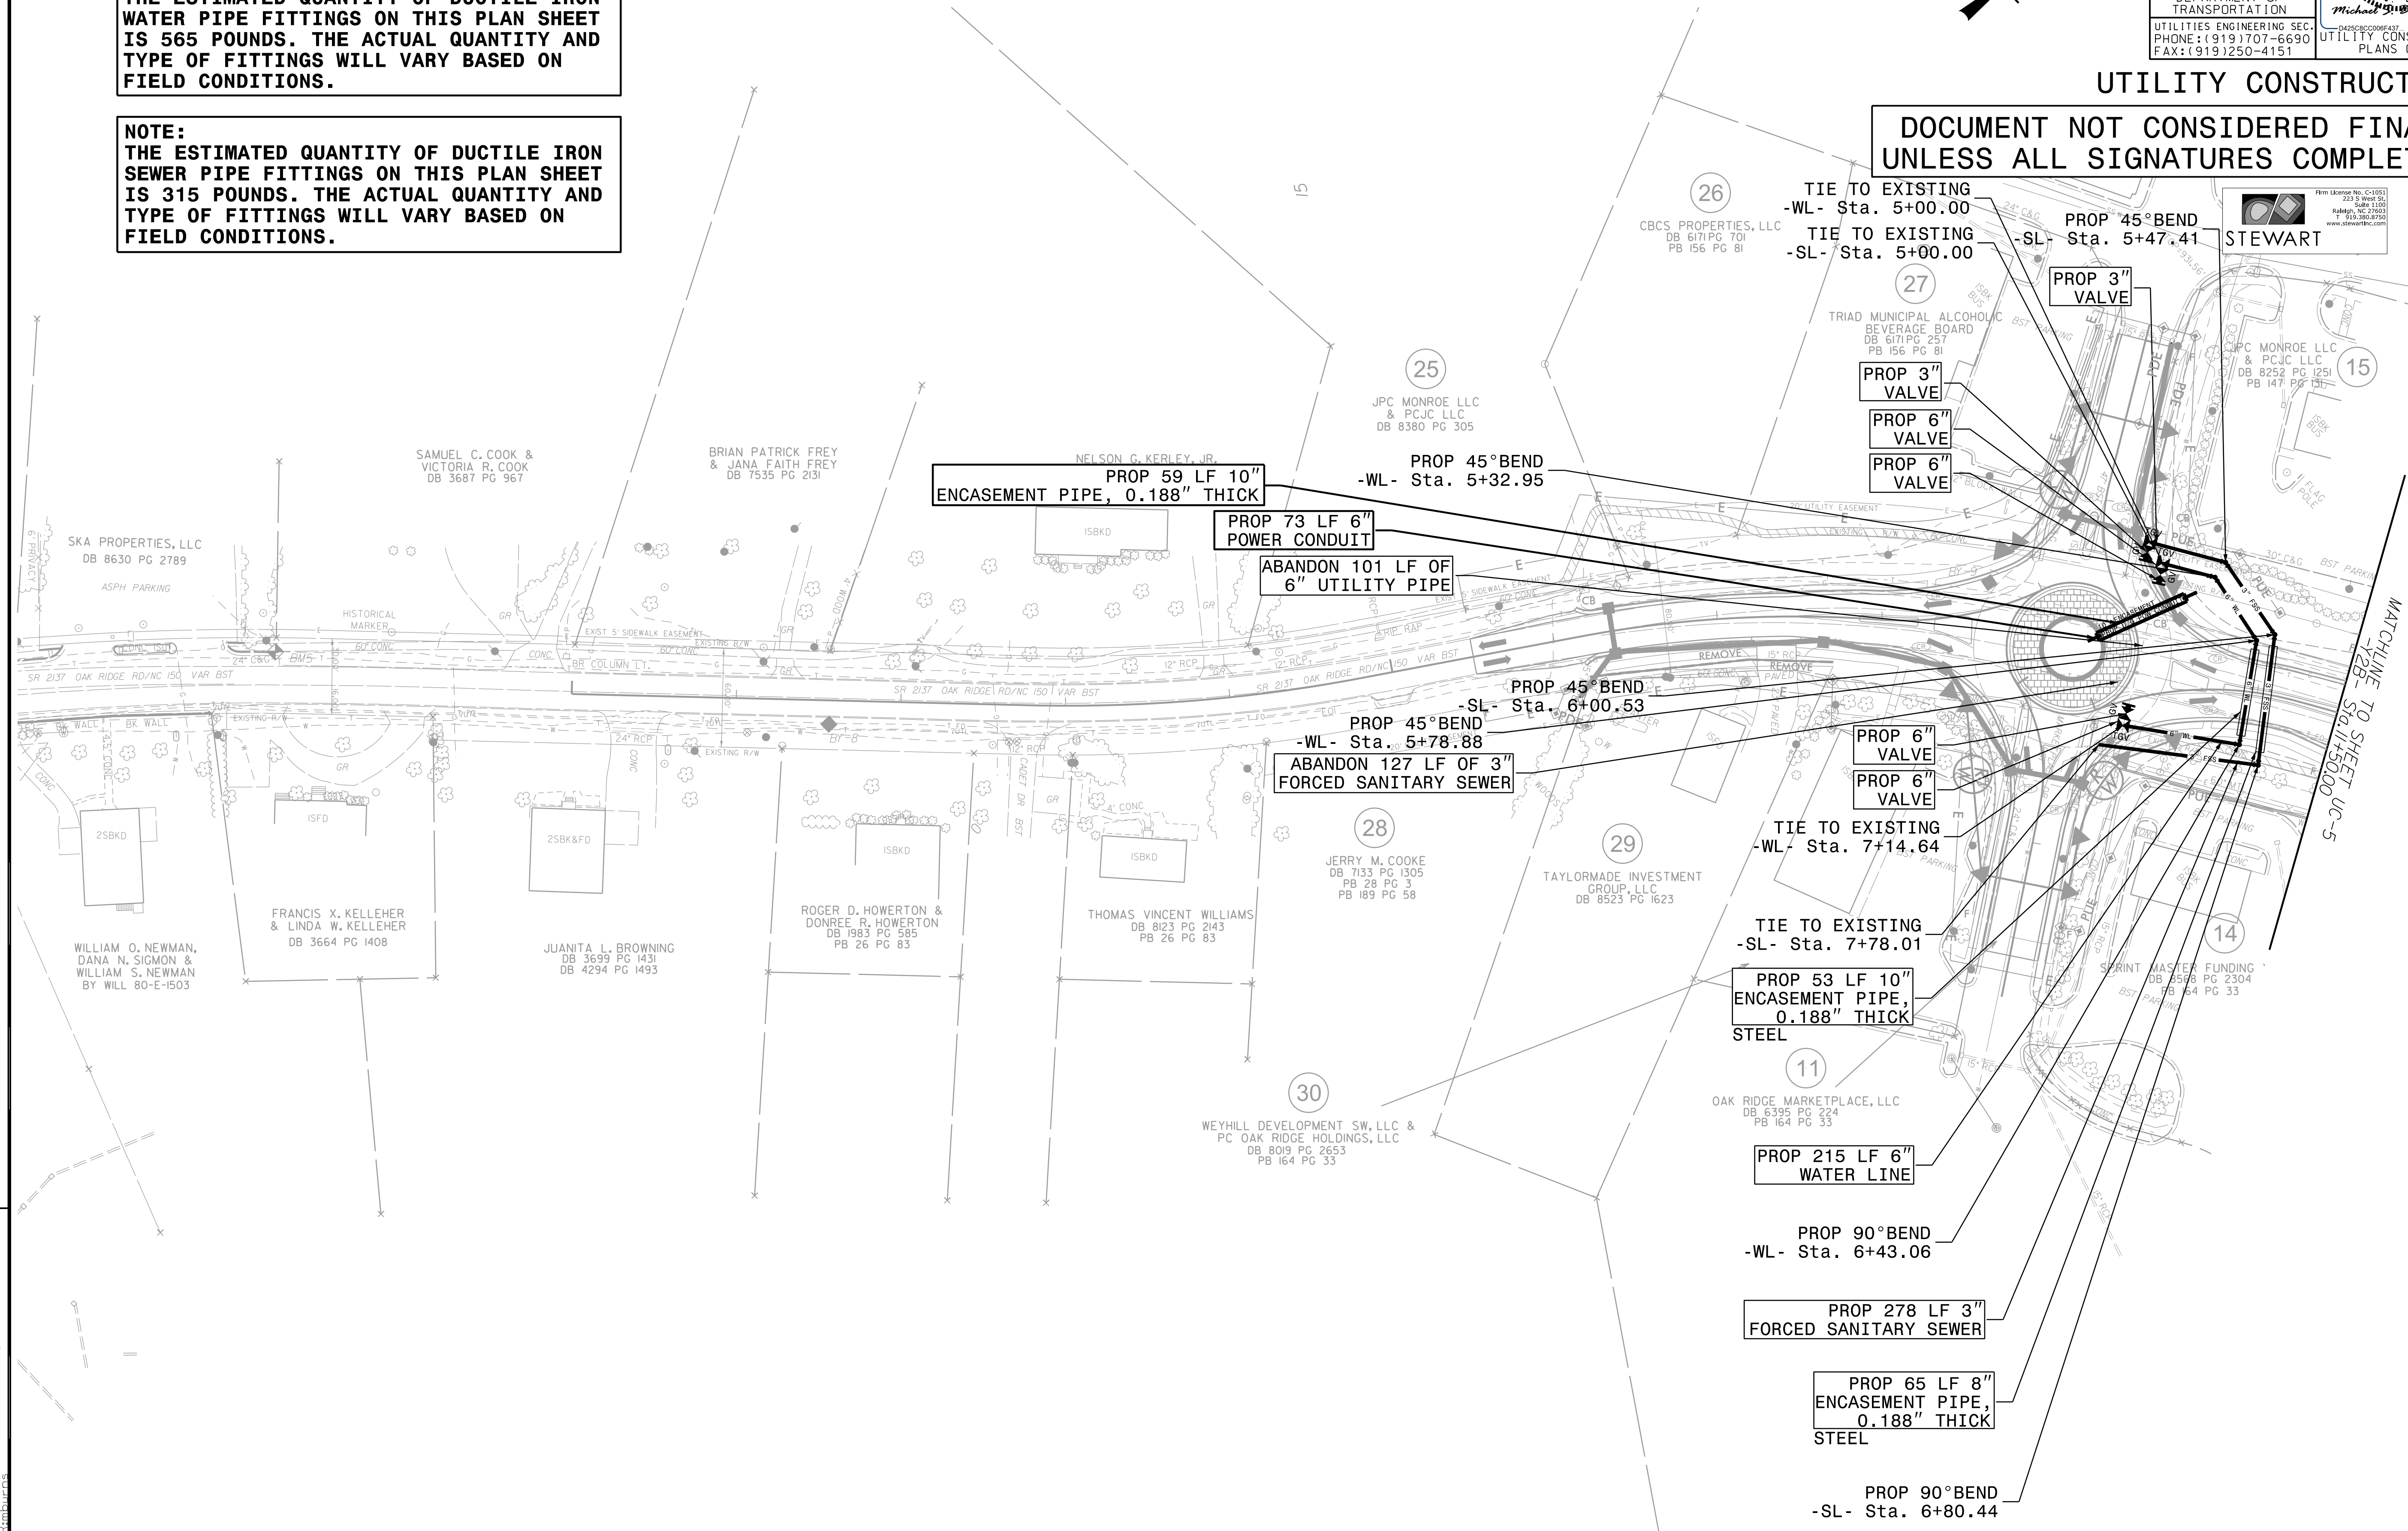

3/17/2023  
UC-6.dwg  
MSB