


3/20/2023 11:41:14 B-5893 Bridge 19 over Cub Creek\Traffic\Signing\CADD\Signing Layout Plans\B-5893_sgn_tsh.dgn
USE 304421

PROJECT: B-5893
CONTRACT: C204491

**STATE OF NORTH CAROLINA
DEPARTMENT OF TRANSPORTATION**

**SIGNING PLANS
MITCHELL COUNTY**

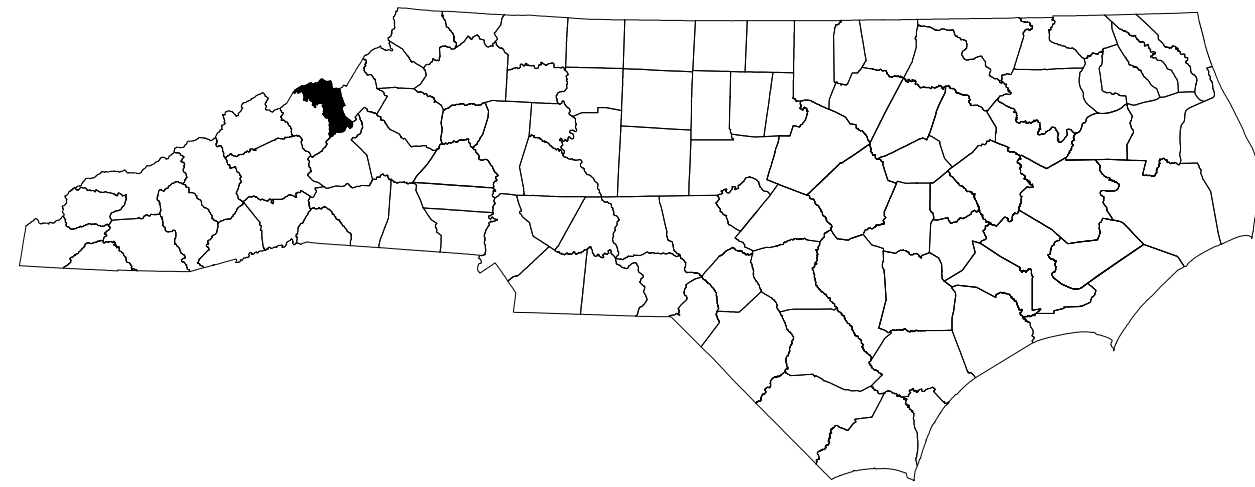

TIP NO. B-5893	SHEET NO. SIGN-1
APPROVED: <u>Eric W Bowman</u> <small>DocuSigned by: Eric W Bowman DADAD03CB8004E...</small>	
DATE: 4/4/2023	
SEAL 	
DOCUMENT NOT CONSIDERED FINAL UNLESS ALL SIGNATURES COMPLETED	

GENERAL NOTES

THE FOLLOWING GENERAL NOTES APPLY AT ALL TIMES FOR THE DURATION OF THE CONSTRUCTION PROJECT, EXCEPT WHEN OTHERWISE NOTED IN THE PLAN, OR DIRECTED BY THE ENGINEER.

- A) SIGNS FURNISHED BY CONTRACTOR.
- B) ALL TYPE 'D' SIGNS SHALL BE MOUNTED ON TWO U-CHANNEL POSTS UNLESS OTHERWISE INDICATED ON THE PLANS.
- C) IF REMOVAL OR RELOCATION OF SIGNS ON PRIVATE STREET (NON-STATE MAINTAINED) IS REQUIRED DUE TO CONSTRUCTION, THE CONTRACTOR SHALL INFORM THE ENGINEER. THE WORK WILL BE COMPLETED BY OTHERS.
- D) WHEN NOT STATIONED OR DIMENSIONED ON PLANS, ALL 'E' AND 'F' SIGNS SHALL BE FIELD LOCATED BY THE ENGINEER.
- E) ALL EXISTING SIGNS ON "U" CHANNEL POST WITHIN THE PROJECT LIMITS SHALL BE REMOVED AND DISPOSED OF UNLESS OTHERWISE NOTED ON PLANS.
- F) WHEN EXISTING SIGNS ARE REMOVED AND INSTALLED ON NEW SUPPORTS, THE RE-ERECTION SHALL IMMEDIATELY FOLLOW THE REMOVAL.
- G) THE BACKGROUND FOR TYPE 'E' AND 'F' SIGNS SHALL BE TYPE C REFELCTIVE SHEETING.
- H) SEE ROADWAY PLANS FOR GUARD/GUIDE RAIL DETAILS.

INDEX

SHEET NO.	DESCRIPTION
SIGN-1	TITLE SHEET, INDEX, GENERAL NOTES & ROADWAY STANDARD DRAWINGS
SIGN-2	REVISED SIGNING STANDARD
SIGN-3	EXISTING SIGNING PLAN SHEET
SIGN-4	PROPOSED SIGNING PLAN SHEET

ROADWAY STANDARD DRAWING

THE FOLLOWING ROADWAY STANDARDS AS APPEAR IN "ROADWAY STANDARD DRAWINGS" - PROJECT SERVICES UNIT - N.C. DEPARTMENT OF TRANSPORTATION - RALEIGH, N.C., DATED JANUARY 2018 ARE APPLICABLE TO THIS PROJECT AND BY REFERENCE HEREBY ARE CONSIDERED A PART OF THESE PLANS:

STD. NO.	TITLE
904.10	ORIENTATION OF GROUND MOUNTED SIGNS
904.50	MOUNTING OF TYPE 'D', 'E' AND 'F' SIGNS ON 'U' CHANNEL POSTS (SHEET 2 OF 2)


REVISED ROADWAY STANDARD DRAWINGS

THE FOLLOWING REVISED ROADWAY STANDARDS ARE USED ON THIS PROJECT:

STD. NO.	TITLE
904D50	MOUNTING OF TYPE 'D', 'E' AND 'F' SIGNS ON 'U' CHANNEL POSTS (SHEET 1 OF 2), SEE SHEET SIGN-1

PLAN SUBMITTED TO: N.C.D.O.T. SIGNING AND DELINEATION UNIT

KELVIN L. JORDAN	SIGNING & DELINEATION REGIONAL ENGINEER
JOSE G. MARTINEZ, PE	SIGNING & DELINEATION PROJECT DESIGN ENGINEER

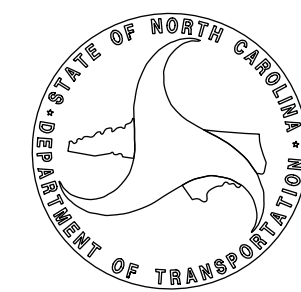

WSP USA Inc.
434 FAYETTEVILLE STREET
SUITE 1500
RALEIGH, NC 27601
NC LIC. NO. F-0165

PLAN PREPARED BY:

<u>ERIC W BOWMAN, PE</u>	SR. TRANSPORTATION DESIGNER
<u>SAYMA AFREEN</u>	TRANSPORATION DESIGNER