
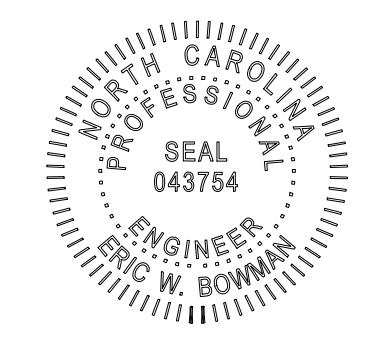


TIP NO. B-5893	SHEET NO. SIGN-3
DESIGNED BY <i>Eric W Bowman</i>	
APPROVED: <i>Eric W Bowman</i> DADA203CAB0246F	
DATE: 4/4/2023	
SEAL	
	
DOCUMENT NOT CONSIDERED FINAL UNLESS ALL SIGNATURES COMPLETED	

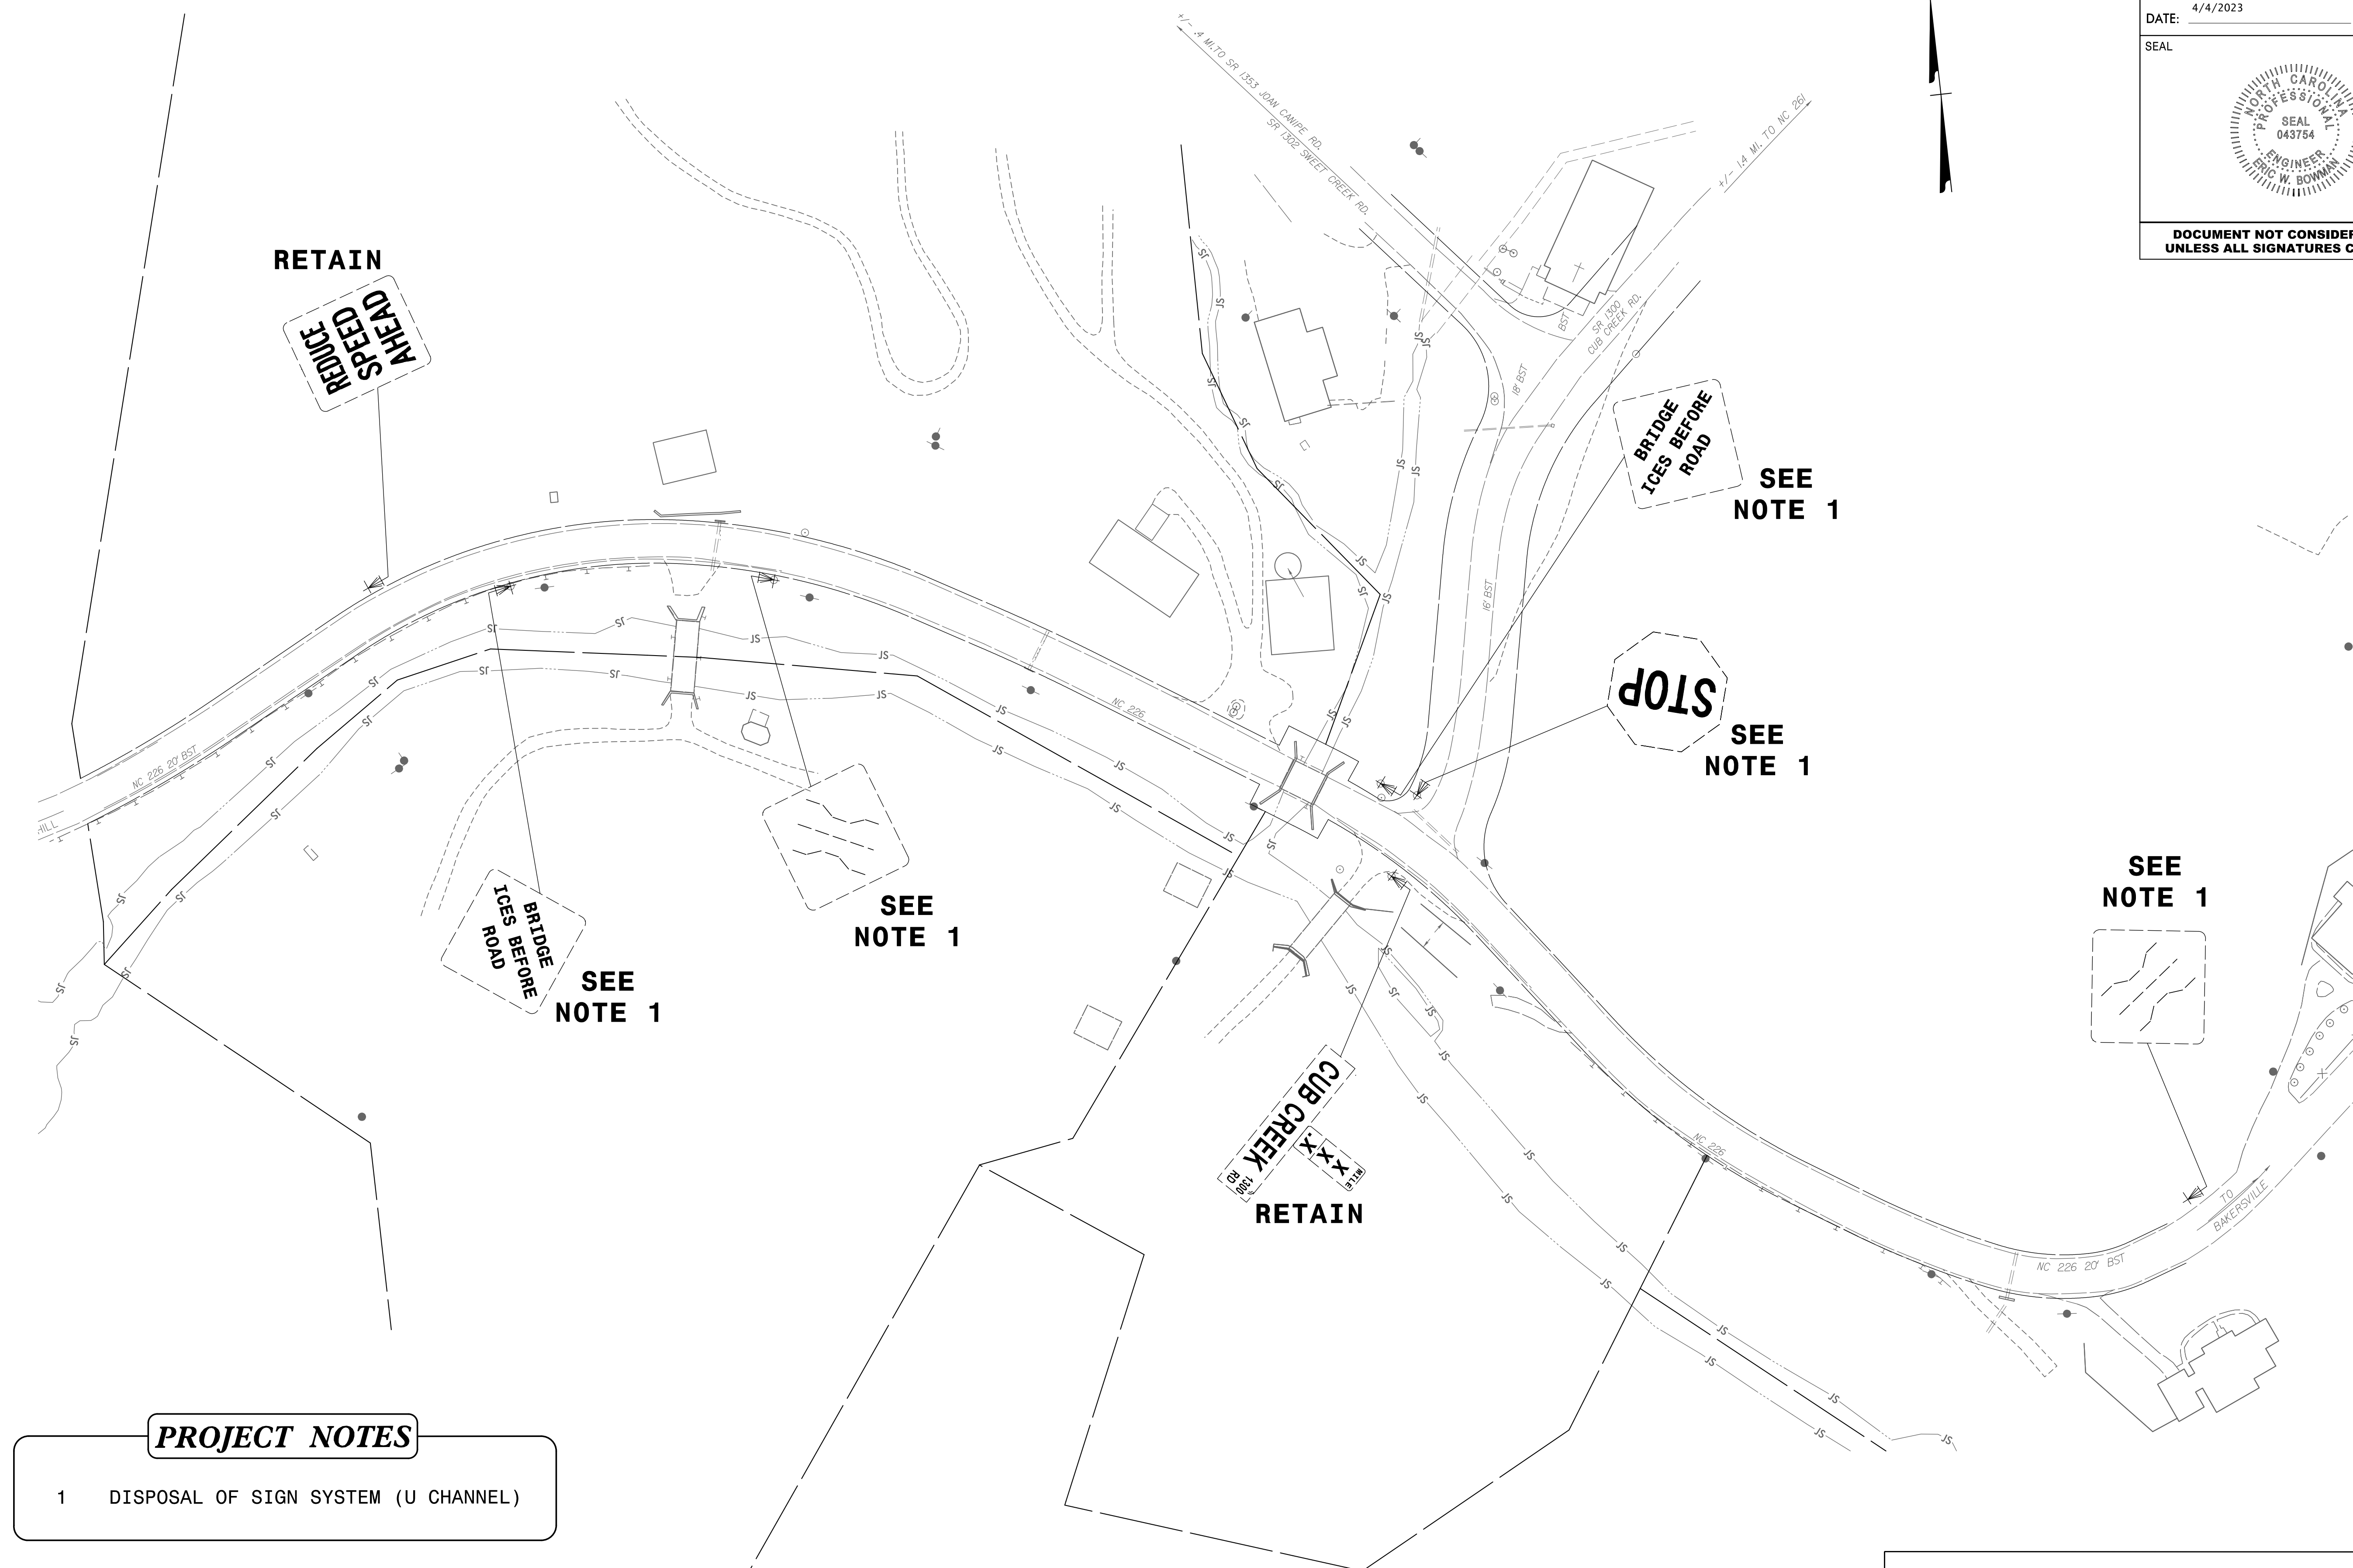

PROJECT NOTES

- 1 DISPOSAL OF SIGN SYSTEM (U CHANNEL)

EXISTING SIGNING PLAN

3/20/2023 2:18:59 PM R-14 B-5893 Bridge 19 over Cub Creek Traffic Signing CADD Signing Layout Plans B-5893_sgm_exist.psh 02.dgn USEB04421