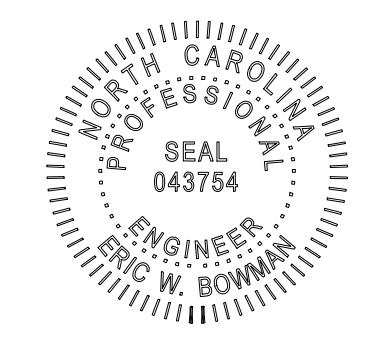

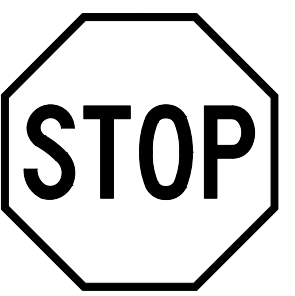
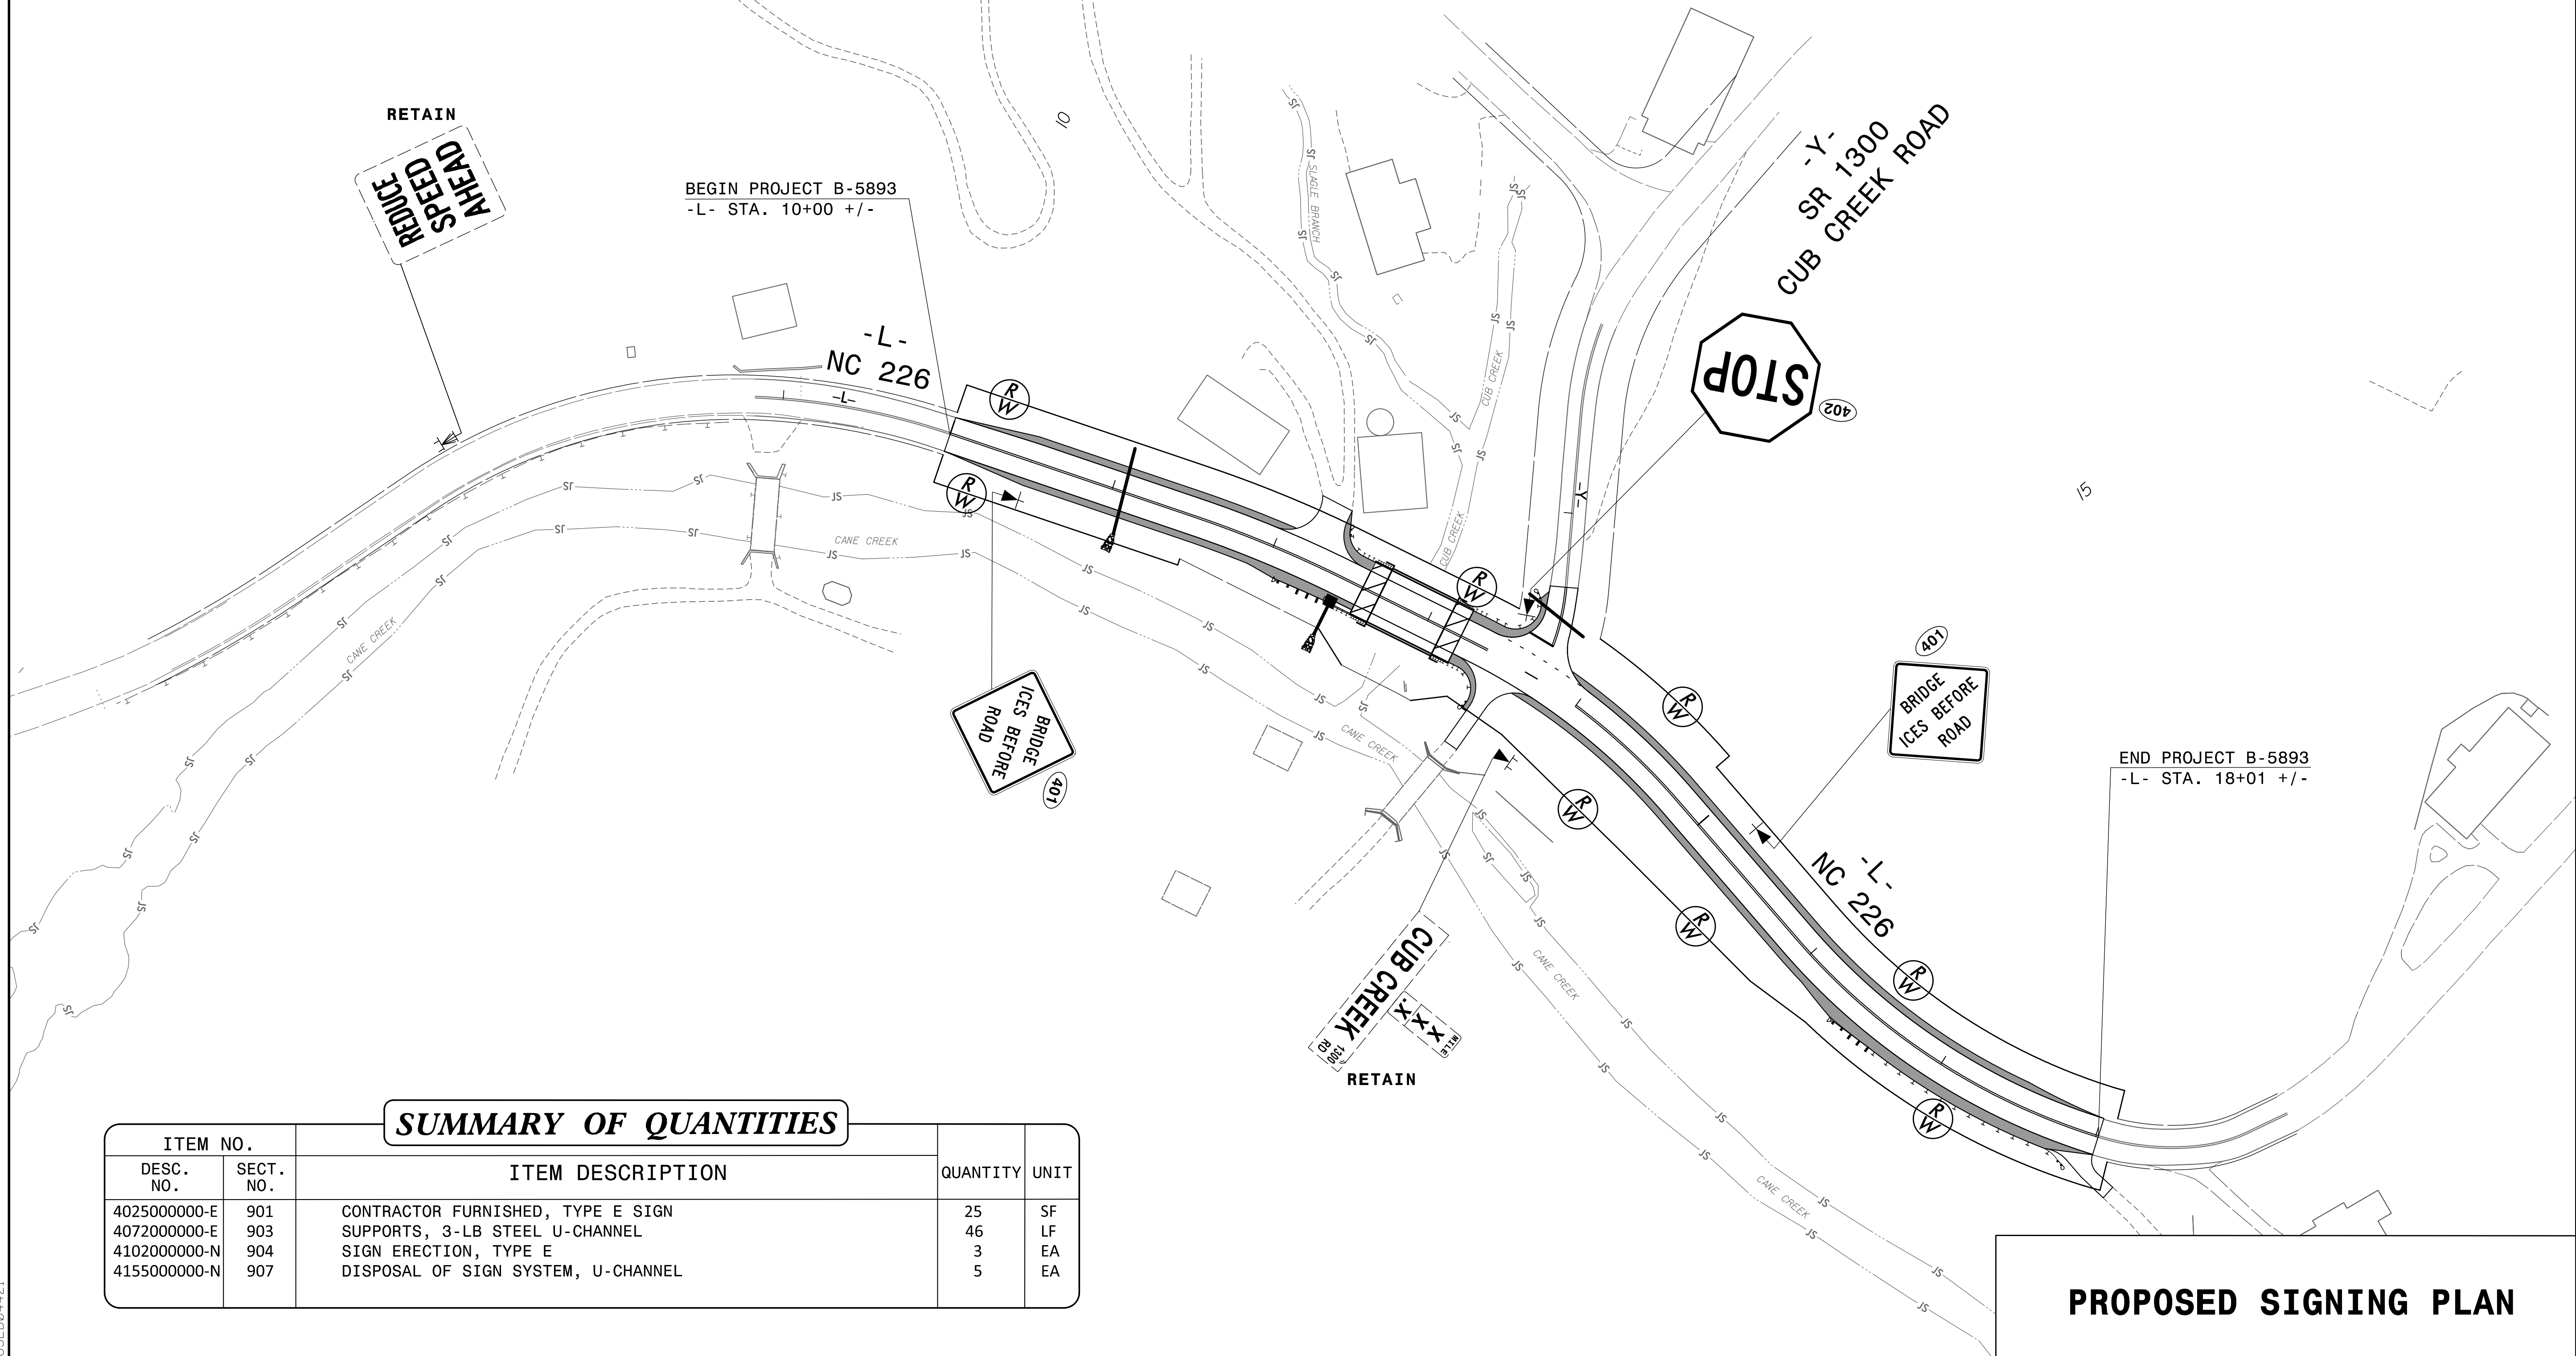
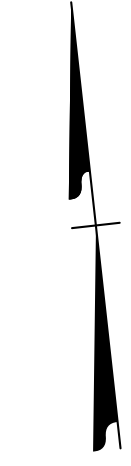


TIP NO. <b>B-5893</b>	SHEET NO. SIGN-4
APPROVED: <i>Eric W Bowman</i> <small>DACAD20308B0246F</small>	
DATE: 4/4/2023	
SEAL	
	
<b>DOCUMENT NOT CONSIDERED FINAL UNLESS ALL SIGNATURES COMPLETED</b>	

<b>401</b> QUANTITY REQ'D <u>  2  </u>  <small>WB-13 36" X 36"</small> ONE "U" POST PER SIGN	<b>402</b> QUANTITY REQ'D <u>  1  </u>  <small>R1-1 30" X 30"</small> ONE "U" POST PER SIGN
--	---



**SUMMARY OF QUANTITIES**

ITEM NO.	DESC. NO.	SECT. NO.	ITEM DESCRIPTION	QUANTITY	UNIT
	4025000000-E	901	CONTRACTOR FURNISHED, TYPE E SIGN	25	SF
	4072000000-E	903	SUPPORTS, 3-LB STEEL U-CHANNEL	46	LF
	4102000000-N	904	SIGN ERECTION, TYPE E	3	EA
	4155000000-N	907	DISPOSAL OF SIGN SYSTEM, U-CHANNEL	5	EA

**PROPOSED SIGNING PLAN**

3/20/2023 2:18:59 PM R-14 B-5893 Bridge 19 over Cub Creek Traffic Signing Layout Plans\B-5893\_sgm\_PROP\_psh\_03.dgn  
 USEB04421