


TIP PROJECT: B-5893

T.I.P. NO.	SHEET NO.
B-5893	UO-1

NOTE:  
 ALL UTILITY WORK SHOWN ON THIS SHEET WILL BE DONE BY OTHERS. NO PAYMENT WILL BE MADE TO THE CONTRACTOR FOR UTILITY WORK SHOWN ON THIS SHEET.


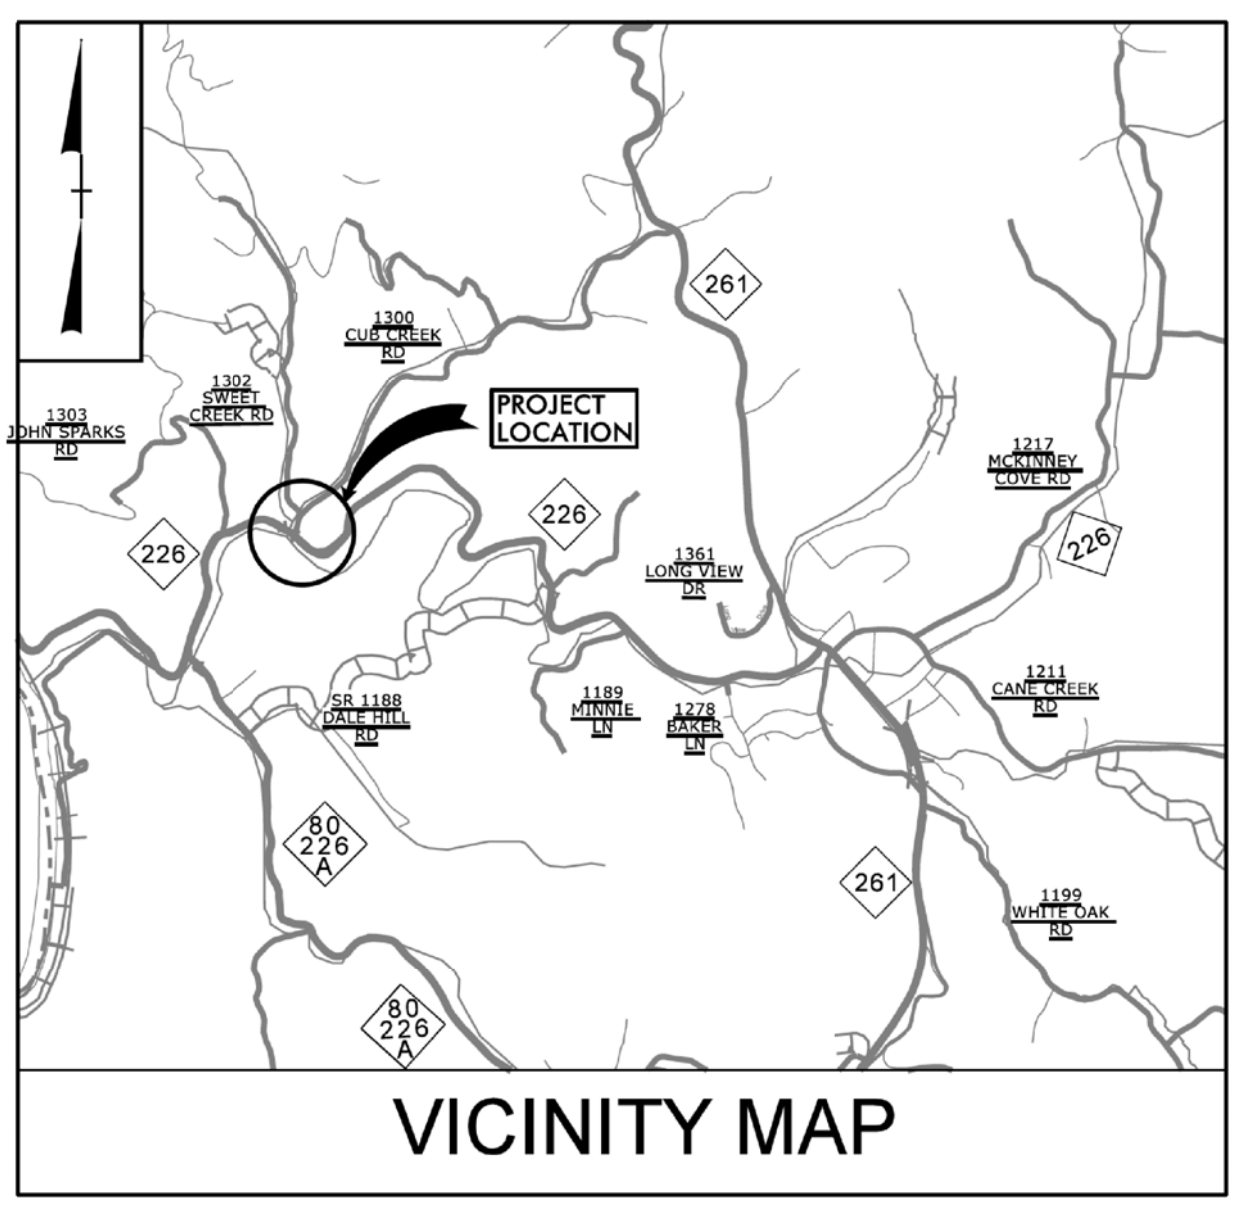


STATE OF NORTH CAROLINA  
 DIVISION OF HIGHWAYS


# UTILITIES BY OTHERS PLANS MITCHELL COUNTY

LOCATION: REPLACE BRIDGE No. 19 OVER CUB CREEK ON NC 226

TYPE OF WORK: GRADING, DRAINAGE, PAVING, AND STRUCTURE

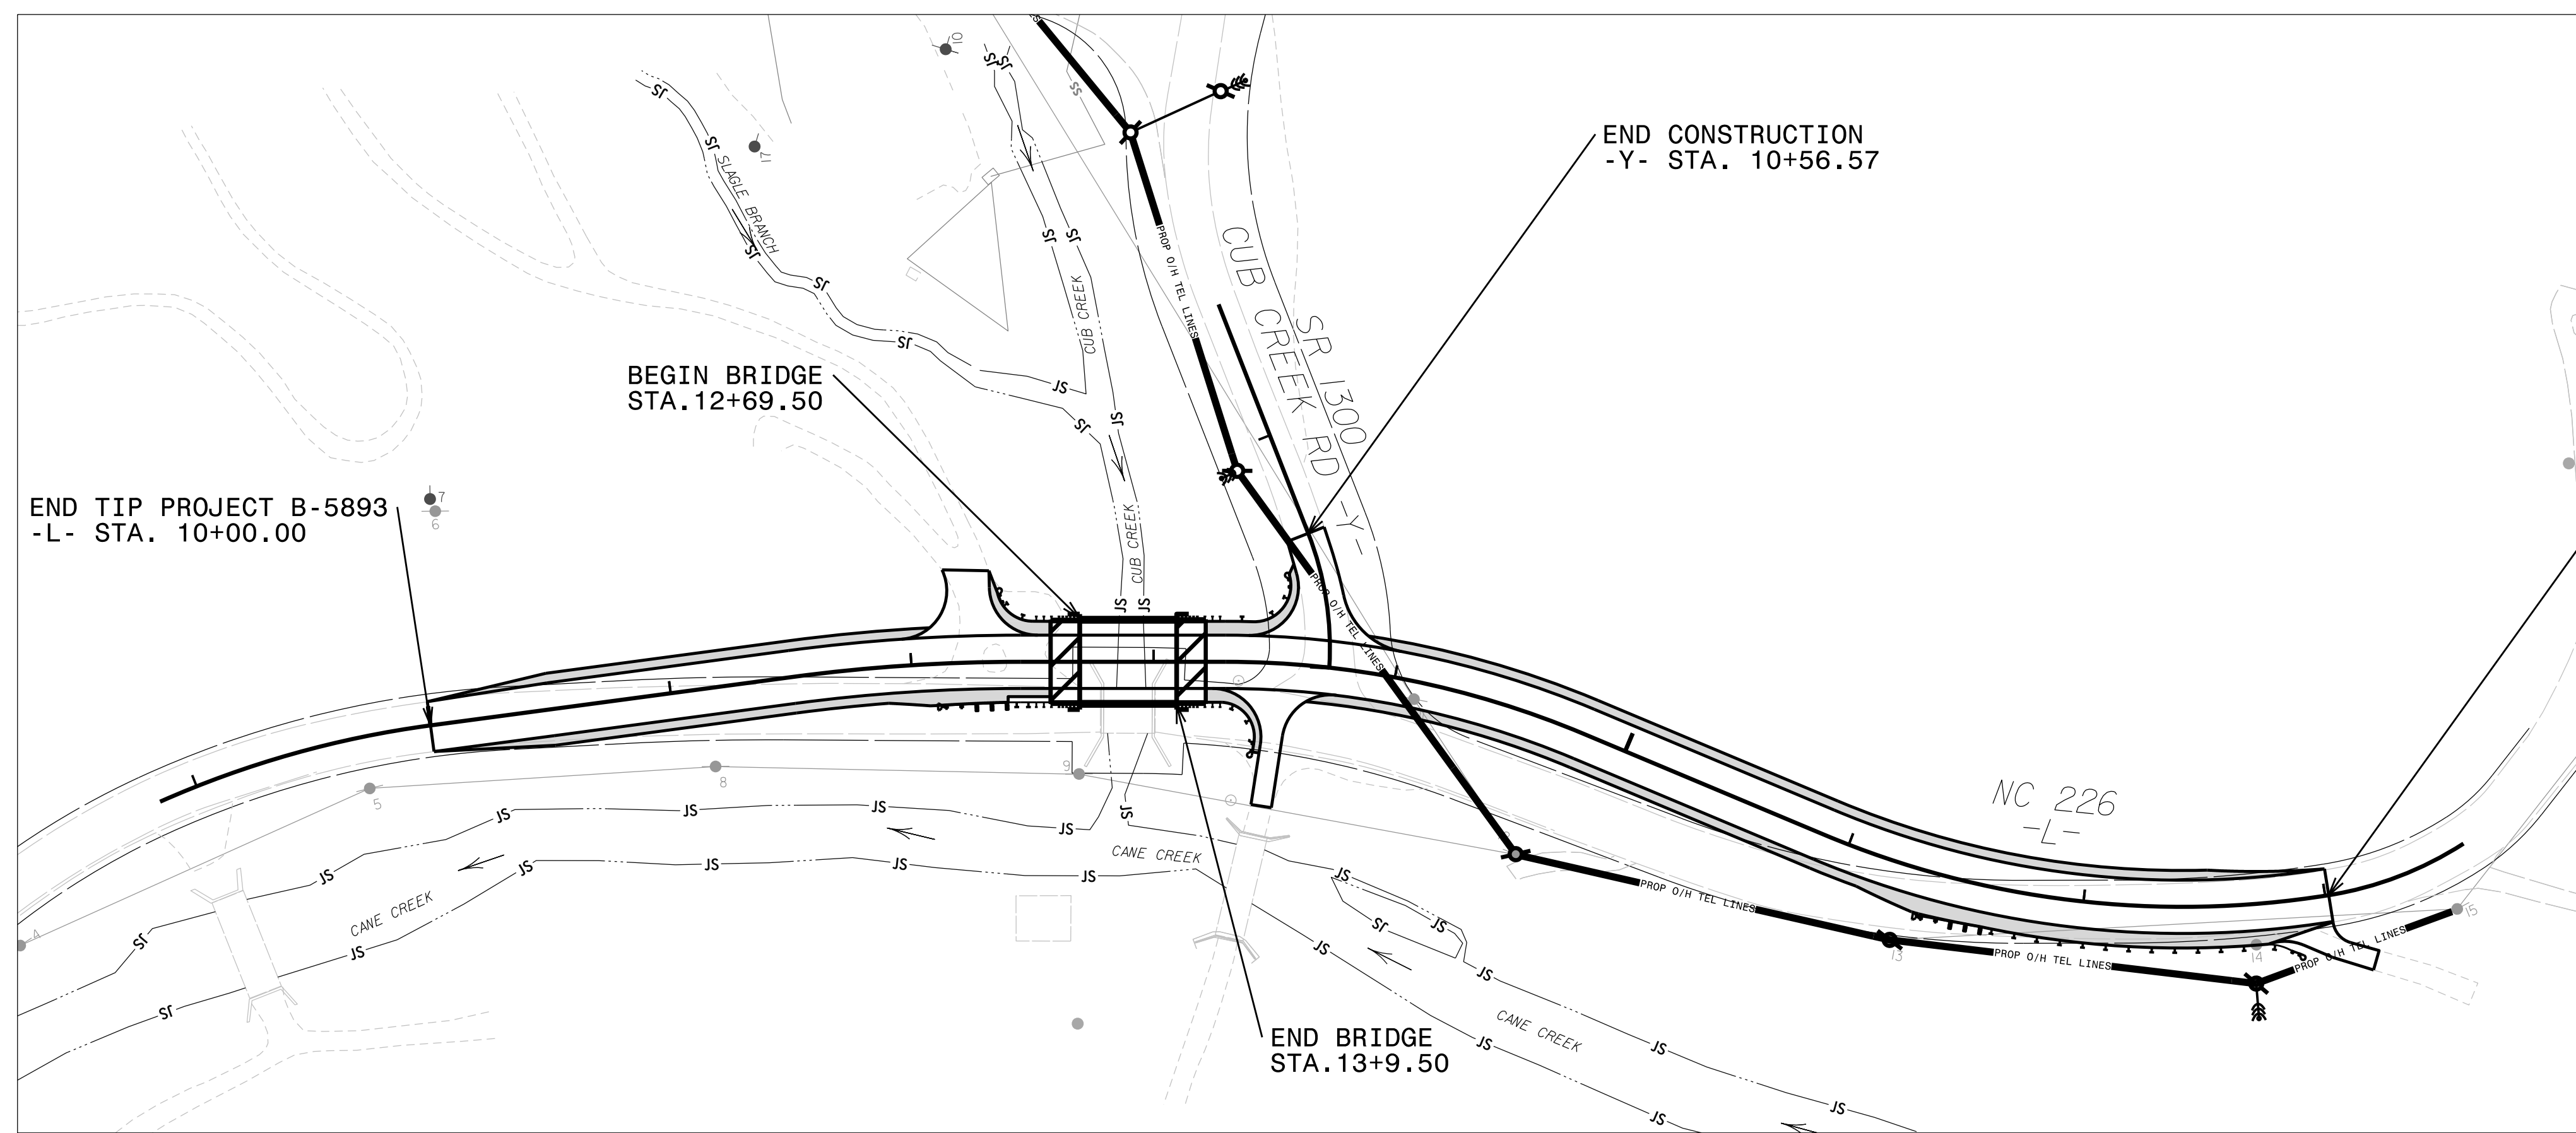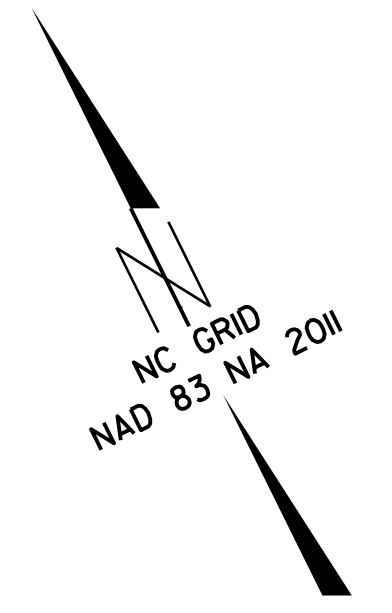

**PRELIMINARY PLANS**  
 DO NOT USE FOR CONSTRUCTION

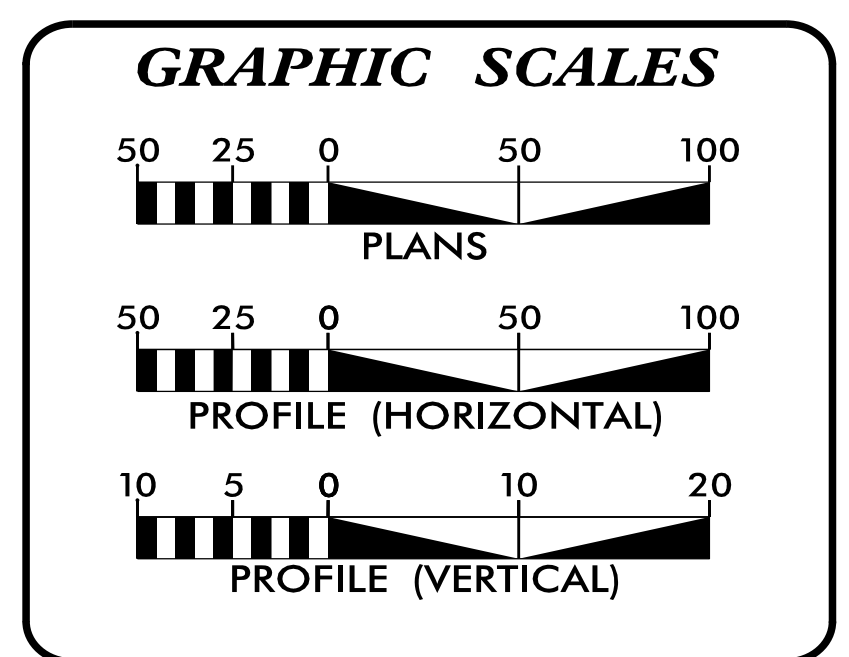

**INDEX OF SHEETS**

SHEET NO.:	DESCRIPTION:
UO-1	TITLE SHEET
UO-2	UBO PLAN SHEET

**UTILITY OWNERS WITH CONFLICTS**

(A) TELECOMMUNICATIONS - FRONTIER

PREPARED IN THE OFFICE OF:

**UCC**

Utility Coordination Consultants  
 P.O. Box 450  
 Mineral Springs, NC 28108  
 704-844-9093

Carl Goodrum	UTILITY PROJECT MANAGER
Jim Carlson	PROJECT UTILITY COORDINATOR
Dan Sandquist	PROJECT UTILITY XXXX

**DIVISION OF HIGHWAYS  
 DIVISION 13**

55 ORANGE STREET  
 ASHEVILLE, NC 28801

Michael Bright	UTILITIES REGIONAL ENGINEER
Jong-Tae Yoon, PE	UTILITIES ENGINEER
Jon E. Gaillard	UTILITIES AREA COORDINATOR
Sunil C. Singh	UTILITIES COORDINATOR