


PROJECT REFERENCE NO. B-5893	SHEET NO. UO-2
THIS SHEET CORRESPONDS TO ROADWAY PSH 4	
ROADWAY DESIGN ENGINEER	HYDRAULICS ENGINEER
DOCUMENT NOT CONSIDERED FINAL UNLESS ALL SIGNATURES COMPLETED	

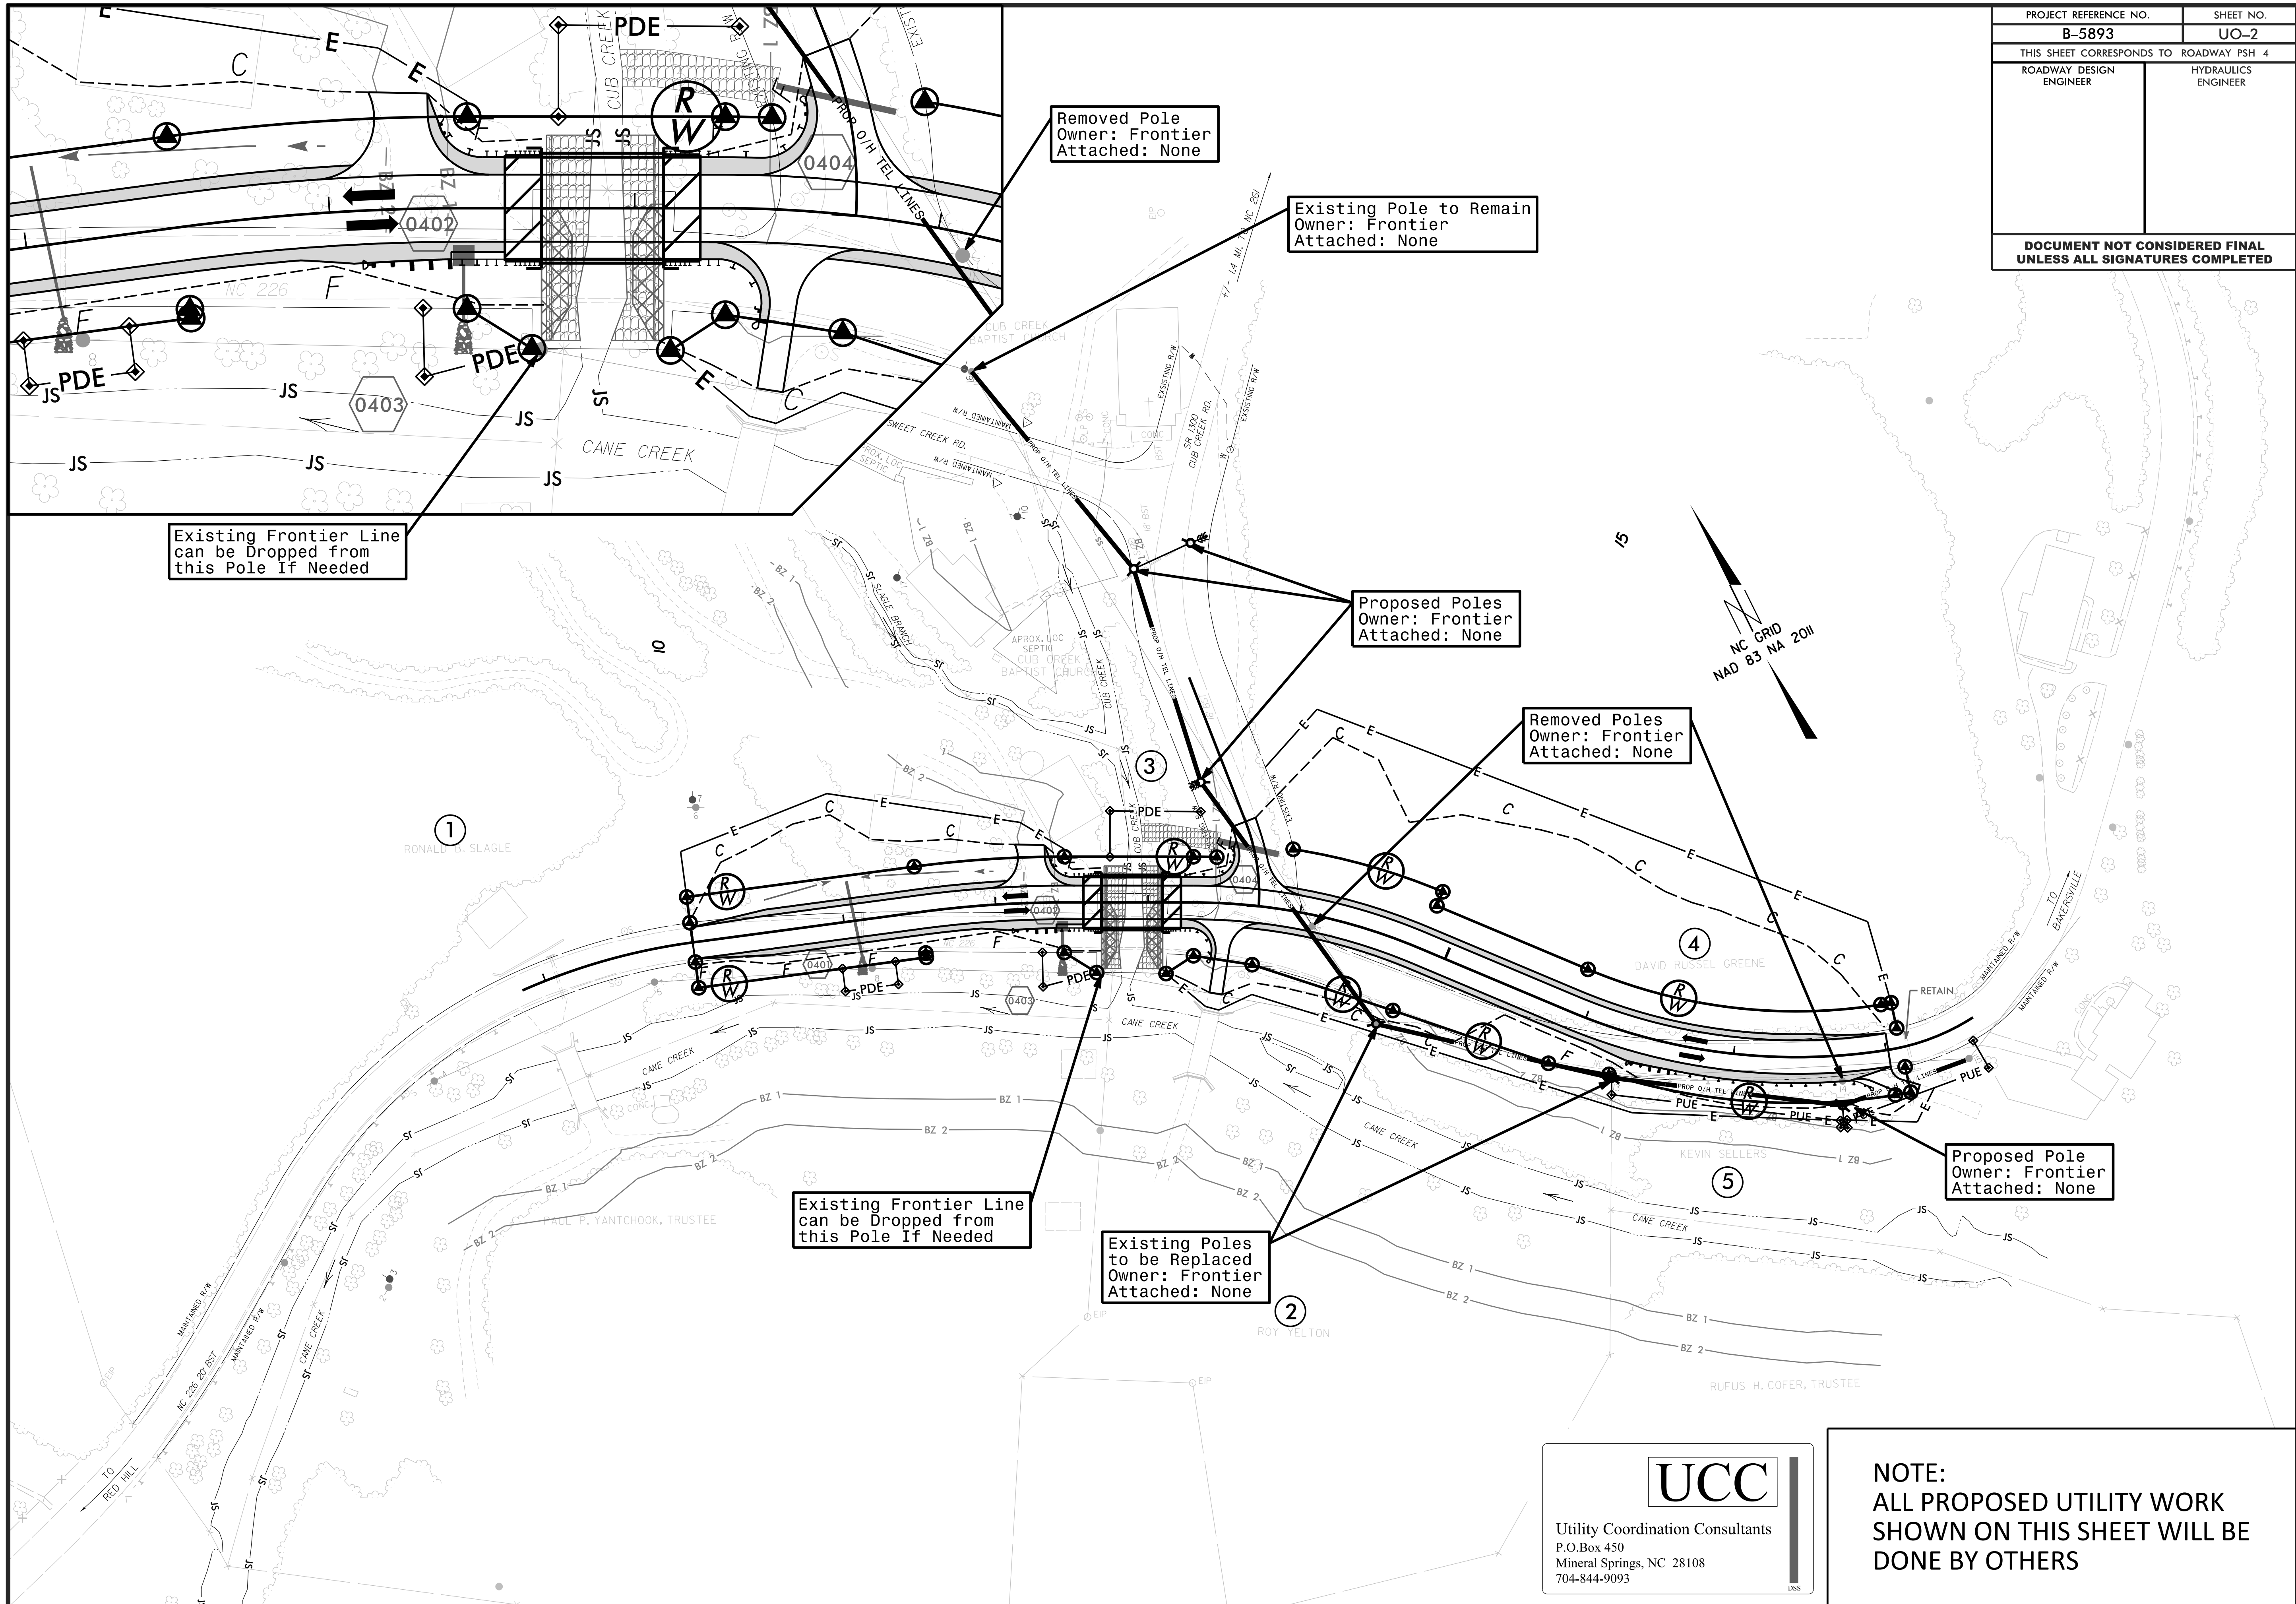

UCC
Utility Coordination Consultants
P.O. Box 450
Mineral Springs, NC 28108
704-844-9093

**NOTE:
ALL PROPOSED UTILITY WORK
SHOWN ON THIS SHEET WILL BE
DONE BY OTHERS**