



6/23/16

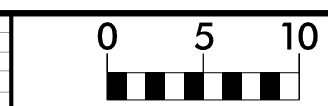

PROJ. REFERENCE NO.	SHEET NO.
B-5893	X-1

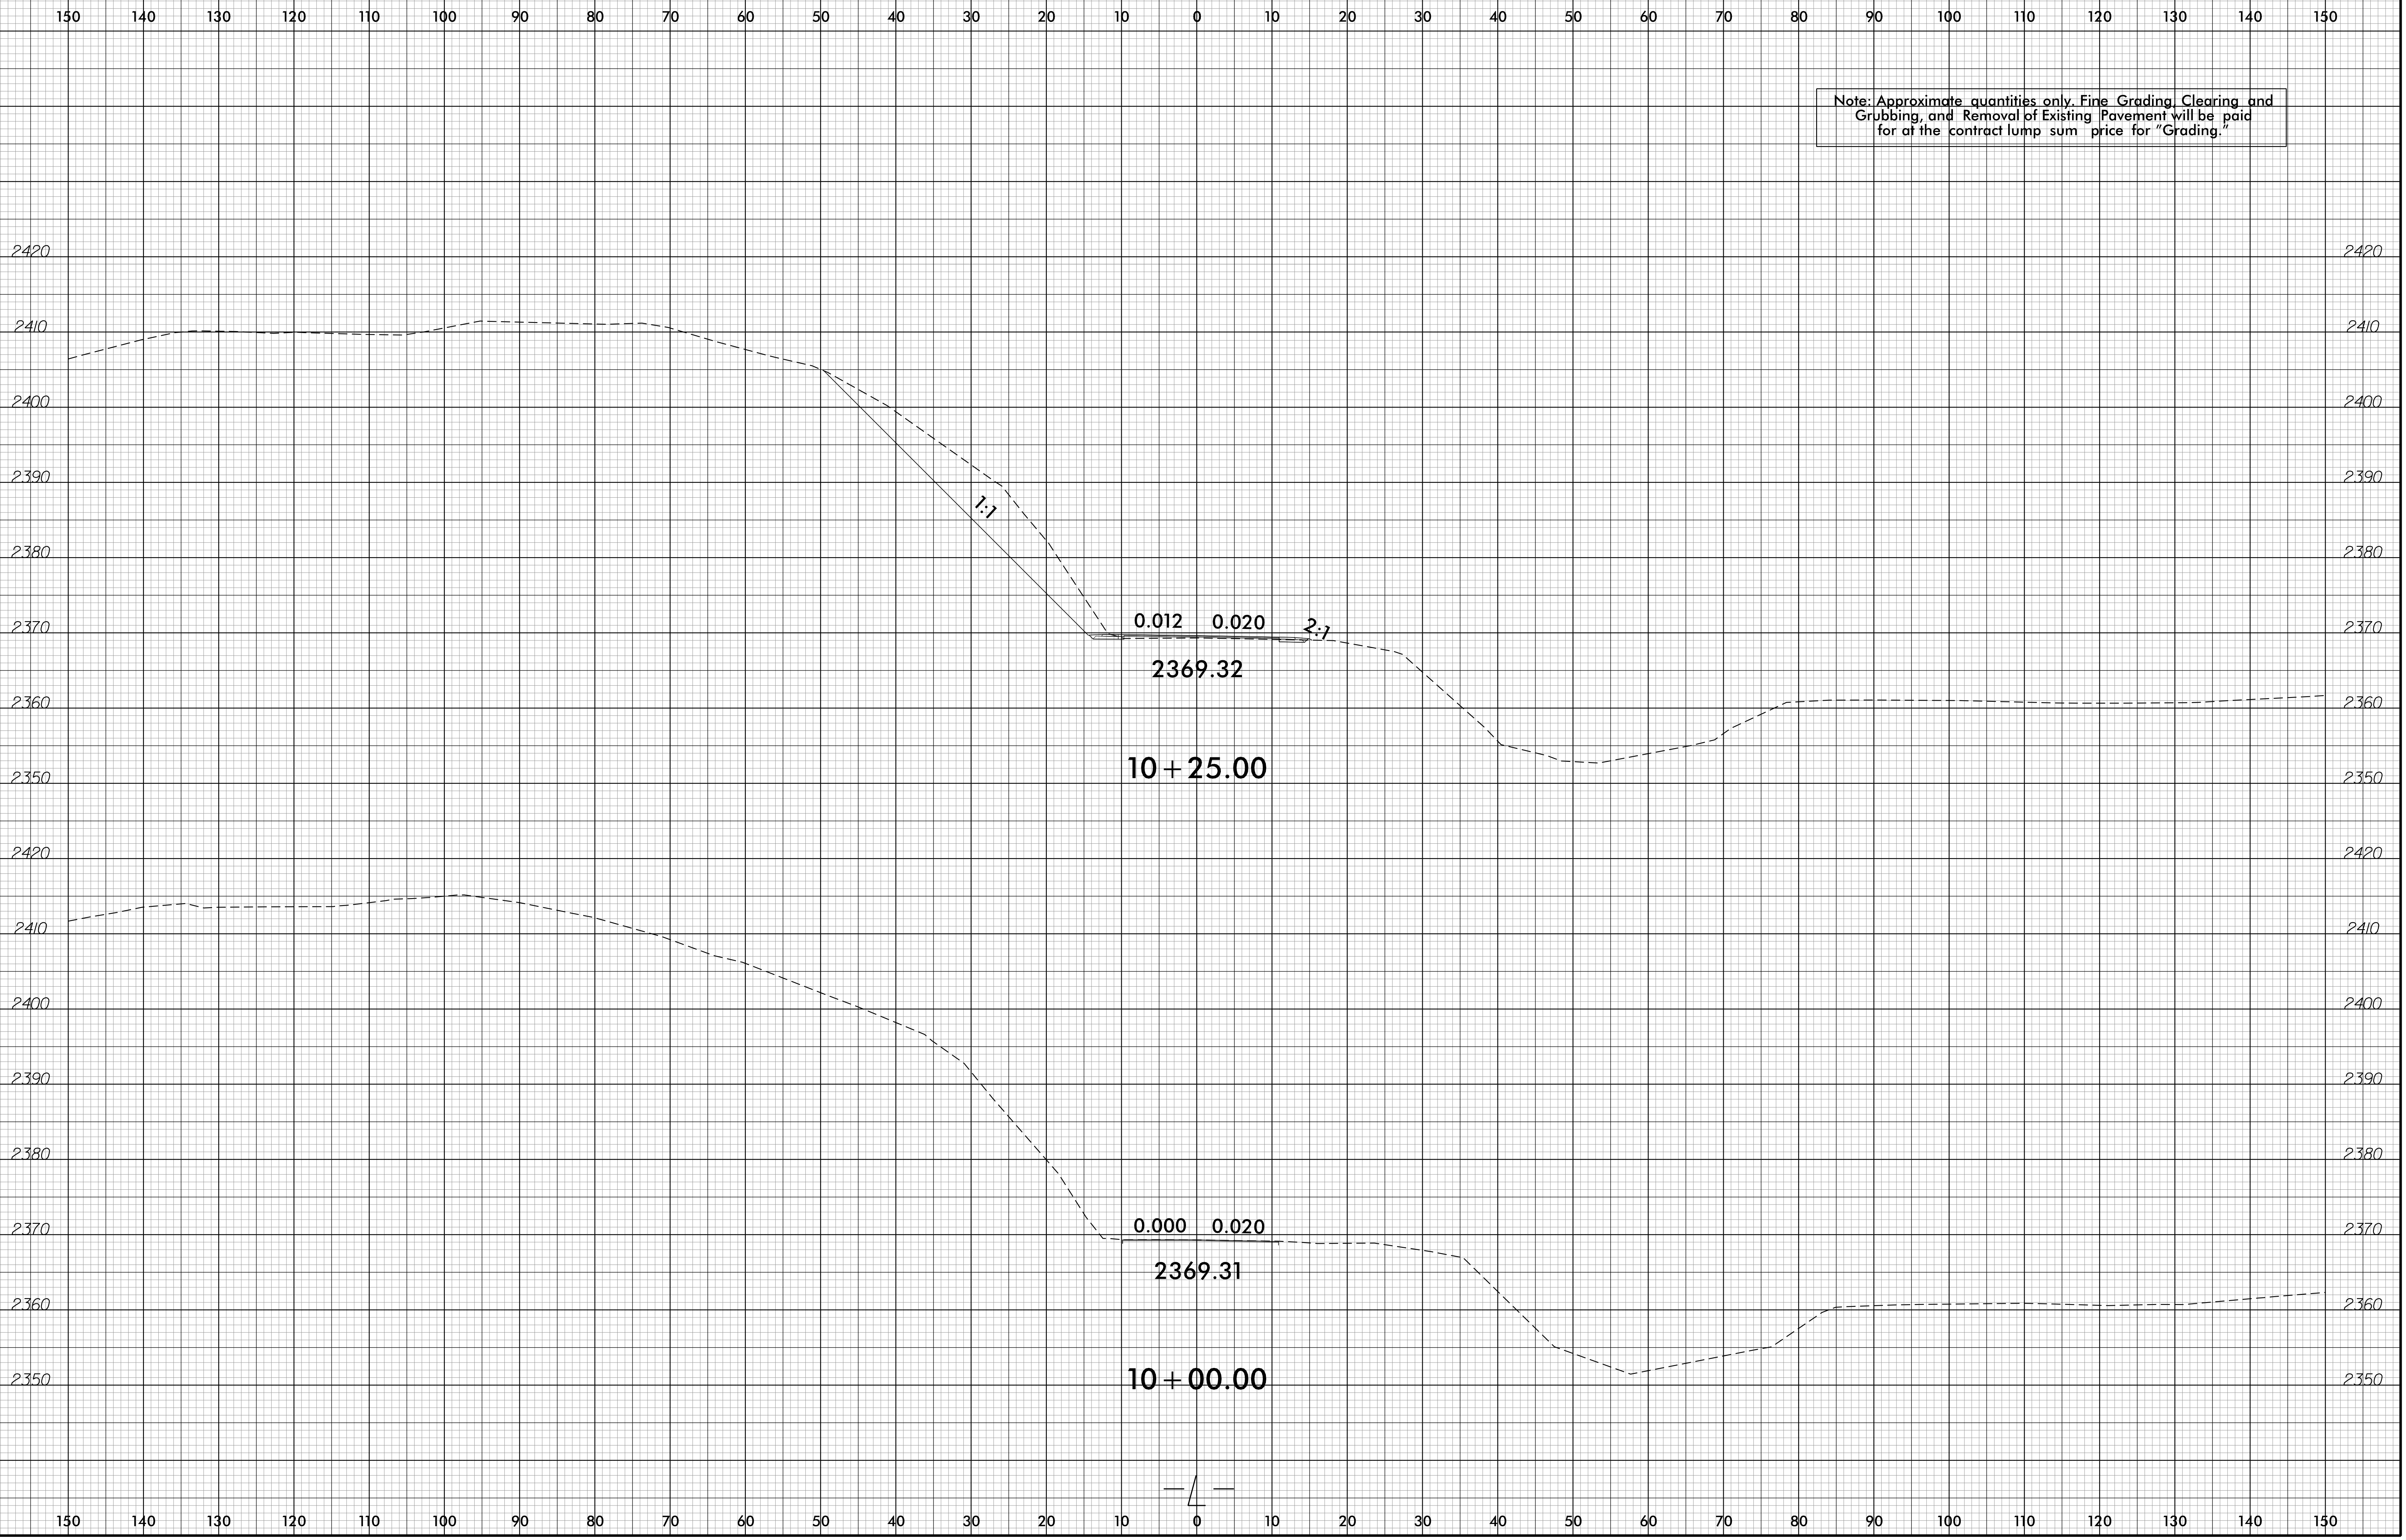

Note: Approximate quantities only. Fine Grading, Clearing and Grubbing, and Removal of Existing Pavement will be paid for at the contract lump sum price for "Grading."

10:06:46 AM  
B-5893\_rdy\_xpl.dgn  
2/7/2023

