


6/23/16

0 5 10	PROJ. REFERENCE NO.	SHEET NO.
	B-5893	X-6

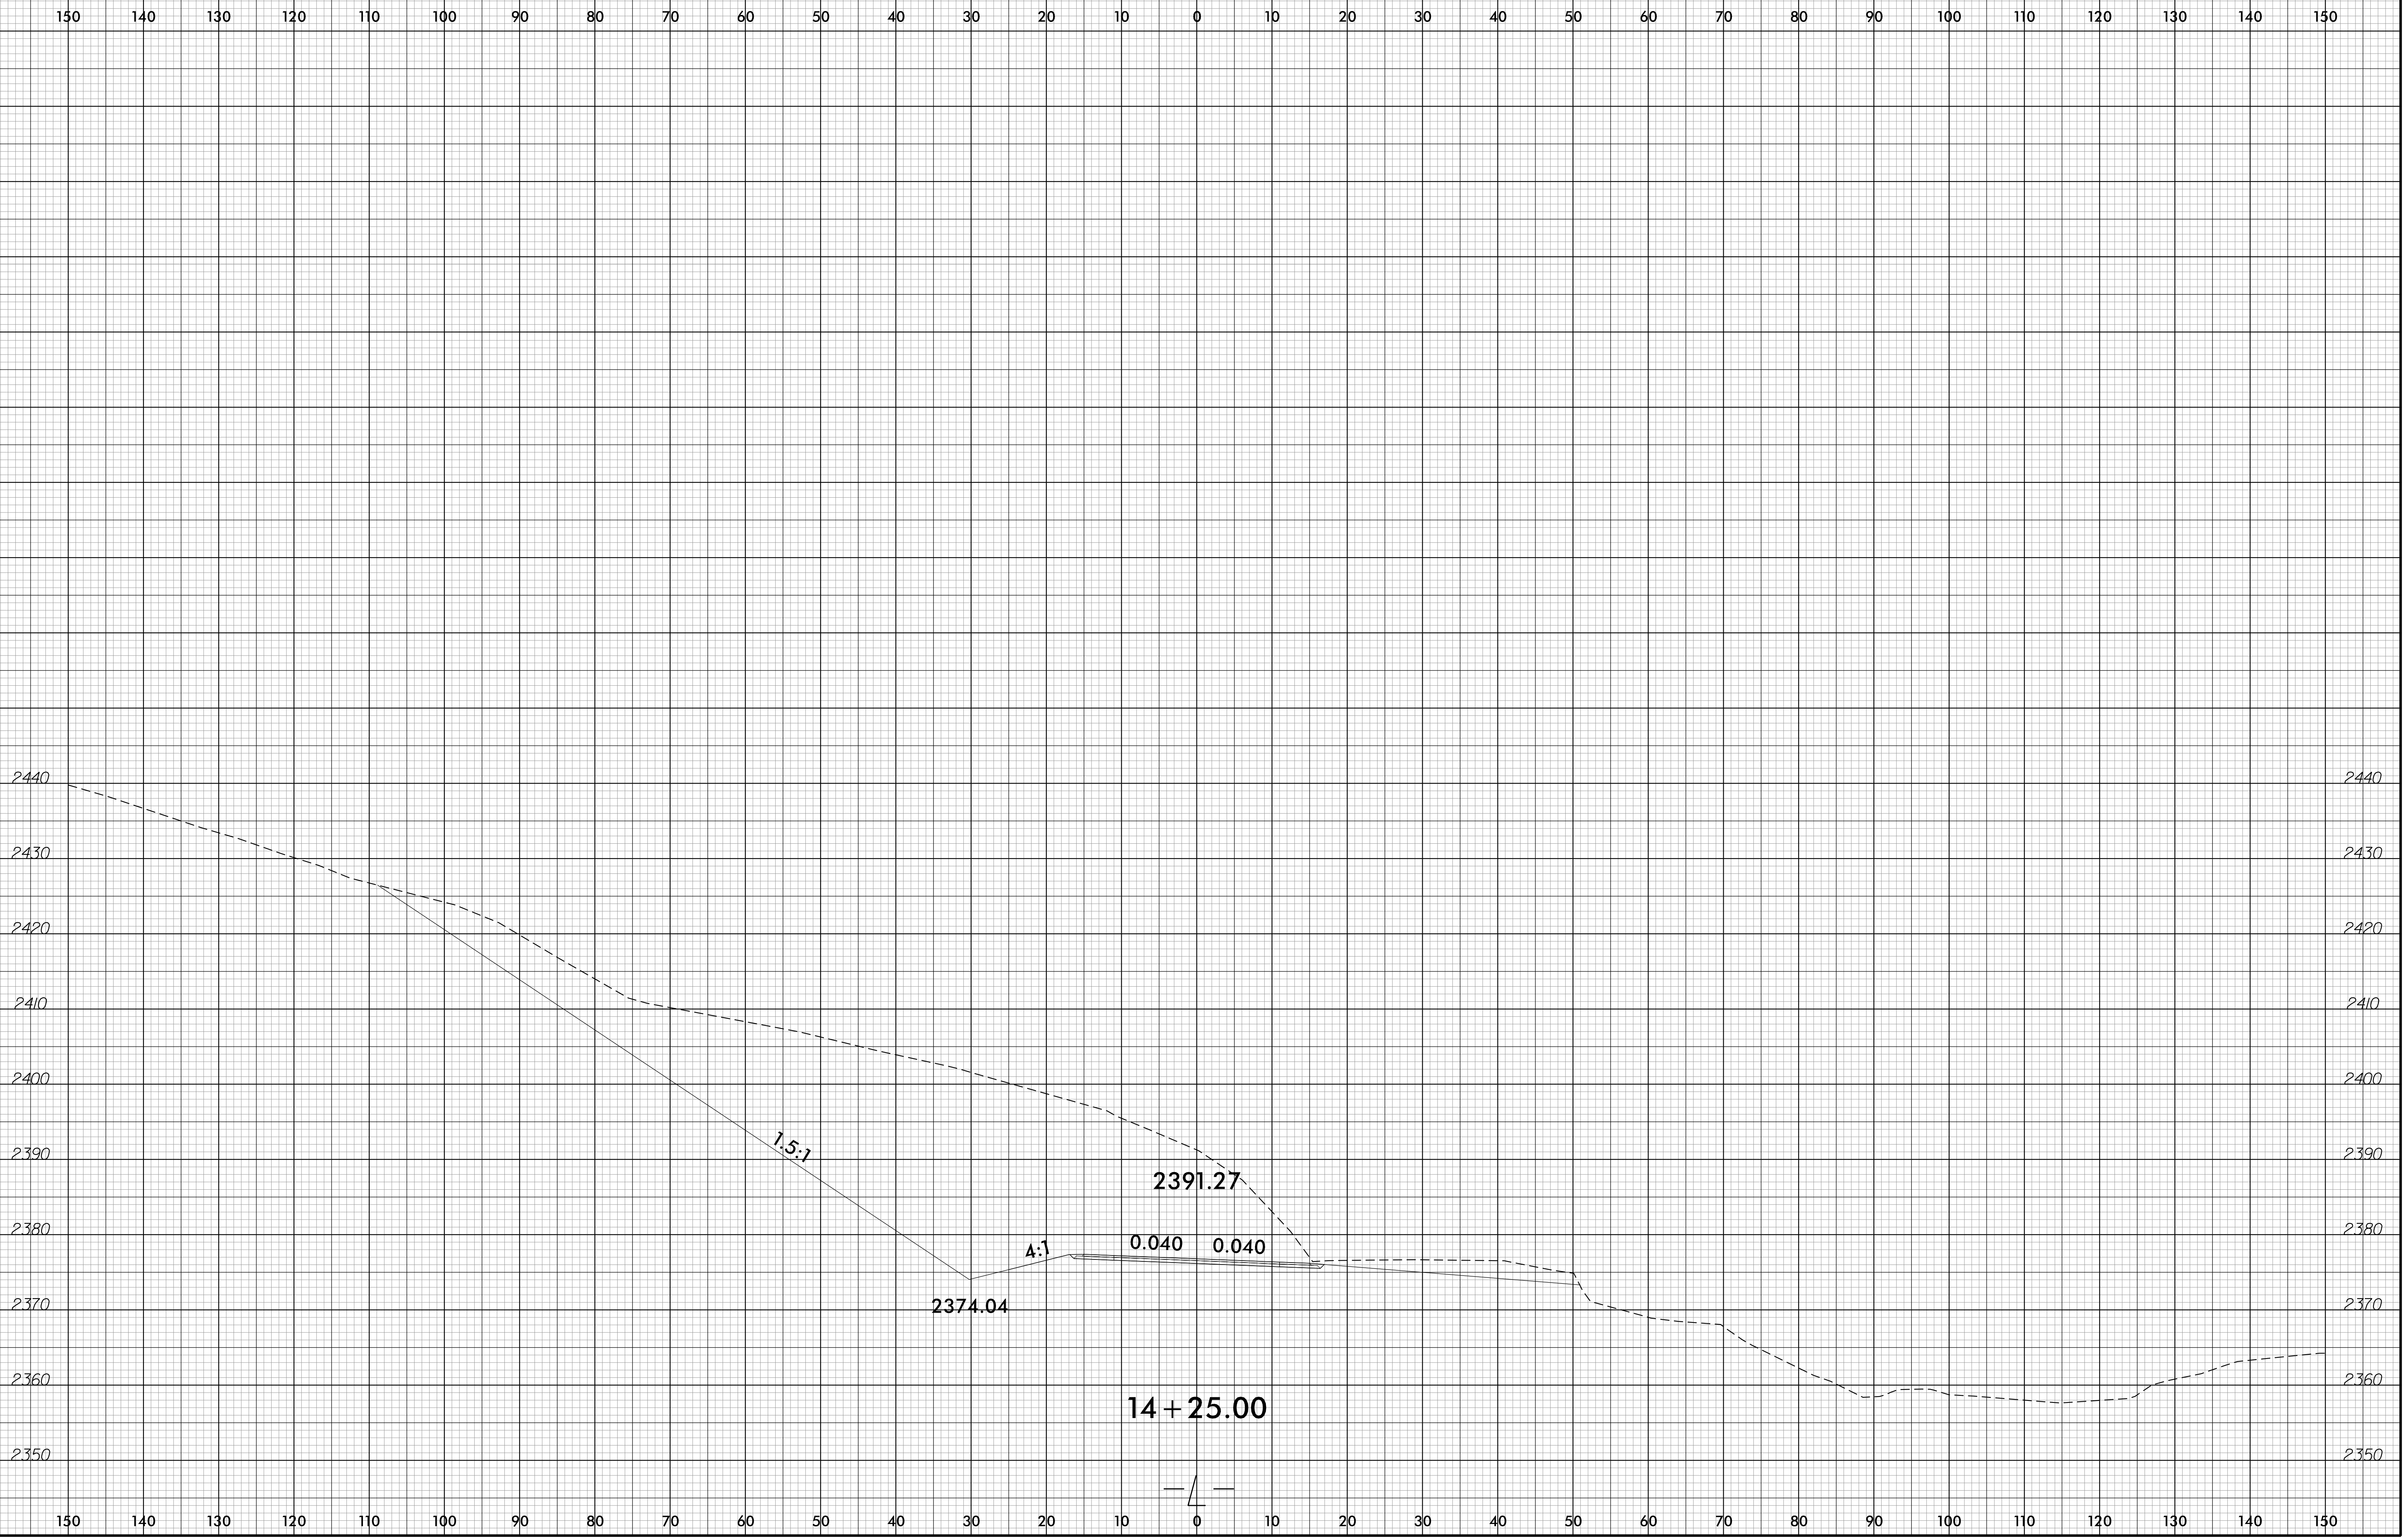

10:24:55 AM  
B-5893  
2/7/2023  
rfdy-wpl.dgn