


6/23/16

0 5 10	PROJ. REFERENCE NO.	SHEET NO.
	B-5893	X-8

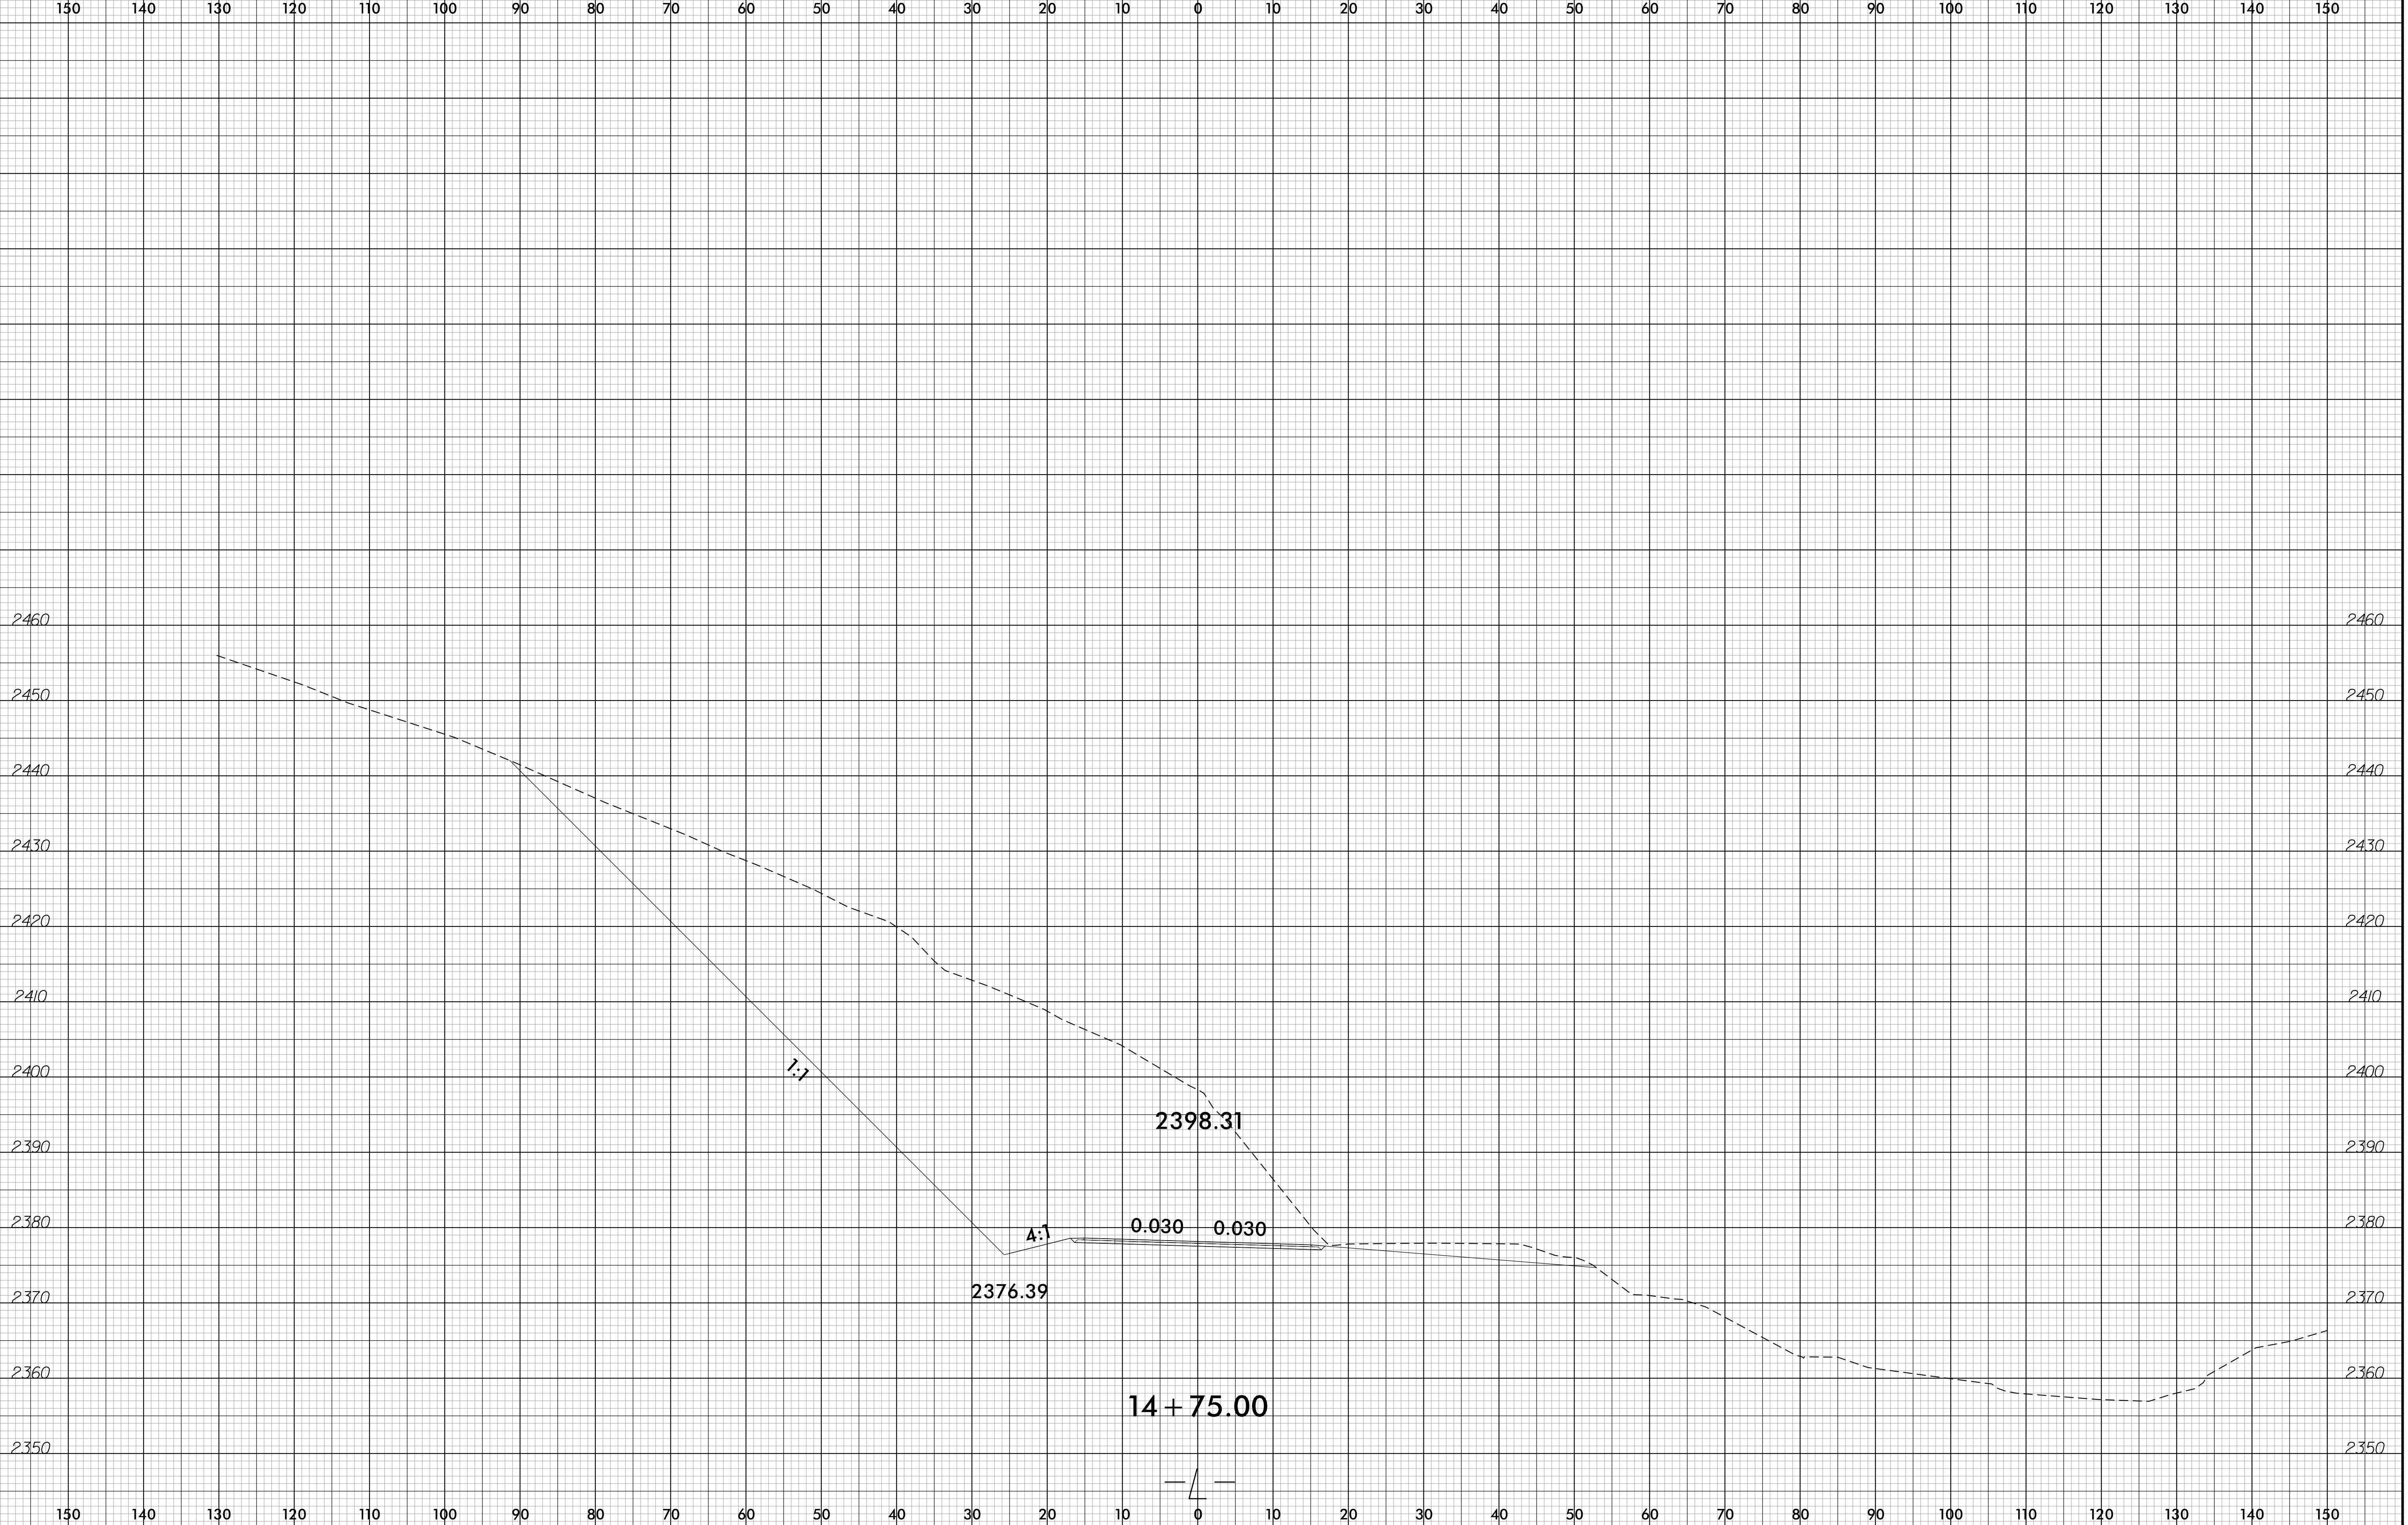

10:25:36 AM  
B-16893  
2/7/2023  
rdu-1.dgn