


6/23/16

0 5 10	PROJ. REFERENCE NO.	SHEET NO.
	B-5893	X-12

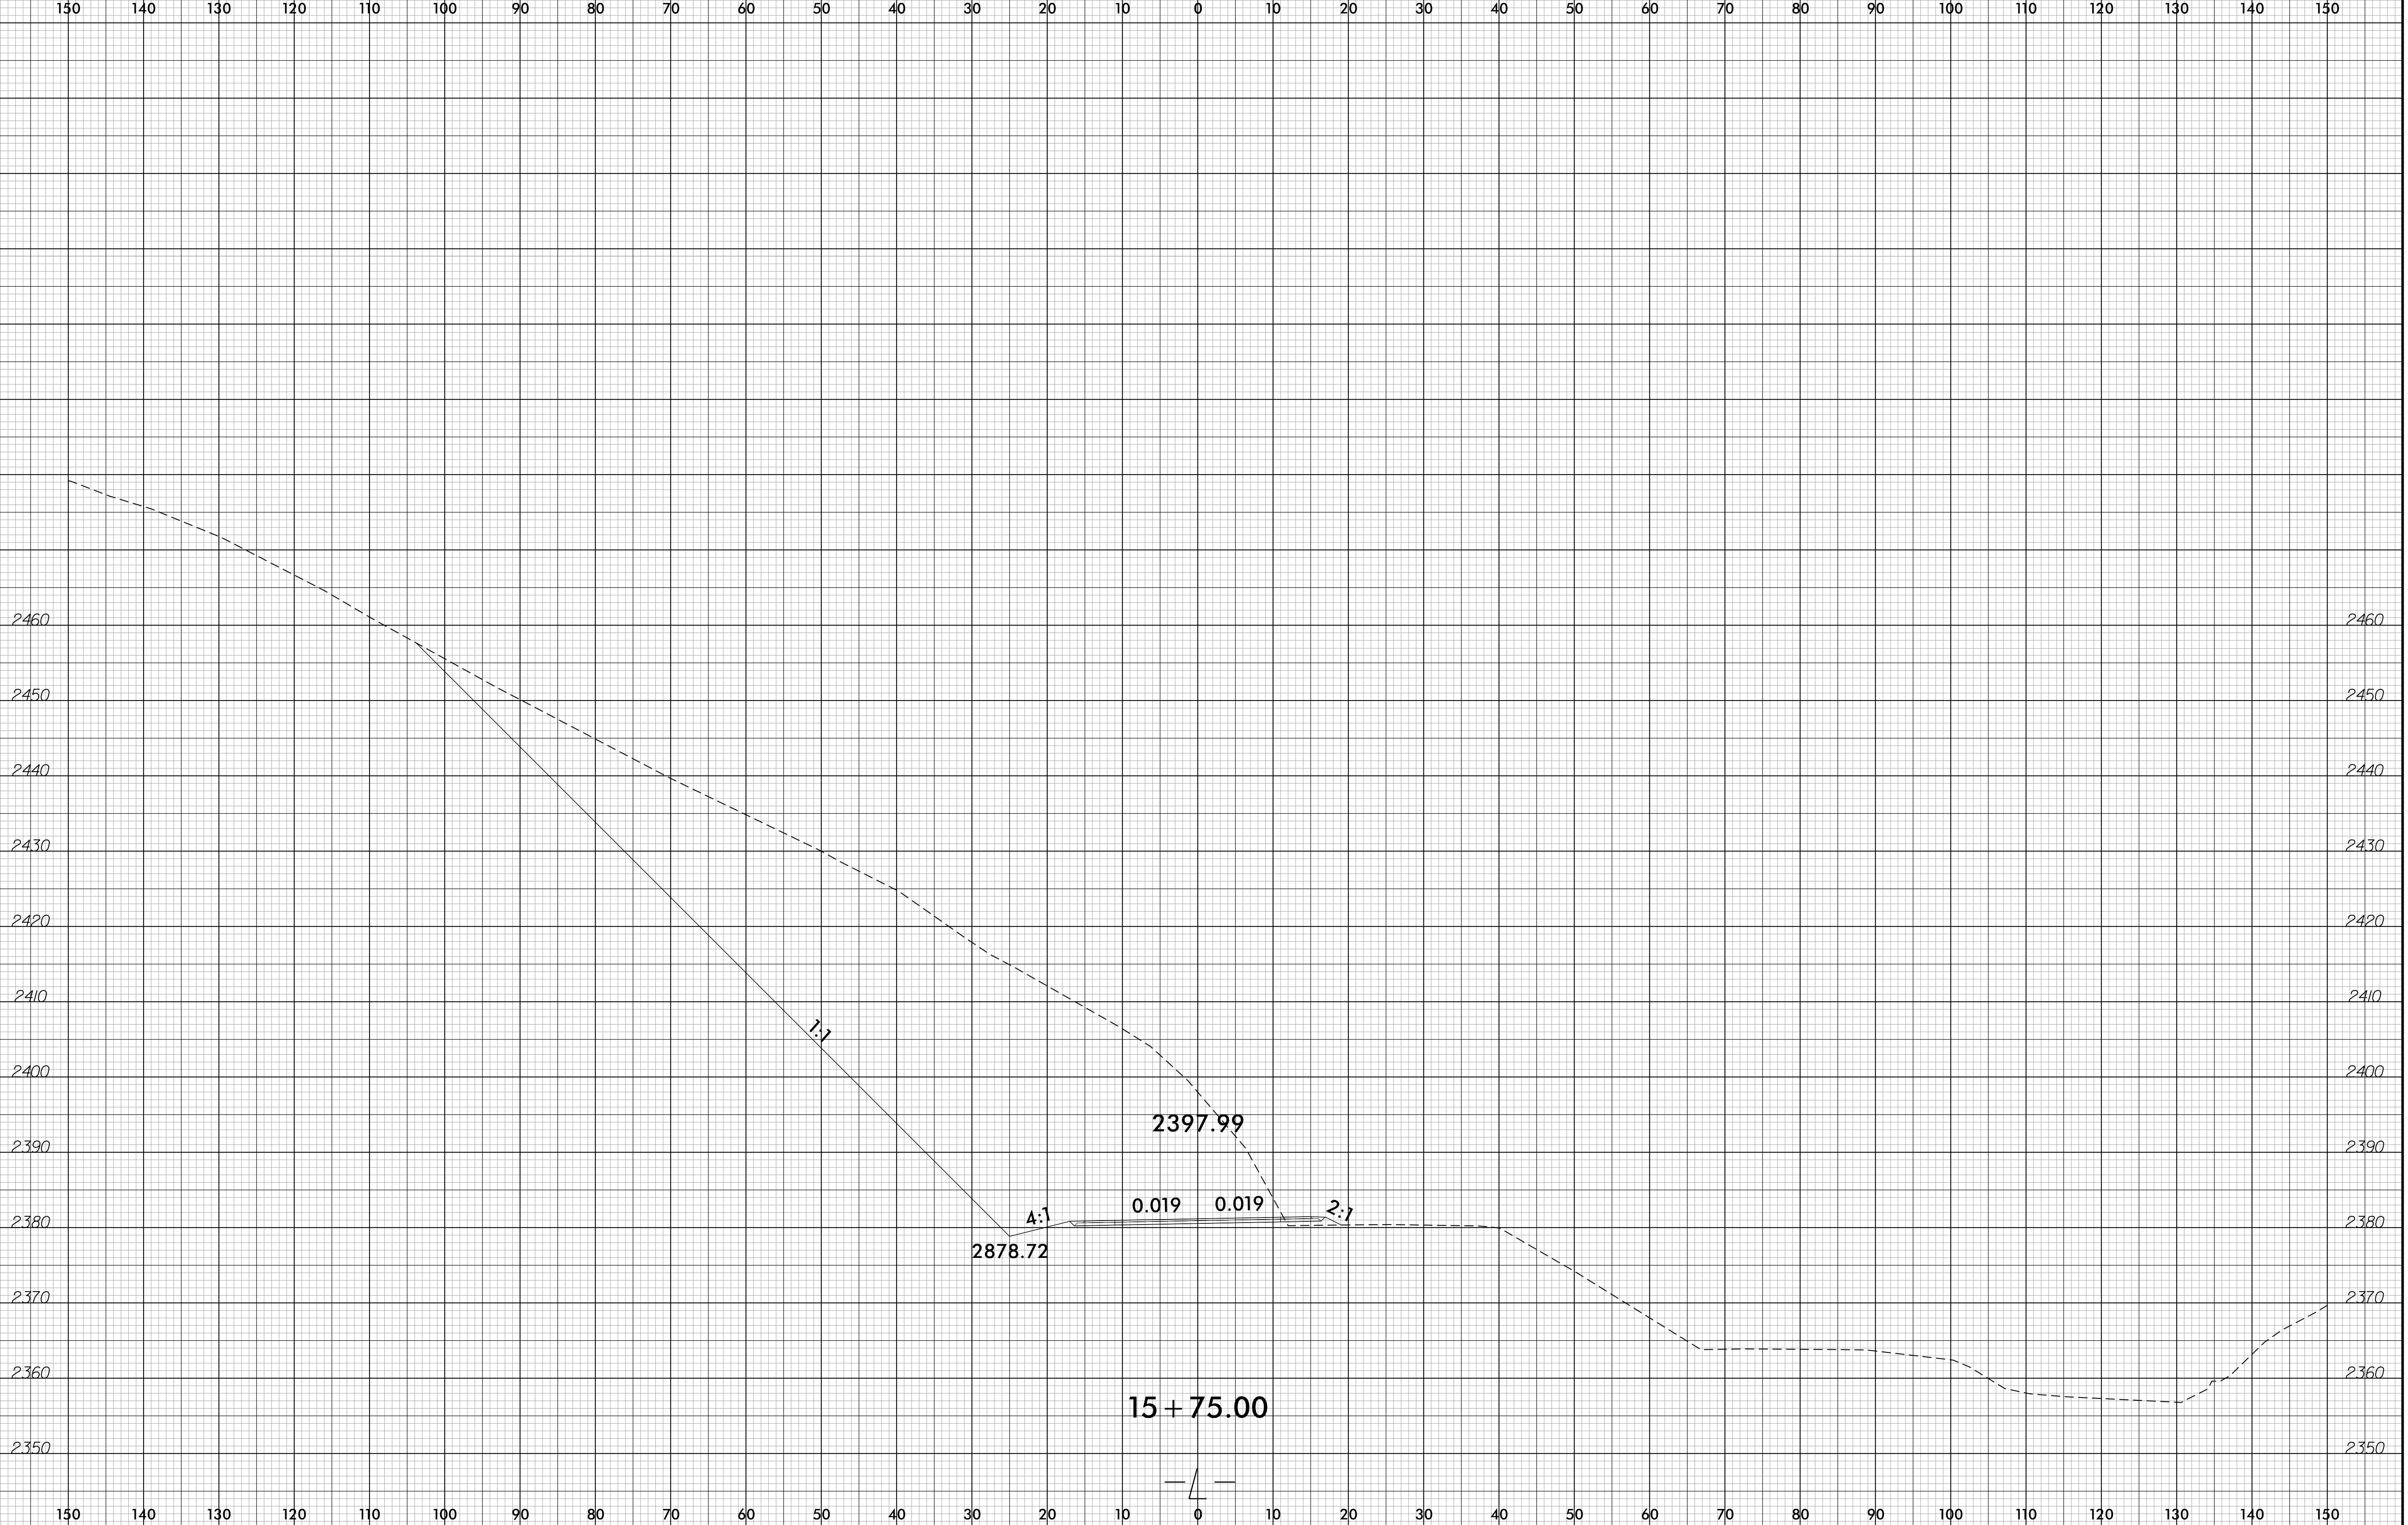

10:33:17 AM
B-5893_rchd.rpl.dgn
2/7/2023